


STATE	PROJECT NO.	SHEET NO.	TOTAL SHEETS
N. C.	8.27224	1	21
F. A. PROJ. NO.			

A-7-K-39

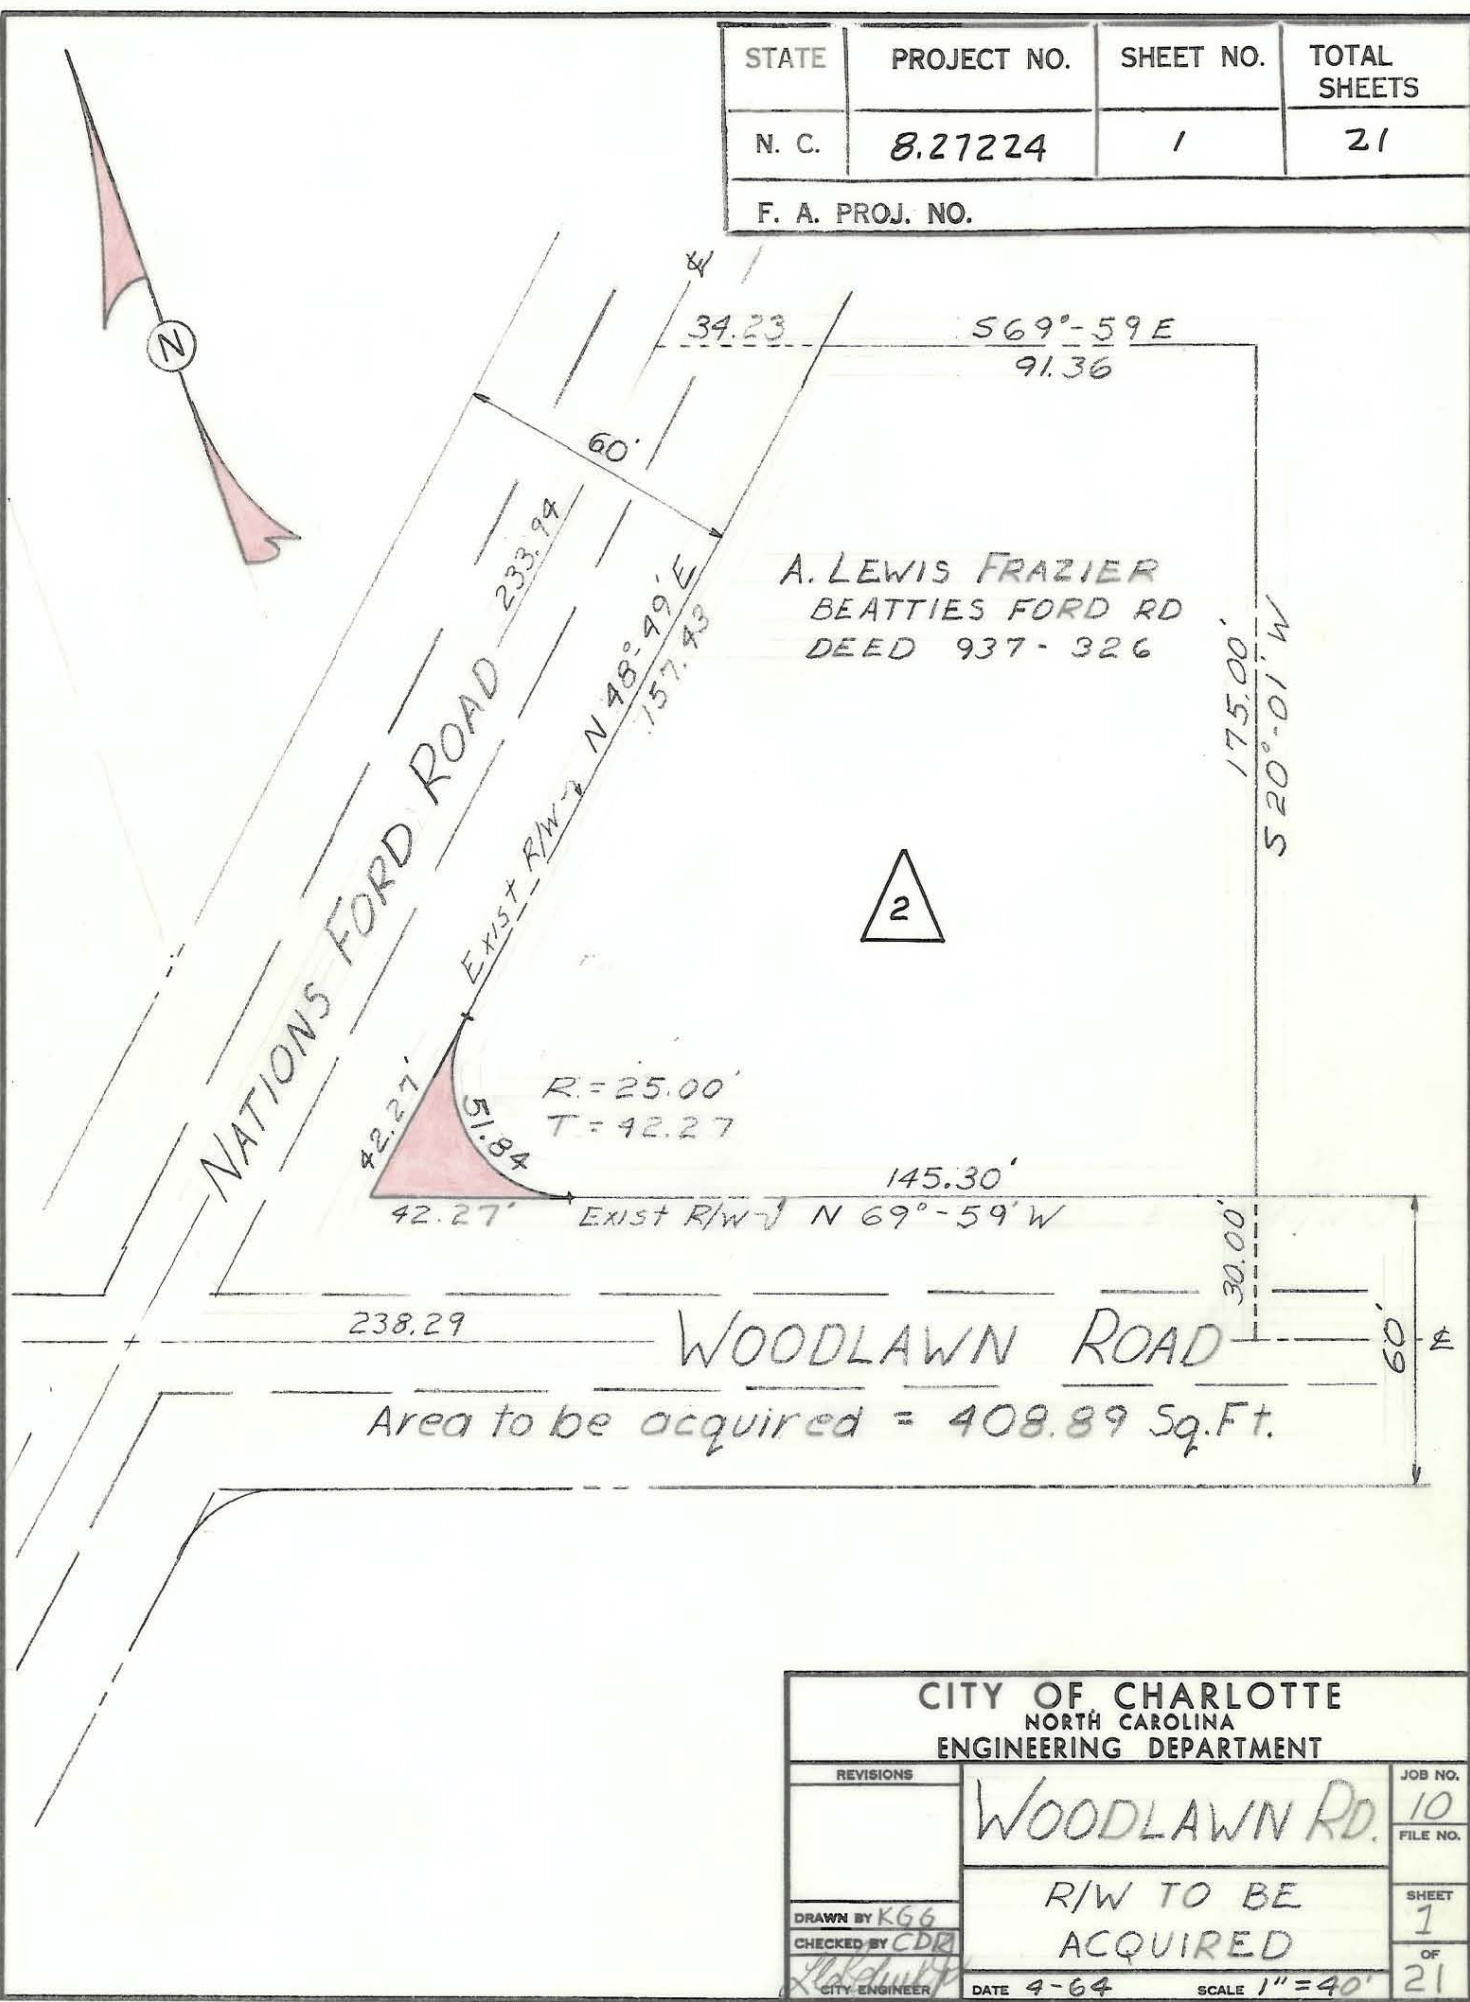

CITY OF CHARLOTTE NORTH CAROLINA ENGINEERING DEPARTMENT		
REVISIONS	WOODLAWN RD.	JOB NO. 10
		FILE NO.
DRAWN BY KGG	R/W TO BE ACQUIRED	SHEET 1
CHECKED BY CDB		OF 21
CITY ENGINEER	DATE 9-64	SCALE 1"=40'

149-41-02

54-2