
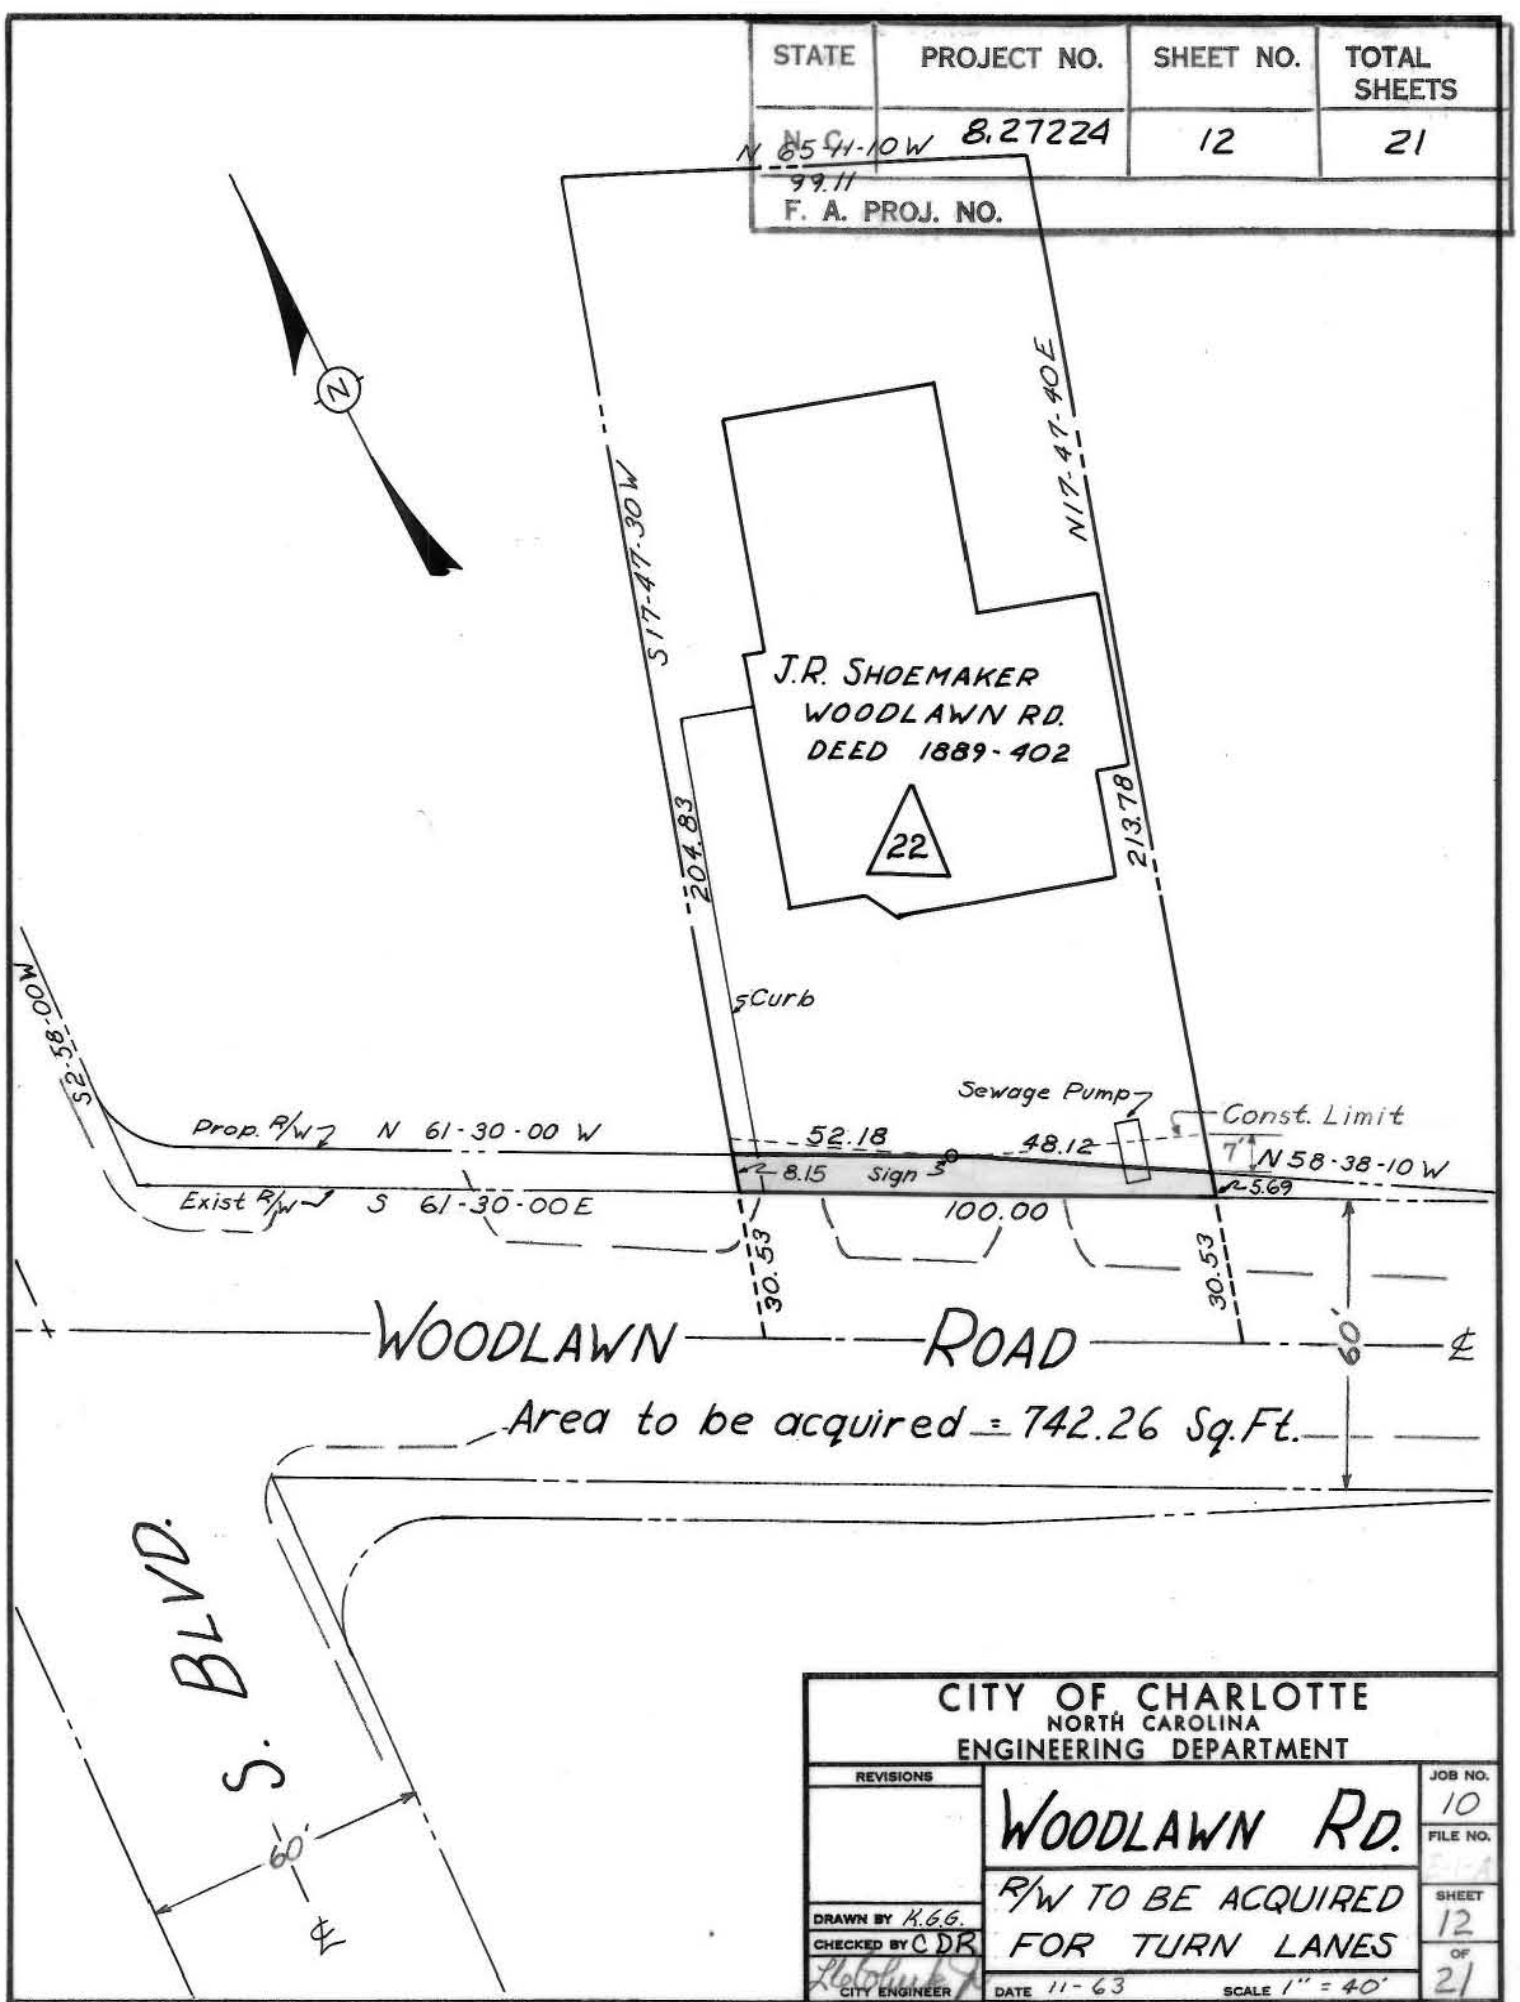


A-7-K-39

STATE	PROJECT NO.	SHEET NO.	TOTAL SHEETS
N 65-41-10 W	8,27224	12	21
99.11 F. A. PROJ. NO.			

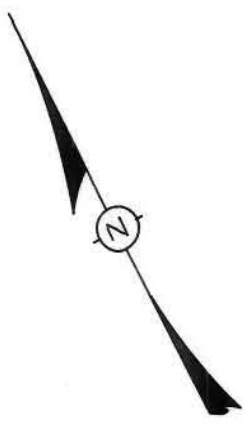

CITY OF CHARLOTTE NORTH CAROLINA ENGINEERING DEPARTMENT		JOB NO.
REVISIONS		10
		FILE NO.
DRAWN BY K.G.G.		SHEET
CHECKED BY CDR		12
CITY ENGINEER		OF
DATE 11-63		21
SCALE 1" = 40'		

WOODLAWN RD.
R/W TO BE ACQUIRED FOR TURN LANES

149-151-09 54-2