
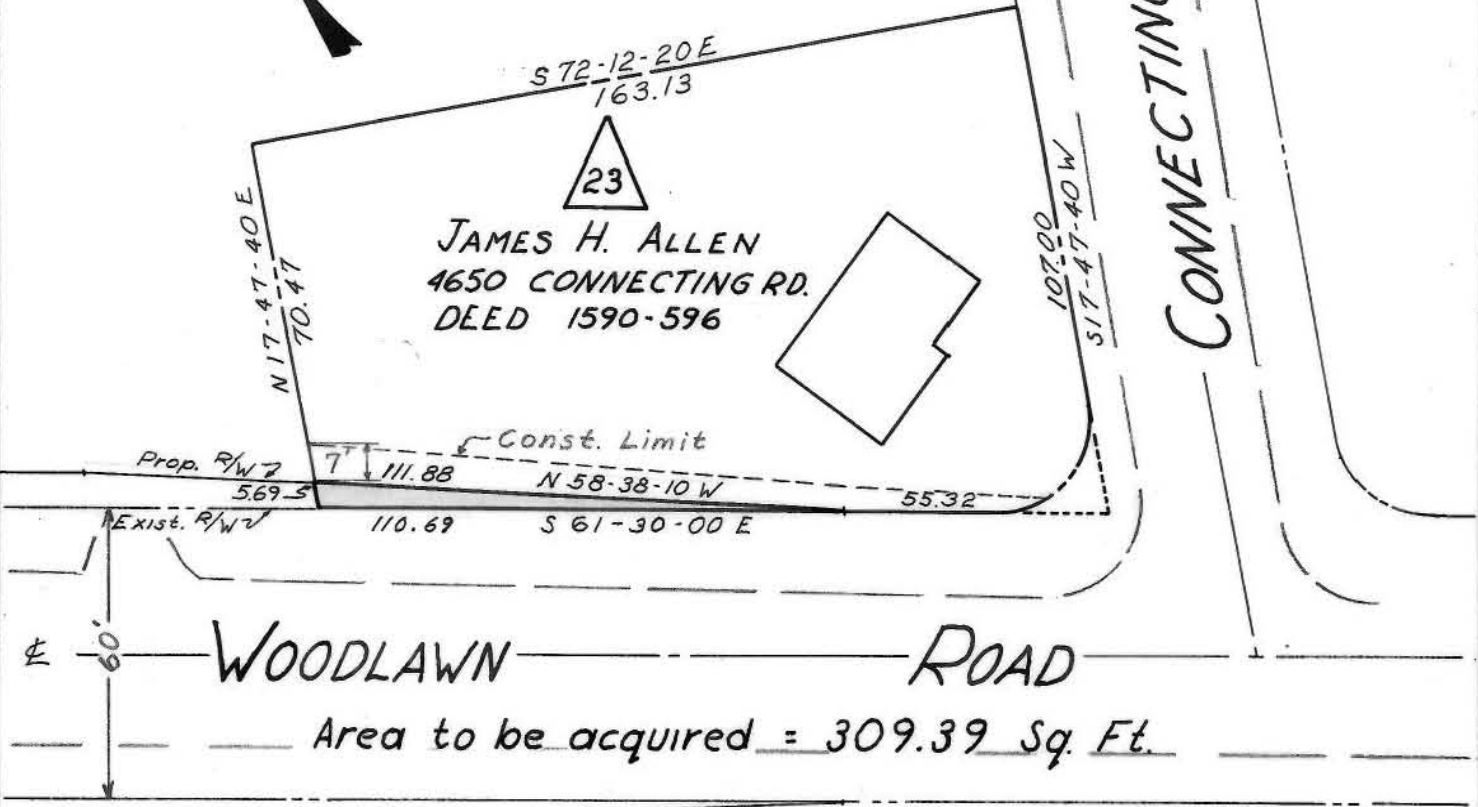


A-7-K-39

STATE	PROJECT NO.	SHEET NO.	TOTAL SHEETS
N. C.	8.27224	13	21
F. A. PROJ. NO.			

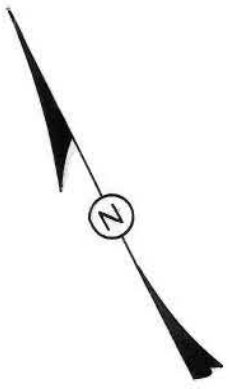

CITY OF CHARLOTTE NORTH CAROLINA ENGINEERING DEPARTMENT			
REVISIONS	WOODLAWN RD. R/W TO BE ACQUIRED FOR TURN LANES	JOB NO.	10
		FILE NO.	
DRAWN BY K.G.G.	DATE 11-63	SHEET	13
CHECKED BY CDR		OF	21
CITY ENGINEER	SCALE 1" = 40'		

149-151-10

E-1-A 54-2