


A-7-K-39

STATE	PROJECT NO.	SHEET NO.	TOTAL SHEETS
N. C.	8.27224	15	21
F. A. PROJ. NO. S 83-67-30E			

Old E & F
Deed R2
5

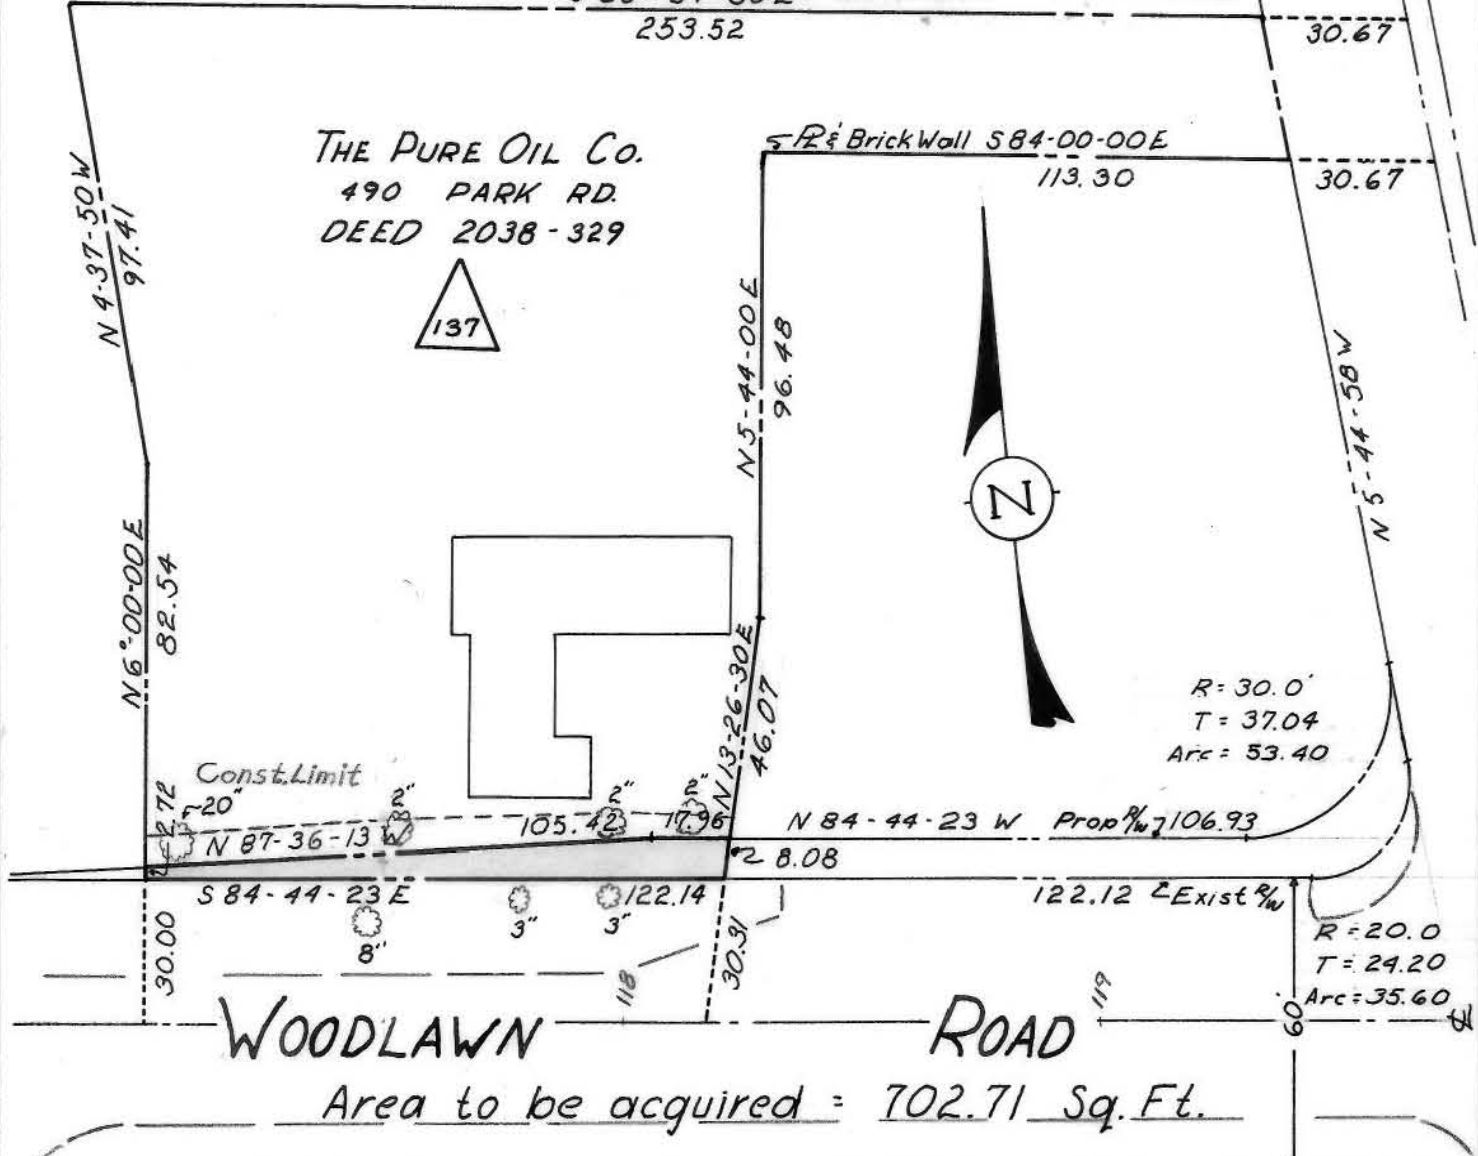

THE PURE OIL CO.
490 PARK RD.
DEED 2038-329



R = 30.0'
T = 37.04
Arc = 53.40

R = 20.0
T = 24.20
Arc = 35.60

WOODLAWN ROAD

Area to be acquired = 702.71 Sq. Ft.

CITY OF CHARLOTTE NORTH CAROLINA ENGINEERING DEPARTMENT		JOB NO. 10
WOODLAWN RD.		FILE NO.
R/W TO BE ACQUIRED FOR TURN LANES		SHEET 15
DRAWN BY K.E.B. CHECKED BY CDR CITY ENGINEER		OF 21
DATE 11-63		SCALE 1" = 40'

149-203-24

E-1-A-54-2