


1090 # 10

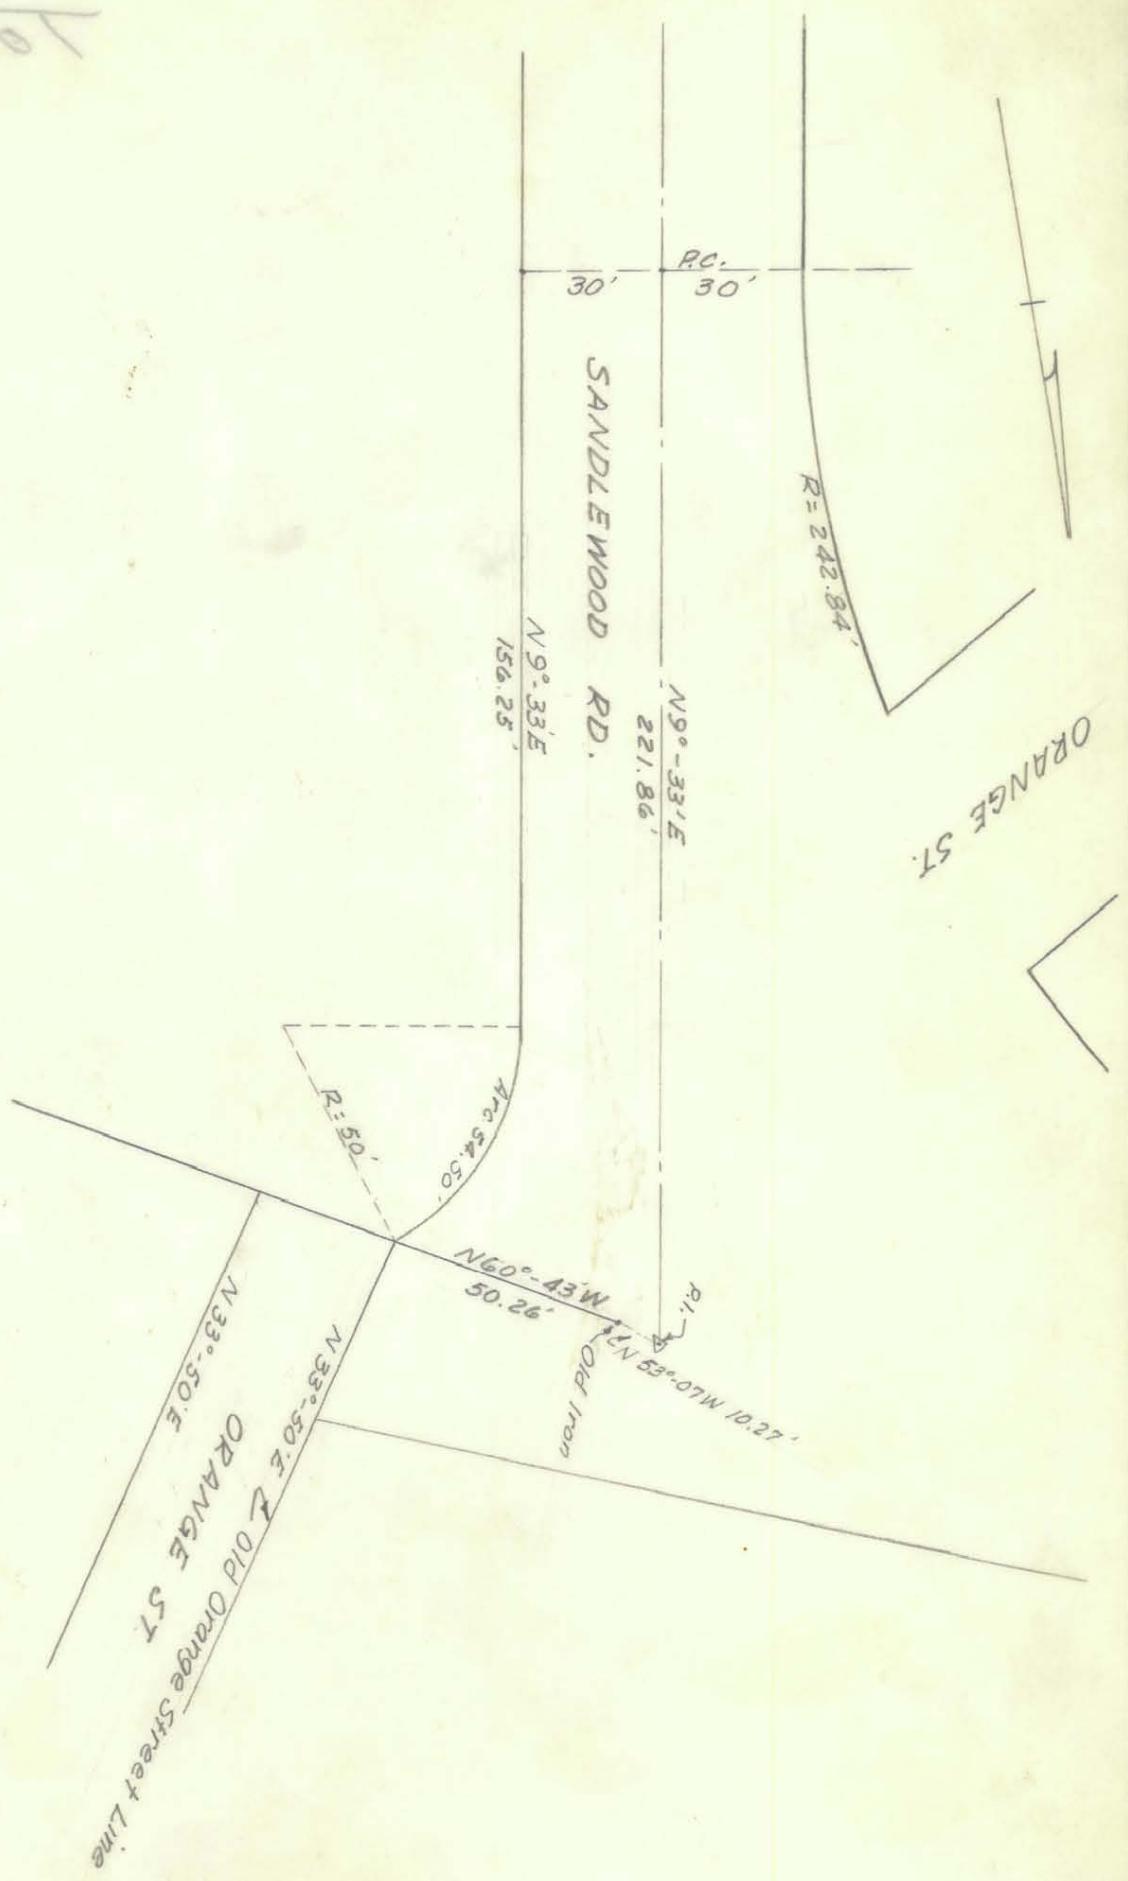

CITY OF CHARLOTTE		SHEET NO.
NORTH CAROLINA		
ENGINEERING DEPARTMENT		
DESCRIPTION: STREET ALIGNMENT		
AT INTERSECTION OF ORANGE		
ST AND SANDLEWOOD RD.		
DATE: Aug 1960	SCALE: 1" = 40'	
DRAWN BY: CITY ENGINEER		

A-7-E-100