



COLWICK ROAD

EXIST. 50' R/W

$R=315.00'$
 $ARC=58.20'$

$R=2,450.18'$
 $ARC=241.01'$

157-173-03

TOTAL AREA : 98,191.45 SQ. FT. = 2.254 ACRES

AREA TAKEN : 3,103.83 SQ. FT. = 0.071 ACRES

AREA REMAINING 95,087.62 SQ. FT. = 2.183 ACRES

296.26'
N-40°30'39"E, 305.48'

28

29

S-40°30'39"W, 150.00'
140.58'

S-53°21'02"W
153.42'

$R=1789.93'$
 $ARC. 3.95'$

N-49°27'16"W, 329.05'

9.42'


9.22'

162.39' TO GREENWICH RD.

S-49°29'21"E, 333.00'

RANDOLPH ROAD

EXIST. R/W
PROP. R/W
79'

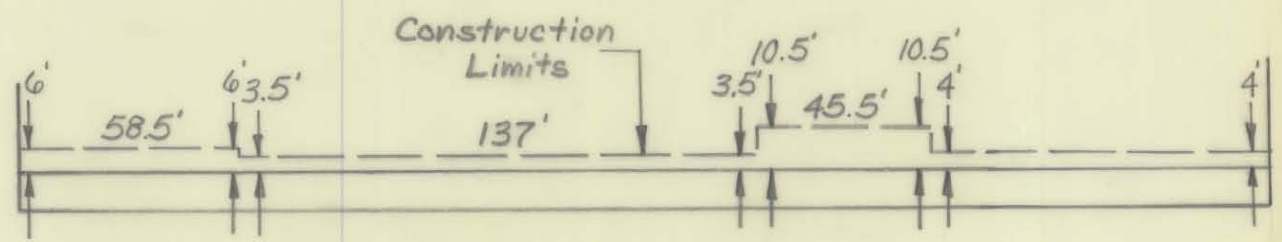

DETAIL 'A'

This Plat was prepared under my supervision

Frank H. Giesen
N.C. Reg. Engineer No. 4617



CITY OF CHARLOTTE
NORTH CAROLINA
DEPARTMENT OF PUBLIC WORKS
ENGINEERING DIVISION

NOTE: Property corners shown circled were located by actual survey. Bearings are based on UNREC. MAP

REVISIONS 12-13-74	PROPOSED R/W RANDOLPH ROAD PROJECT NO. 513-72-213 PARCEL 29	JOB NO 73194 FILE NO RW84 SHEET 29 OF 119
DRAWN BY C.T.A. CHECKED BY S.A.G. <i>S. A. G.</i> CITY ENGINEER	DATE 9-11-74	SCALE 1"=50'