


This plat was prepared under my supervision *David M Lucas*
 N.C. Reg. Engineer No 2737

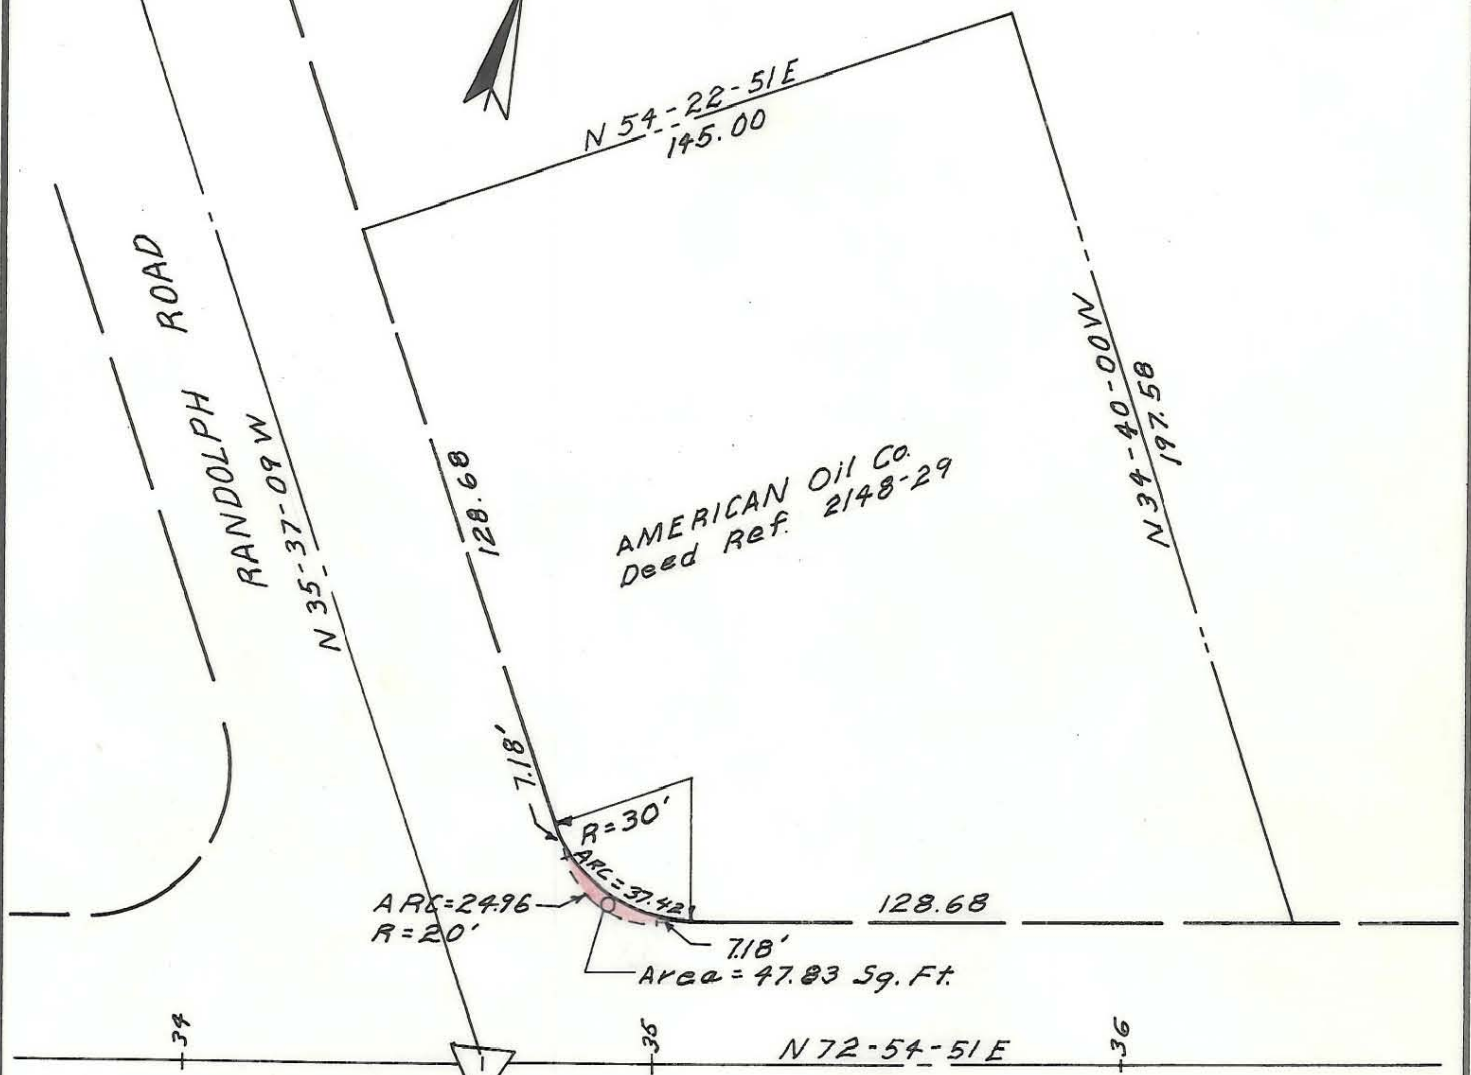

AMERICAN OIL CO.
 Deed Ref. 2148-29

SHARON AMITY ROAD

CITY OF CHARLOTTE NORTH CAROLINA ENGINEERING DEPARTMENT		
REVISIONS DRAWN BY <i>R.M.P.</i> CHECKED BY <i>CDR</i> <i>by D. Lucas</i> CITY ENGINEER	SHARON AMITY ROAD WIDENING RIGHT OF WAY TO BE ACQUIRED FROM THE AMERICAN OIL CO.	JOB NO. 318 FILE NO. SHEET 1 OF 1
DATE <i>1/26/65</i> SCALE <i>1"=40'</i>		

157 -173-05

A-173-05