


This plat was prepared under my supervision  
*David M. Lucas*  
 N.C. Reg. Engineer No. 2737

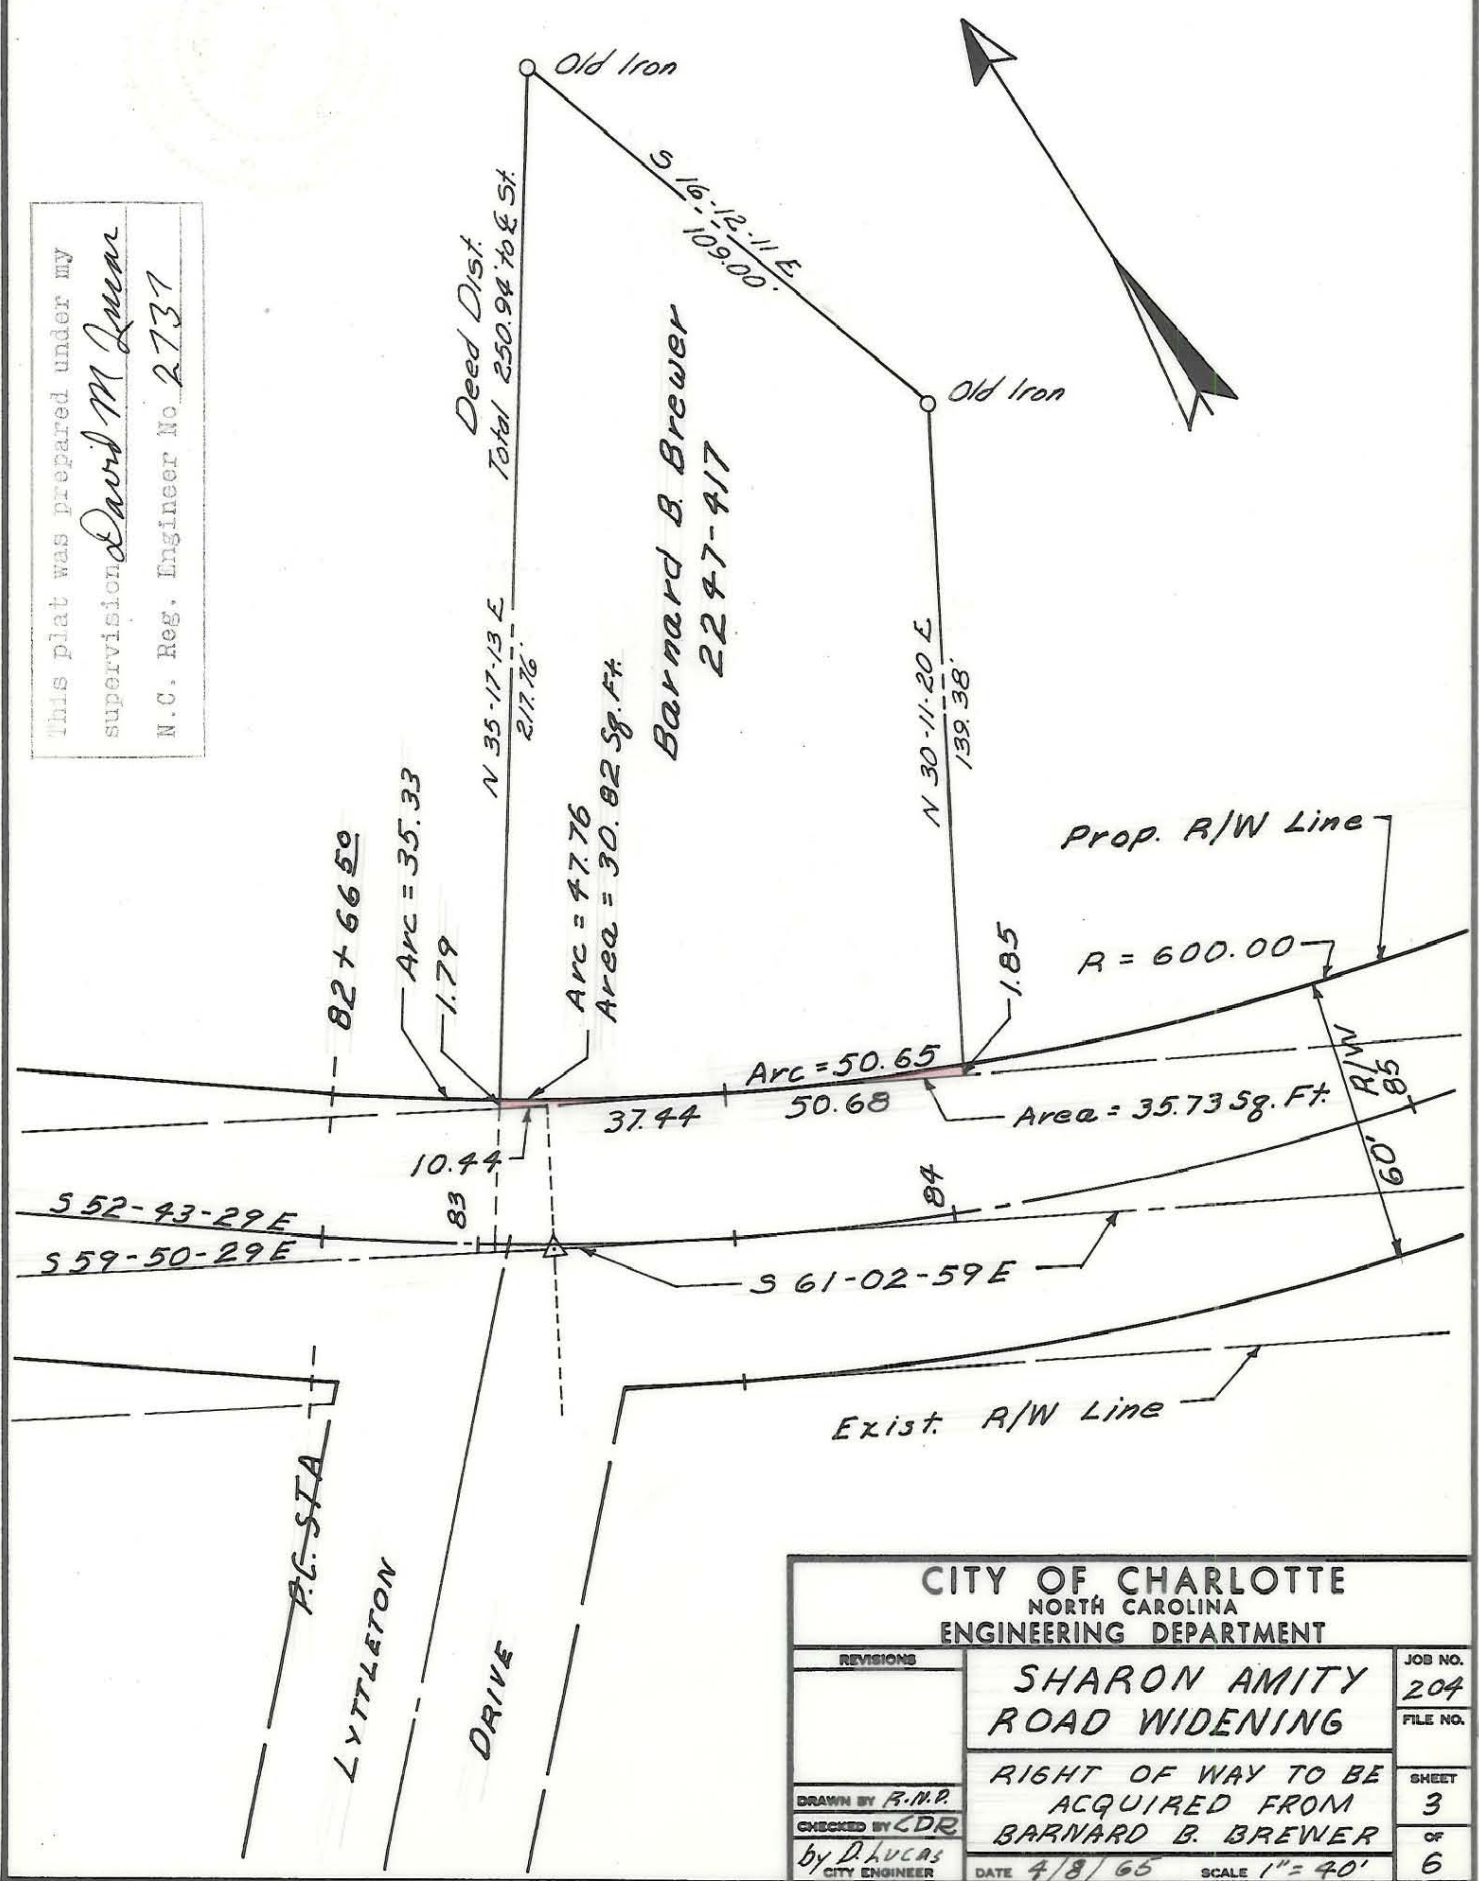

<b>CITY OF CHARLOTTE</b> NORTH CAROLINA <b>ENGINEERING DEPARTMENT</b>		
REVISIONS	<b>SHARON AMITY</b> <b>ROAD WIDENING</b>	JOB NO. <b>204</b>
		FILE NO.
DRAWN BY <i>R.M.P.</i>	RIGHT OF WAY TO BE ACQUIRED FROM <b>BARNARD B. BREWER</b>	SHEET <b>3</b>
CHECKED BY <i>CDR</i>		OF
by <i>D. Lucas</i> CITY ENGINEER		<b>6</b>
DATE <i>4/8/65</i> SCALE <i>1"=40'</i>		

157-202-04