


Curve	Description
B	R=570.00, Arc = 268.22 Chord = 266.44, S 78-57-40 E
H	R=630.00, Arc = 65.61 Chord = 65.56, N 87-07-00 E
J	R=279.70, Arc = 97.54 Chord = 97.04, S 71-03-00 E

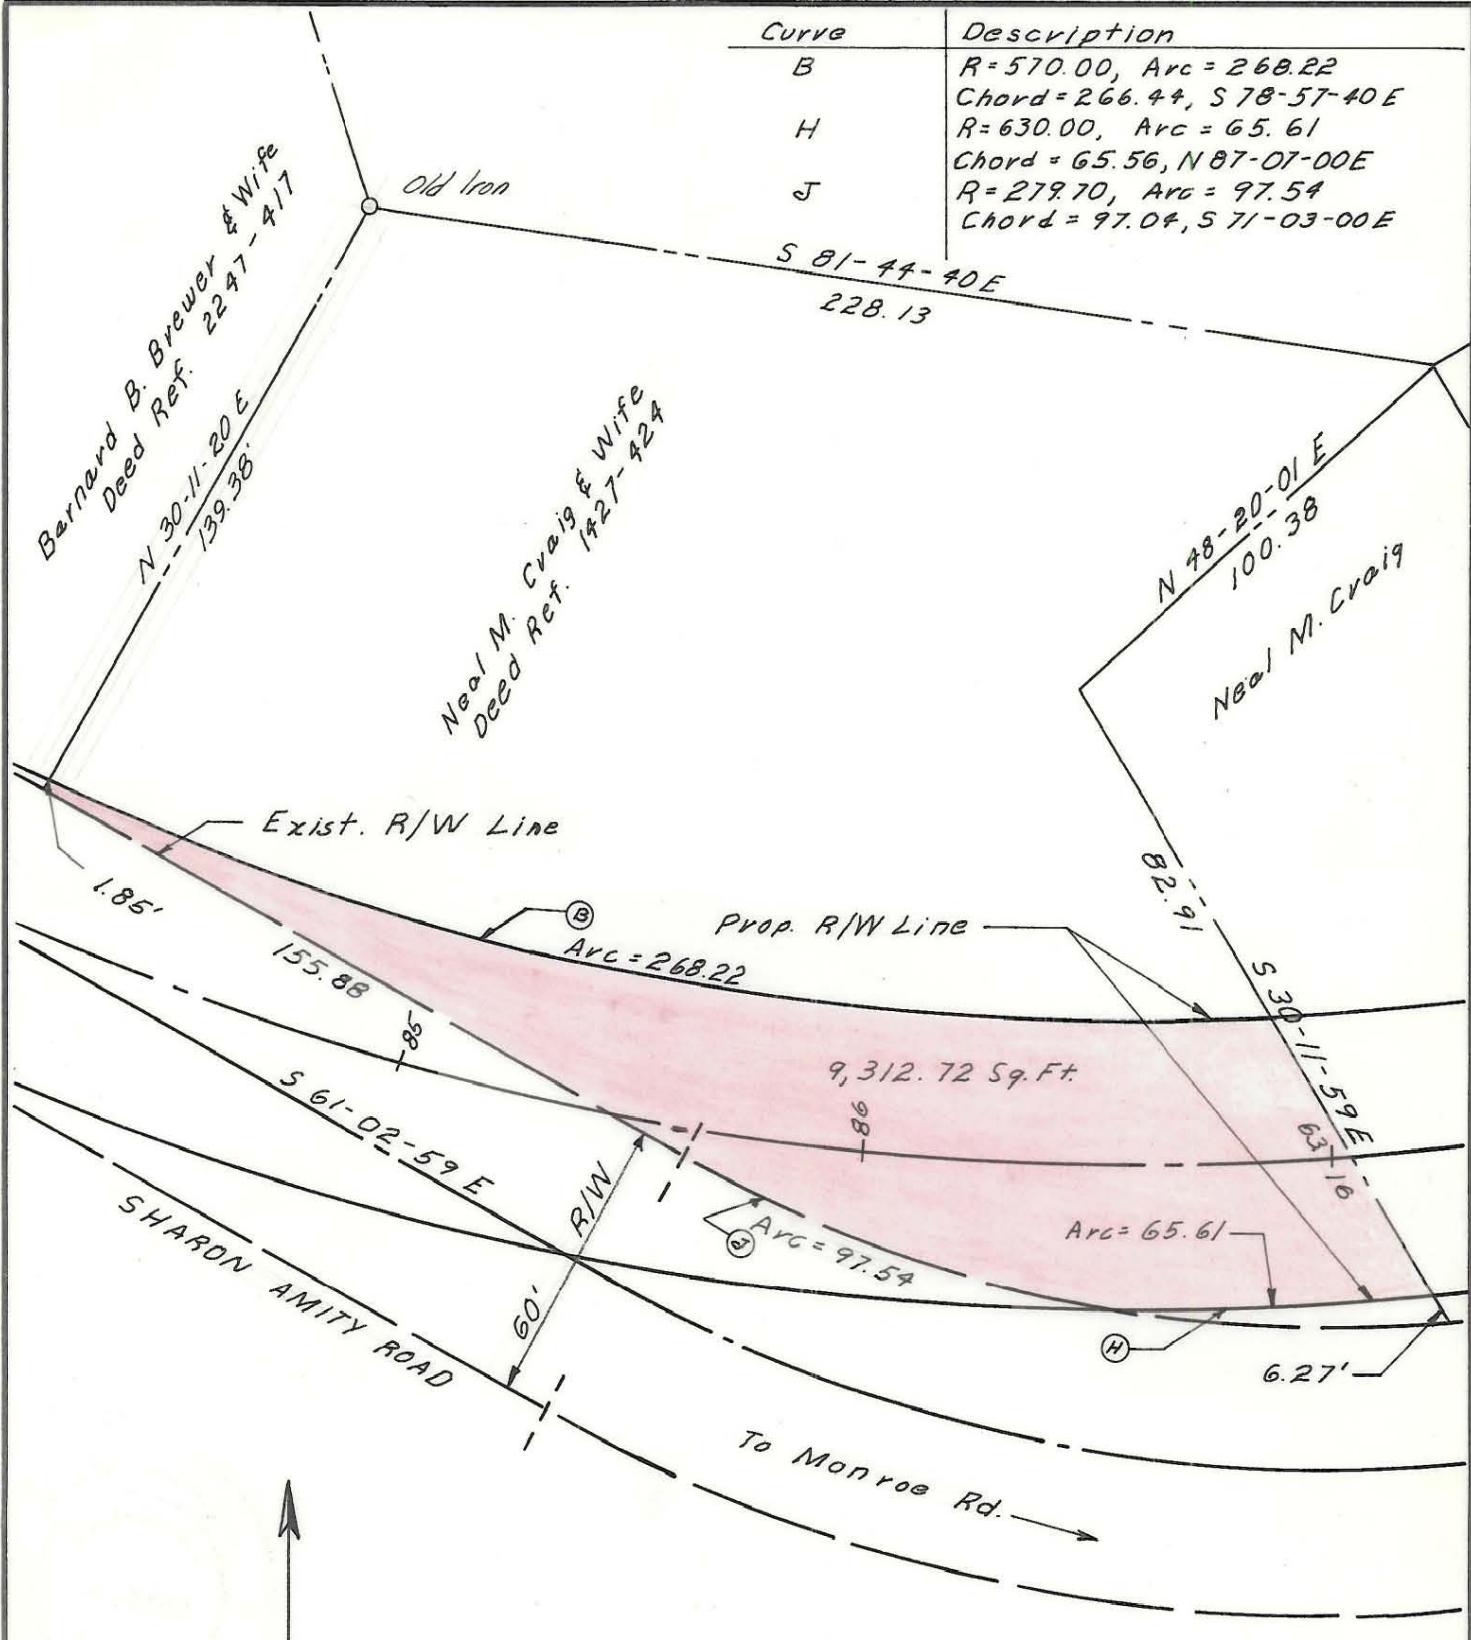

This plat was prepared under my supervision *David M. Lucas*
 N.C. Reg. Engineer No 2737

CITY OF CHARLOTTE NORTH CAROLINA ENGINEERING DEPARTMENT		JOB NO. 318
SHARON AMITY ROAD WIDENING		FILE NO.
RIGHT OF WAY TO BE ACQUIRED FROM NEAL M. CRAIG		SHEET 4
DRAWN BY <i>Pressley</i>	CHECKED BY <i>CDR.</i>	OF 6
by <i>D. Lucas</i> CITY ENGINEER	DATE 11/19/64	SCALE 1" = 40'

157-202-30