
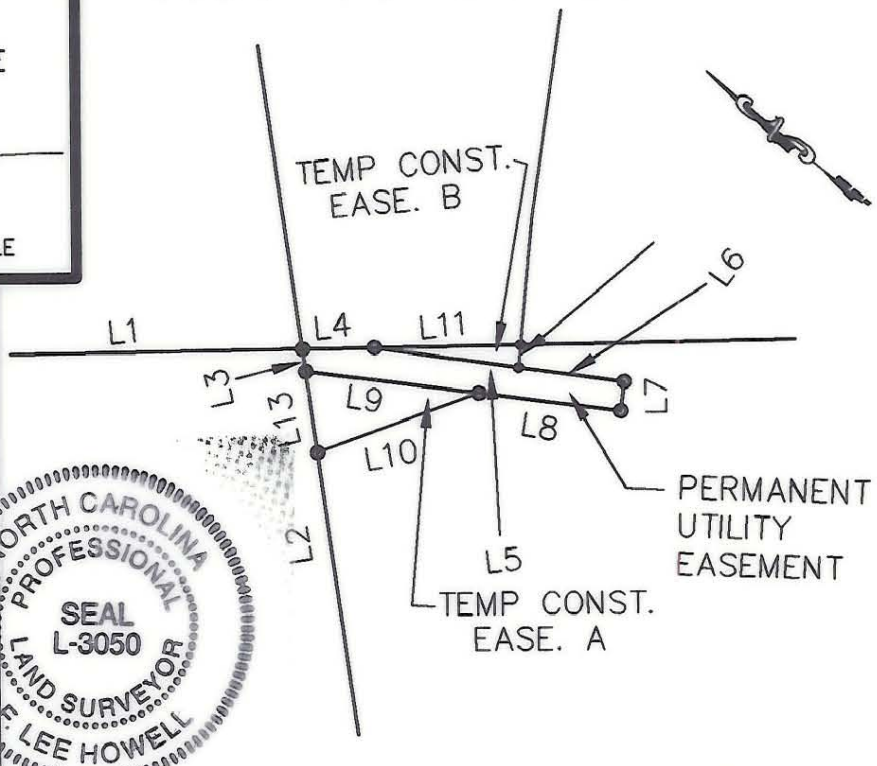


# INSET A NOT TO SCALE

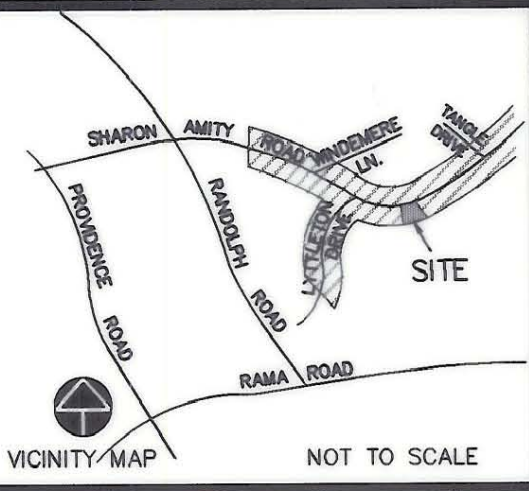


CURVE TABLE

CURVE	CENTRAL ANGLE	RADIUS	TANGENT	CHORD	CHORD BEARING	LENGTH
C1	14°09'28"	243.90'	30.29'	60.11'	S21°43'57"E	60.27'
C2	03°26'57"	227.26'	6.84'	13.68'	S12°46'38"E	13.68'
C3	07°28'47"	630.00'	41.18'	82.19'	N72°57'53"E	82.24'
C4	17°21'02"	279.70'	42.68'	84.38'	N63°29'45"E	84.70'
C5	11°37'33"	630.00'	64.14'	127.61'	N63°24'43"E	127.83'
C6	30°33'51"	339.70'	92.82'	179.07'	S56°11'55"W	181.21'

LINE TABLE

LINE	BEARING	LENGTH
L1	N40°44'18"W	20.34'
L2	S41°49'21"W	40.68'
L3	S41°49'21"W	1.30'
L4	N40°44'18"W	5.00'
L5	S32°05'44"E	10.14'
L6	S32°05'44"E	7.42'
L7	S57°22'25"W	2.00'
L8	N32°05'44"W	9.74'
L9	S32°05'44"E	12.42'
L10	N59°11'43"W	12.16'
L11	N40°44'18"W	10.19'
L12	S55°43'22"W	1.53'
L13	S41°49'21"W	5.76'
L14	S11°00'14"E	0.24'

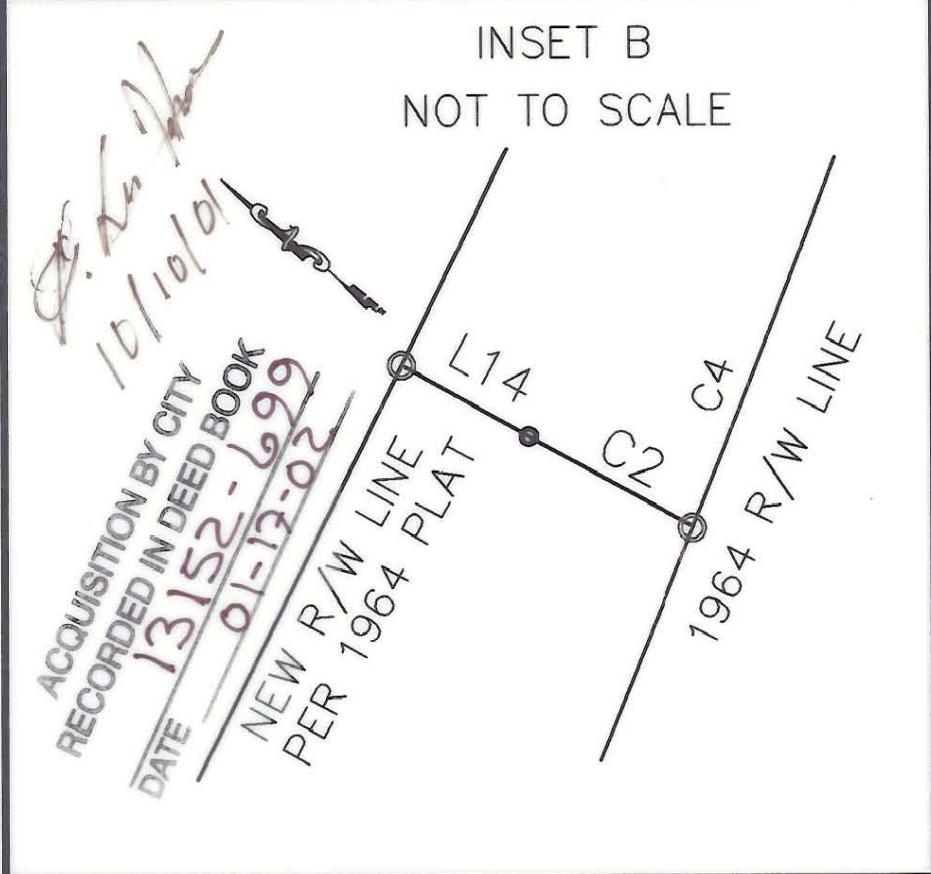

SEE SHEET 1 FOR NOTES AND AREA TABLE

- REVISIONS:
- 9/5/01 ADD 1964 R/W
  - 10/10/01 REVISE CURVE TABLE

LEGEND

	DESIGN PROJECT PARCEL NUMBER		CALCULATED POINT
	EXISTING IRON PIPE		PERMANENT STORM DRAINAGE EASEMENT
	NEW IRON REBAR SET		EXISTING IRON ROD
	TEMPORARY CONST. EASEMENT		RIGHT OF WAY
	LINE FROM DEED OR MAP		
	PROPERTY LINE SURVEYED		
	PERMANENT STORM DRAINAGE EASEMENT		

**CITY OF CHARLOTTE**  
ENGINEERING AND PROPERTY MANAGEMENT

**SHARON AMITY ROAD/ LYTTLETON DRIVE INTERSECTION IMPROVEMENTS**

GNA PROJECT # 46171	<b>CHRIST COMMUNITY CHURCH (FIRST ALLIANCE CHURCH) PARCEL 17</b>	JOB NO. 512-00-75
FIELD BOOK		FILE NO.
SURVEYED 4-5/00		
SURVEY BY GNA DESIGN		
DRAWN BY KFL	DEED BOOK 6761 PAGE 356	SHEET 2
CHECKED BY FLH	TAX PARCEL NO. 163-101-30	OF 2
SURVEY SUPVR.	DATE 1/4/01 SCALE: 1"=50'	

**GNA DESIGN ASSOCIATES, Inc.**

428 East Fourth Street  
Suite 408 (704) 373-1907  
Charlotte, NC 28202

Surveying • Landscape Architecture • Civil Engineering

GNA FILE NAME: 46171\RW PLATS\PARCEL17

163-101-30