


A-7-K-39

STATE	PROJECT NO.	SHEET NO.	TOTAL SHEETS
N. C.	B.27224	2	21
F. A. PROJ. NO.			

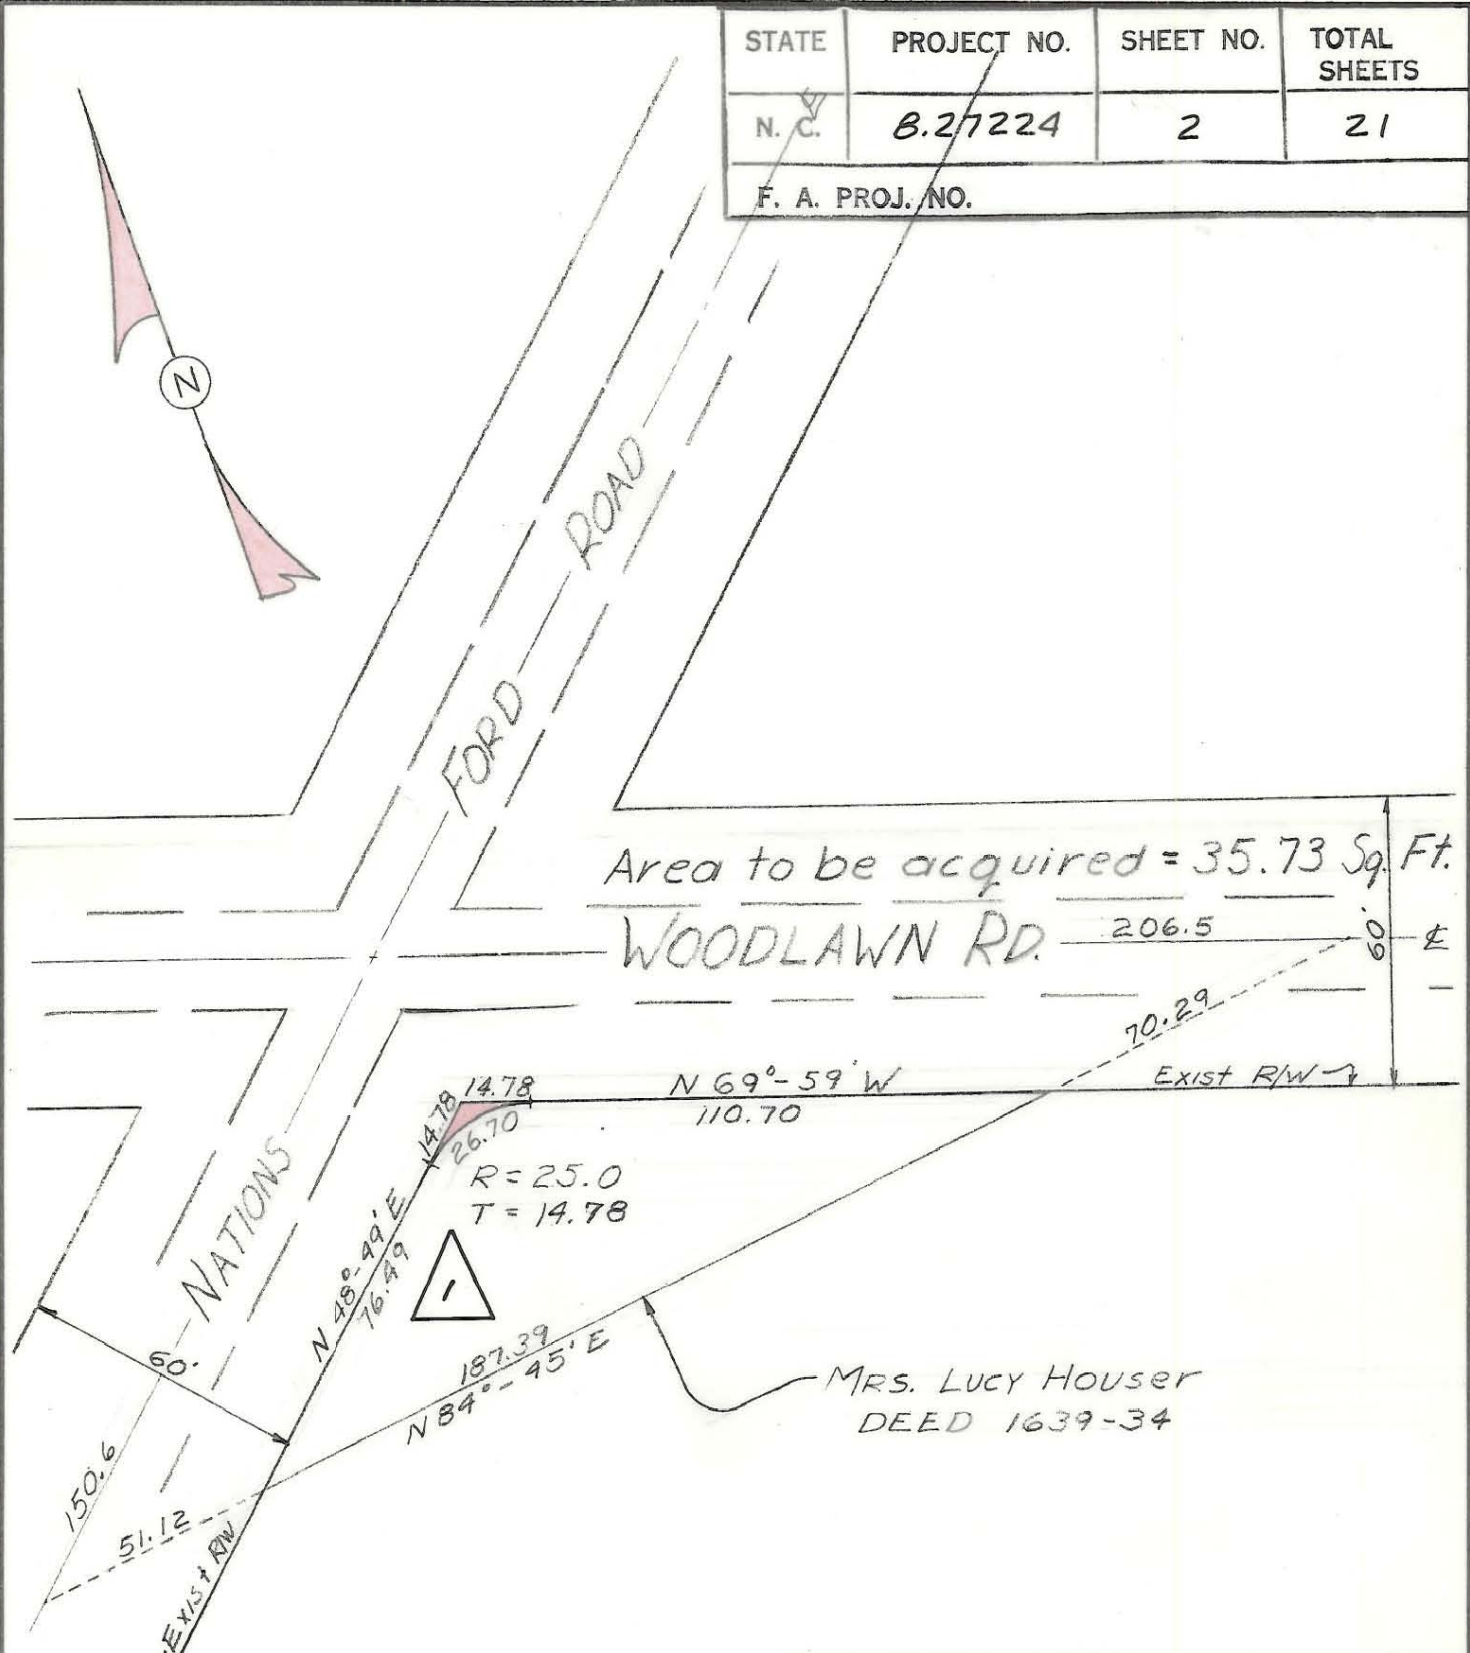

CITY OF CHARLOTTE NORTH CAROLINA ENGINEERING DEPARTMENT		
REVISIONS	WOODLAWN RD.	JOB NO. 10
		FILE NO.
DRAWN BY KGG	R/W TO BE ACQUIRED	SHEET 2
CHECKED BY CDL		OF 21
CITY ENGINEER	DATE 4-64	SCALE 1"=40'

169-021-20 54-2