


A-7-K-39

STATE	PROJECT NO.	SHEET NO.	TOTAL SHEETS
N. C.	8,27224	20	21
F. A. PROJ. NO.			

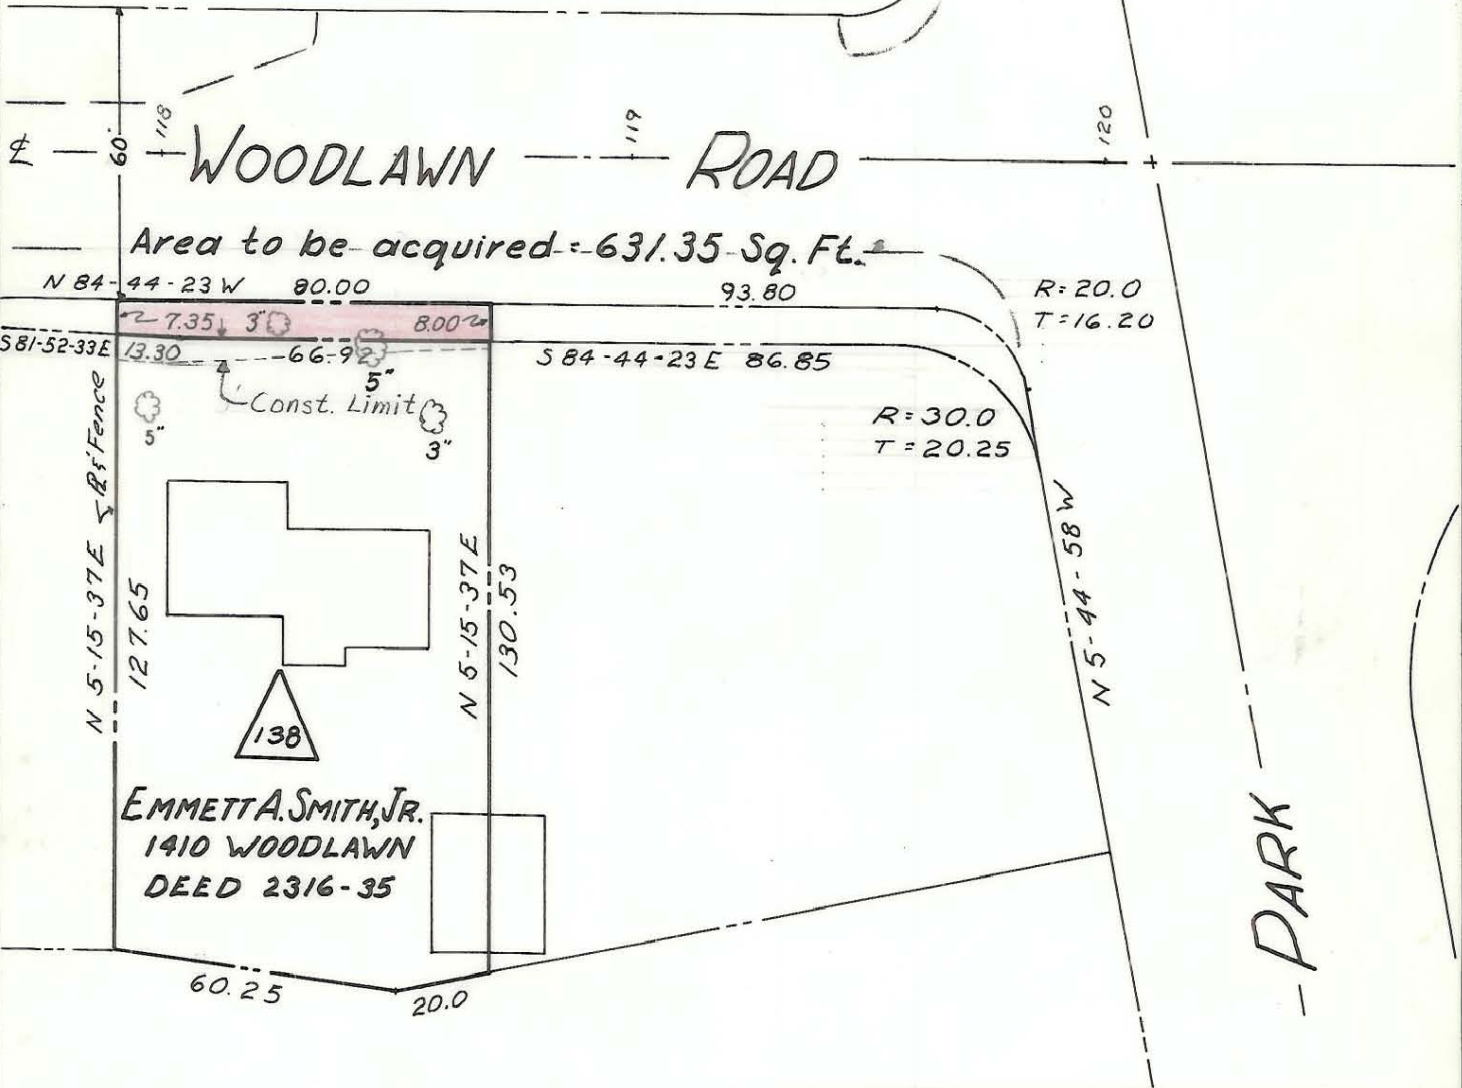

CITY OF CHARLOTTE NORTH CAROLINA ENGINEERING DEPARTMENT		
REVISIONS	WOODLAWN RD.	JOB NO. 10
	R/W TO BE ACQUIRED FOR TURN LANES	FILE NO.
DRAWN BY K.G.G.		SHEET 20
CHECKED BY C.D.R.		OF 21
CITY ENGINEER	DATE 11-63	SCALE 1" = 40'

171-043-21

E-1-A542