

A-7-K-39


STATE	PROJECT NO.	SHEET NO.	TOTAL SHEETS
N. C.	8.27224	21	21
F. A. PROJ. NO.			

Area to be acquired = 645.72 Sq.Ft.

WOODLAWN ROAD

DREXMORE AVE.

R=20.0
T=20.0
Arc=31.42

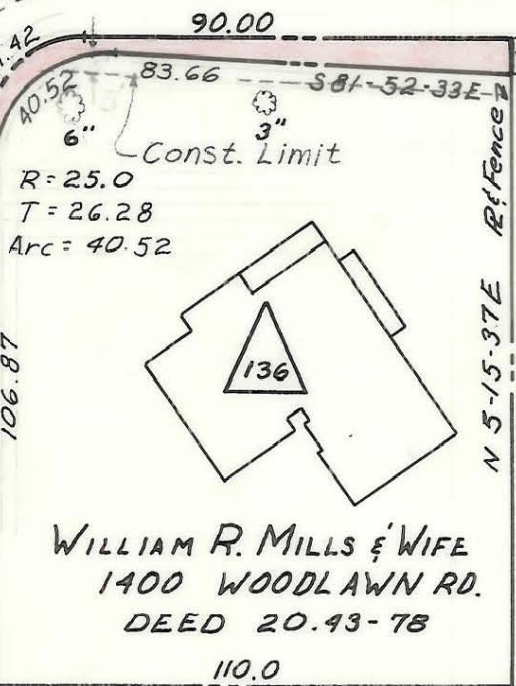

CITY OF CHARLOTTE NORTH CAROLINA ENGINEERING DEPARTMENT		
REVISIONS	WOODLAWN RD.	JOB NO.
	R/W TO BE ACQUIRED FOR TURN LANES	FILE NO.
DRAWN BY K.G.G.		SHEET 21
CHECKED BY CDR		OF 21
CITY ENGINEER	DATE 11-63	SCALE 1" = 40'

171-043-21

E-1-A 54-2