


11-3-F-A

SELWYN PARK ADD #5

K-2-3

1090 # 22

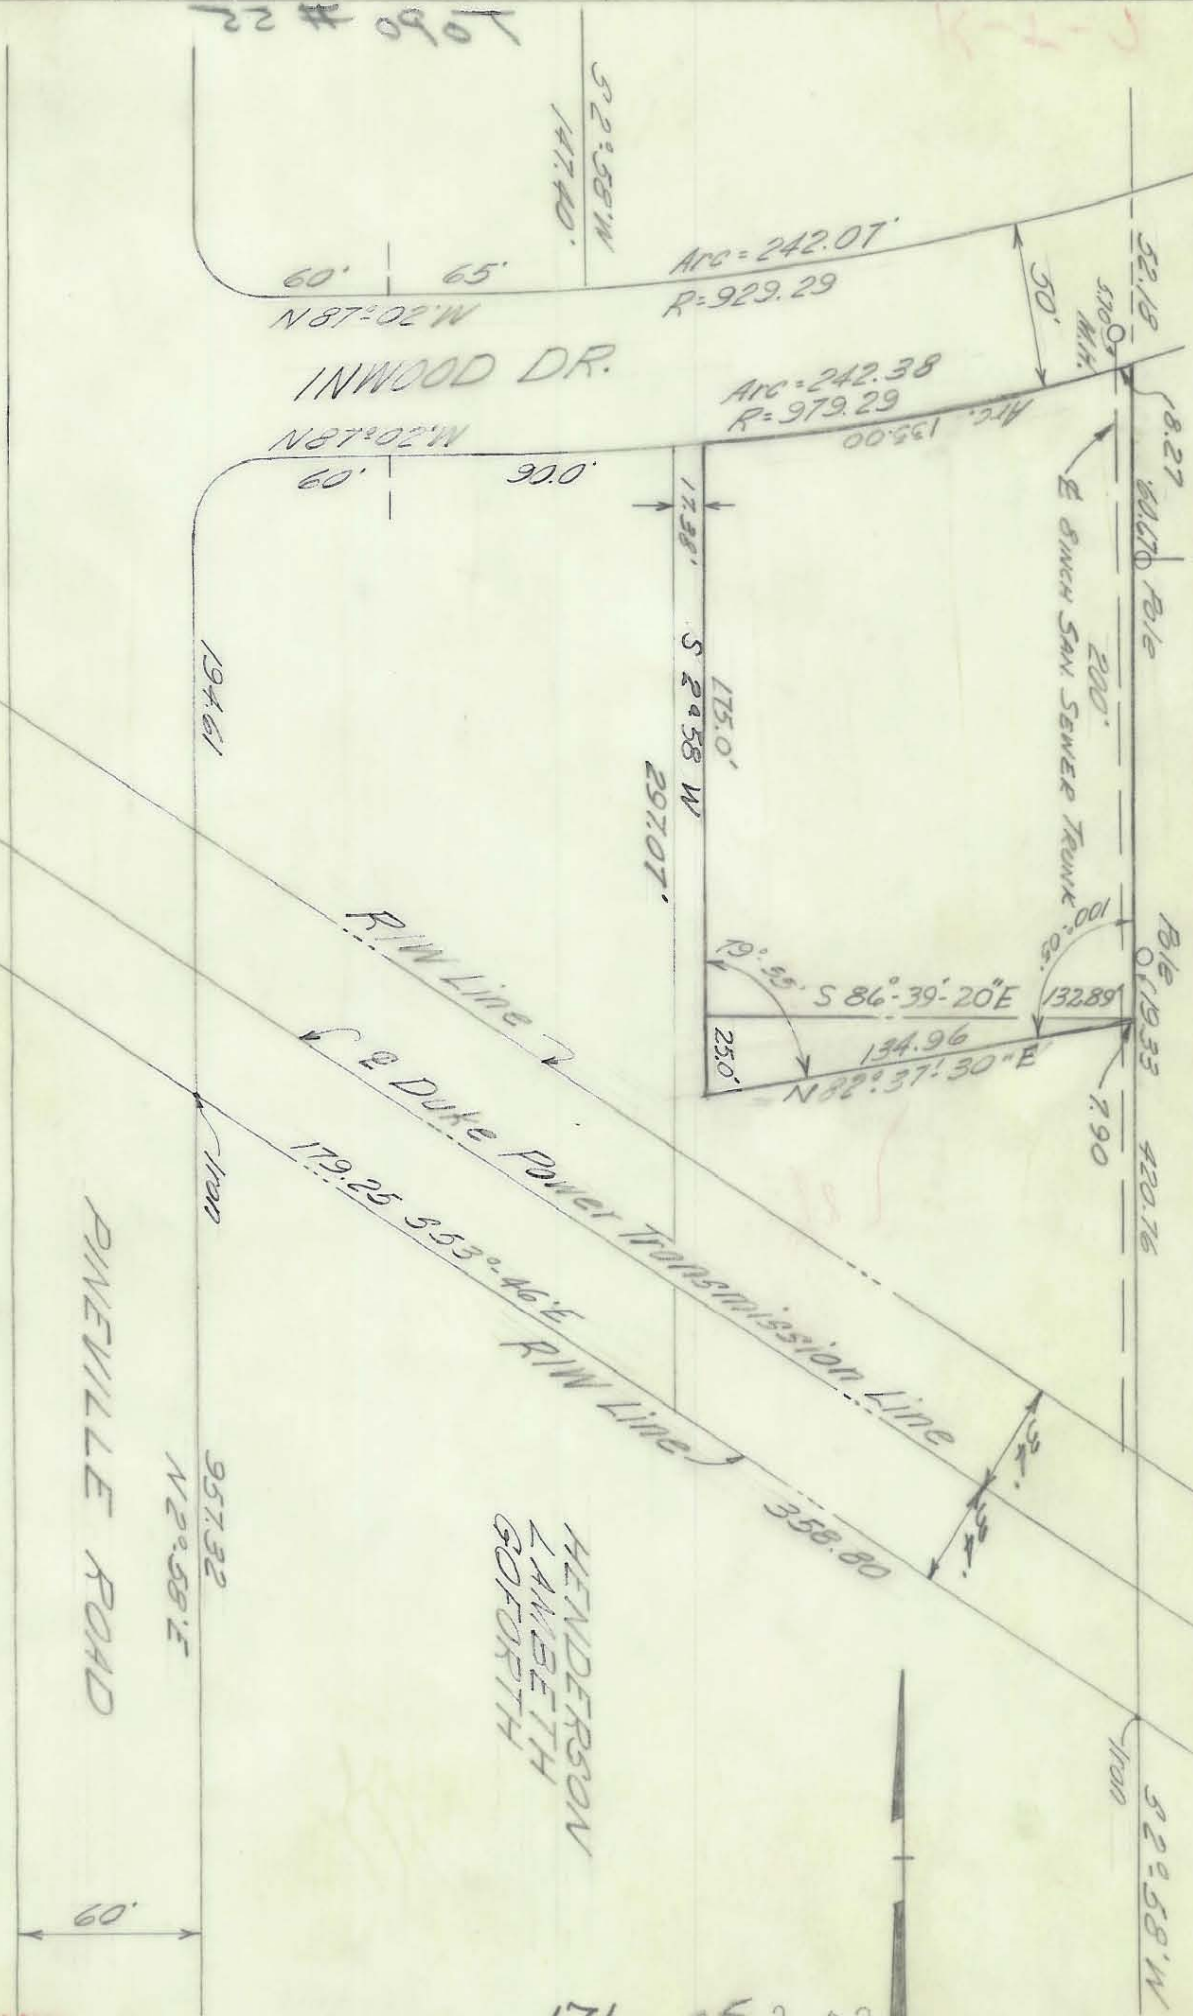

PROPERTY OF HENDERSON
 LAMBETH AND GORFATH
 TO BE ACQUIRED FOR
 PROPOSED FIRE STATION

Scale: 1" = 60'

H.L.H.

HENDERSON
 LAMBETH
 GORFATH

171-052-02

11-3-F-A

11-3-F-A