



102.08 PROP.

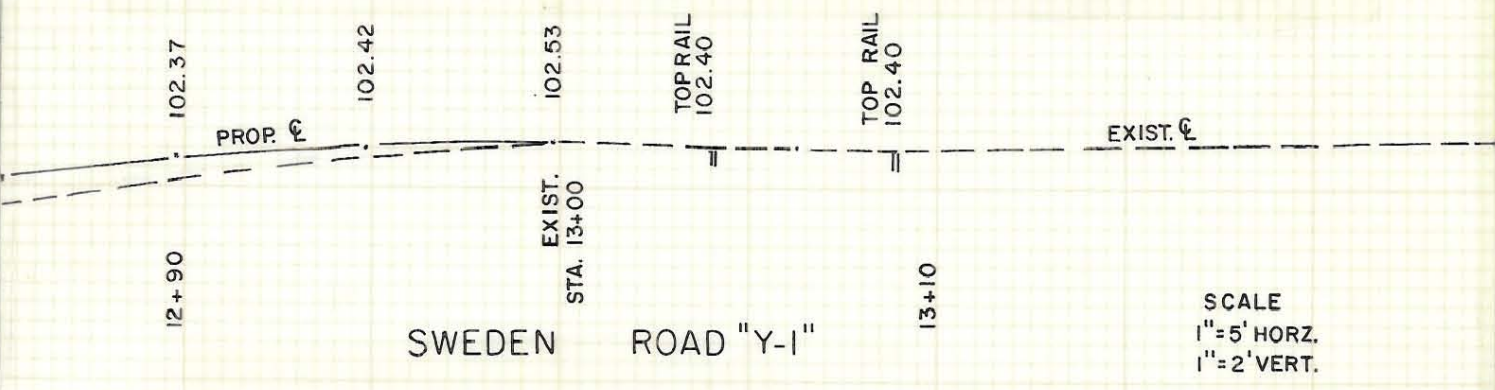

R. Dennis Smith



205

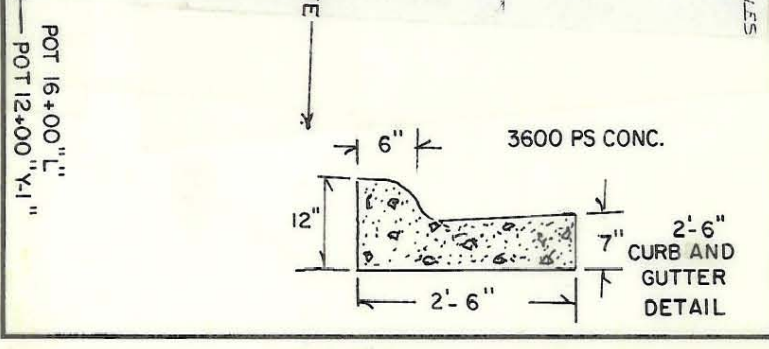

CHARLOTTE ENGINEERING DEPARTMENT		JOB NO. 512-85-004
SOUTHERN RAILROAD ENCROACHMENT		FILE NO.
SOUTH BOULEVARD AT SWEDEN ROAD		SHEET 1
DATE JUNE 18, 87		OF 1
REVISIONS	DRAWN BY MAS CHECKED BY R.L.B.	SCALE 1" = 40'
CITY ENGINEER		

205-164 / 205+165