



\* 0 0 B R E A K 0 0 \*



**ADVANCED  
IMAGING  
SYSTEMS**

www.aisimc.com

An Information  
Management Company

# City of Charlotte – Planning Dept. Scanning Rezoning Files

Petition # \_\_\_\_\_

## Document type:

- Applications
- Correspondence
- Department Comments
- Land Use Consistency
  - Mail Info
  - Mapping
  - Other
- Site Plans





\* 0 0 B R E A K 0 0 \*



Petition No. 57-1033  
J. M. Howie

THIS IS TO CERTIFY THAT ON THE 9 DAY OF March 19 48 I SURVEYED THE PROPERTY SHOWN ON THIS PLAT, AND THAT THE TITLE LINES AND THE WALLS OF THE BUILDINGS IF ANY, ARE AS SHOWN HEREON.

SIGNED A.V. Blankenship  
REGISTERED CIVIL ENGINEER

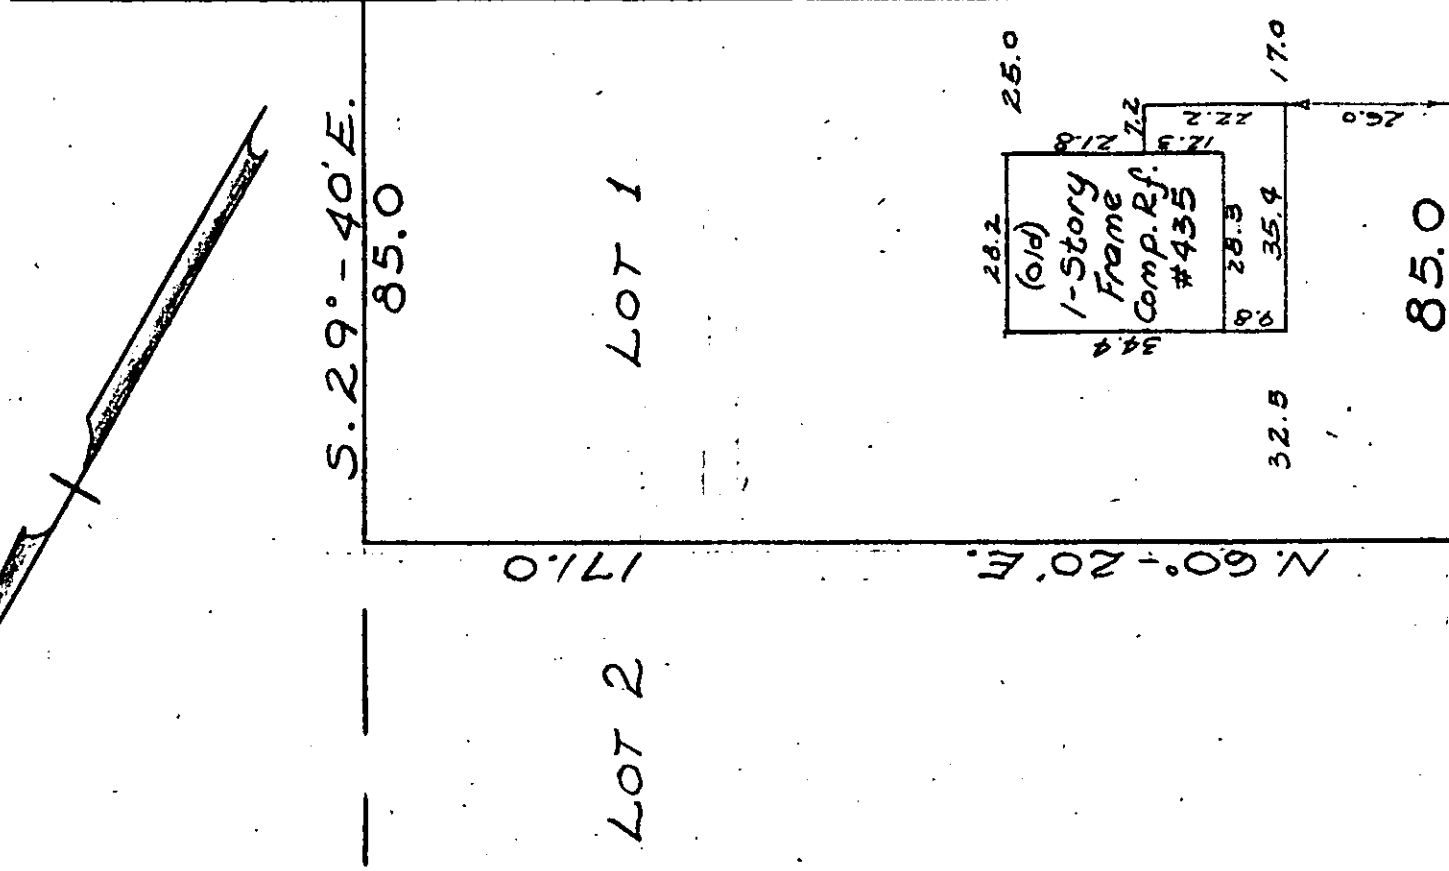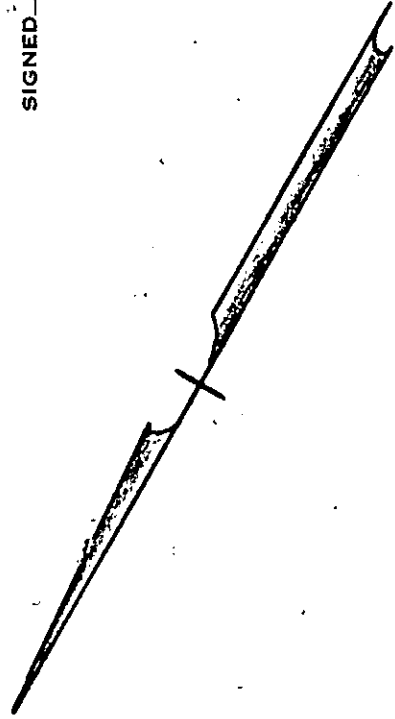

40. GLENNWOOD DR.

~PAVED~

PHYSICAL SURVEY OF

SCALE  $1'' = 30'$  Lot 1 of W. T. Shore's Thomasboro Prop.  
THE PROPERTY OF W. D. Long CHARLOTTE, N. C.  
A. V. BLANKENSHIP  
CIVIL ENGINEER

M. D. Spring  
435 - Mulwood Rd.