
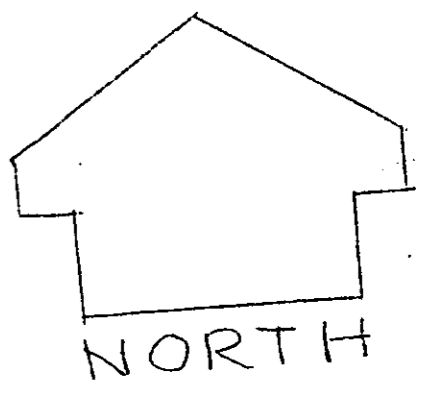


REVISED PLOT PLAN
 for
 THE WOODLAWN HOUSE
 APARTMENTS
 MAY 4, 1971
 SCALE 1" = 40'-0"

PARKING
 COVERED 47 SPACES
 OPEN 161 SPACES
 TOTAL 208 SPACES

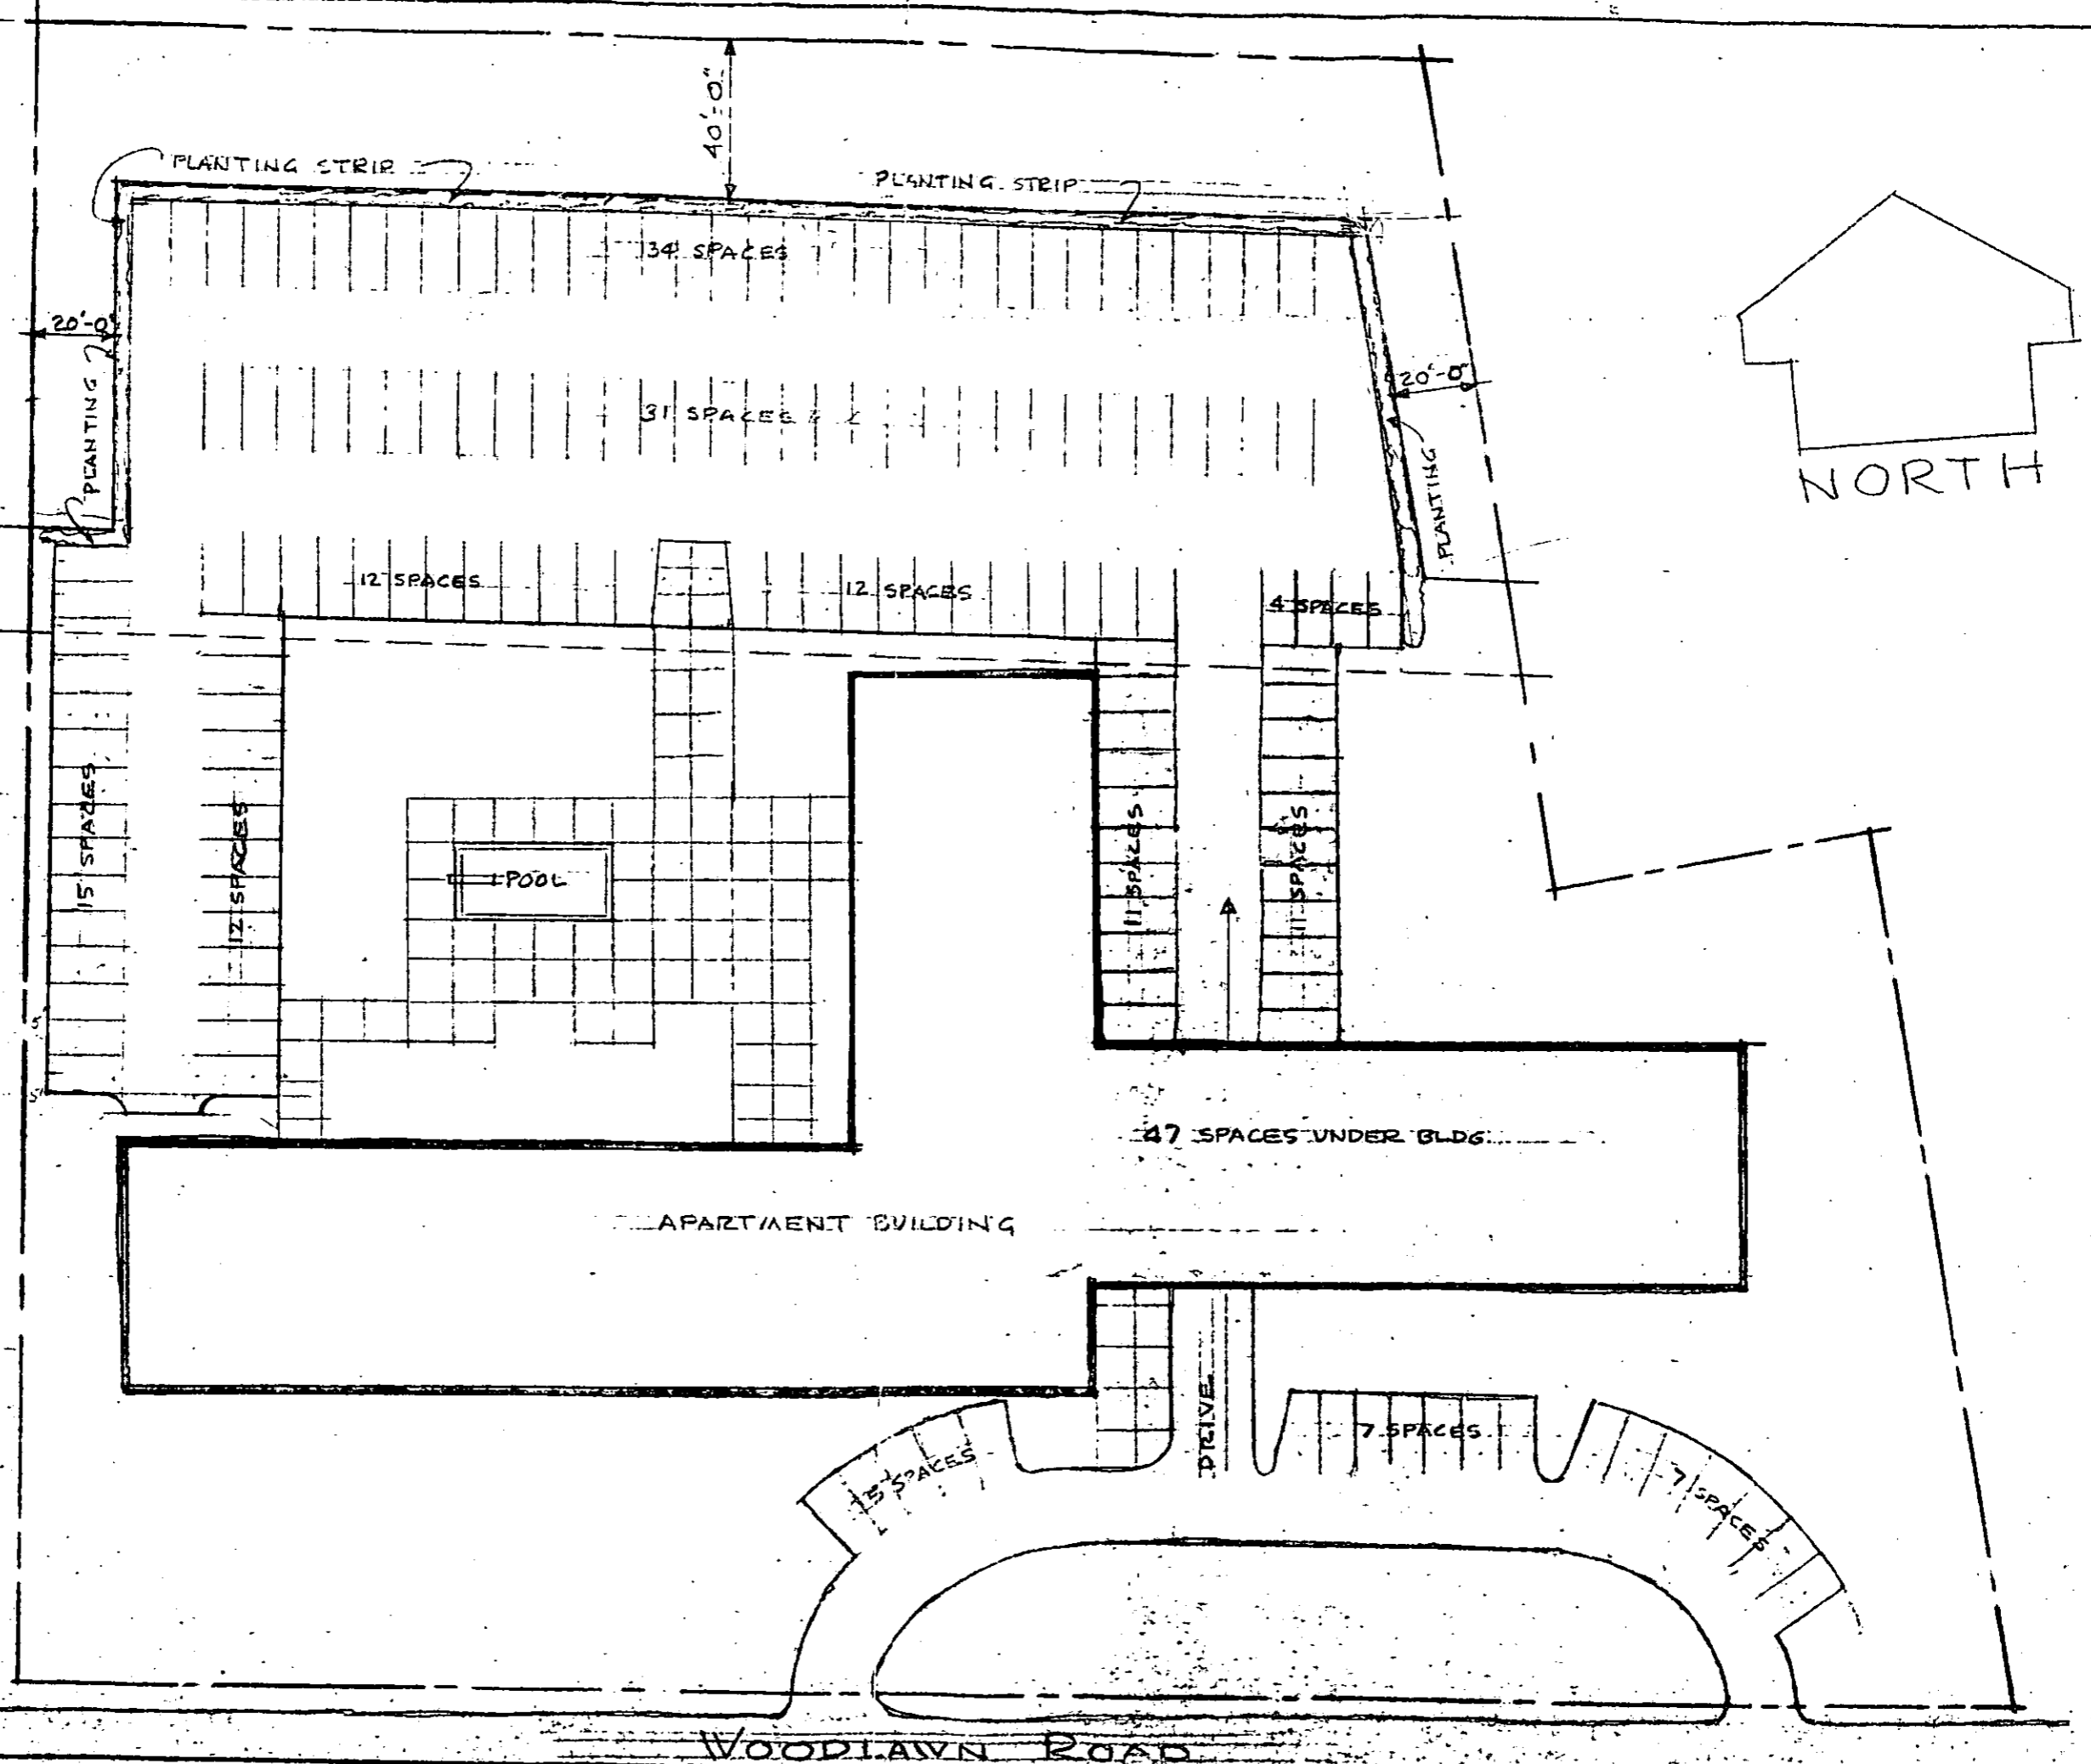

23-39 (Coast parking
23-50 (screening) ^{protection}
V=1 Ben Parking segments

30% available open space

208 parking spaces

Conditions

150' into sdy dist

minimum disturbances nearby

Car park ^{no less} 5' from building

fence on walls 5-7' in height

ledges 3' minimum growth
to 6' in 2 years