



\* 0 0 B R E A K 0 0 \*



ADVANCED  
IMAGING  
SYSTEMS

www.aisimc.com

An Information  
Management Company

# City of Charlotte – Planning Dept. Scanning Rezoning Files


Petition # \_\_\_\_\_

## Document type:


- Applications
- Correspondence
- Department Comments
- Land Use Consistency
  - Mail Info
  - Mapping
  - Other
- Site Plans



\* 0 0 B R E A K 0 0 \*

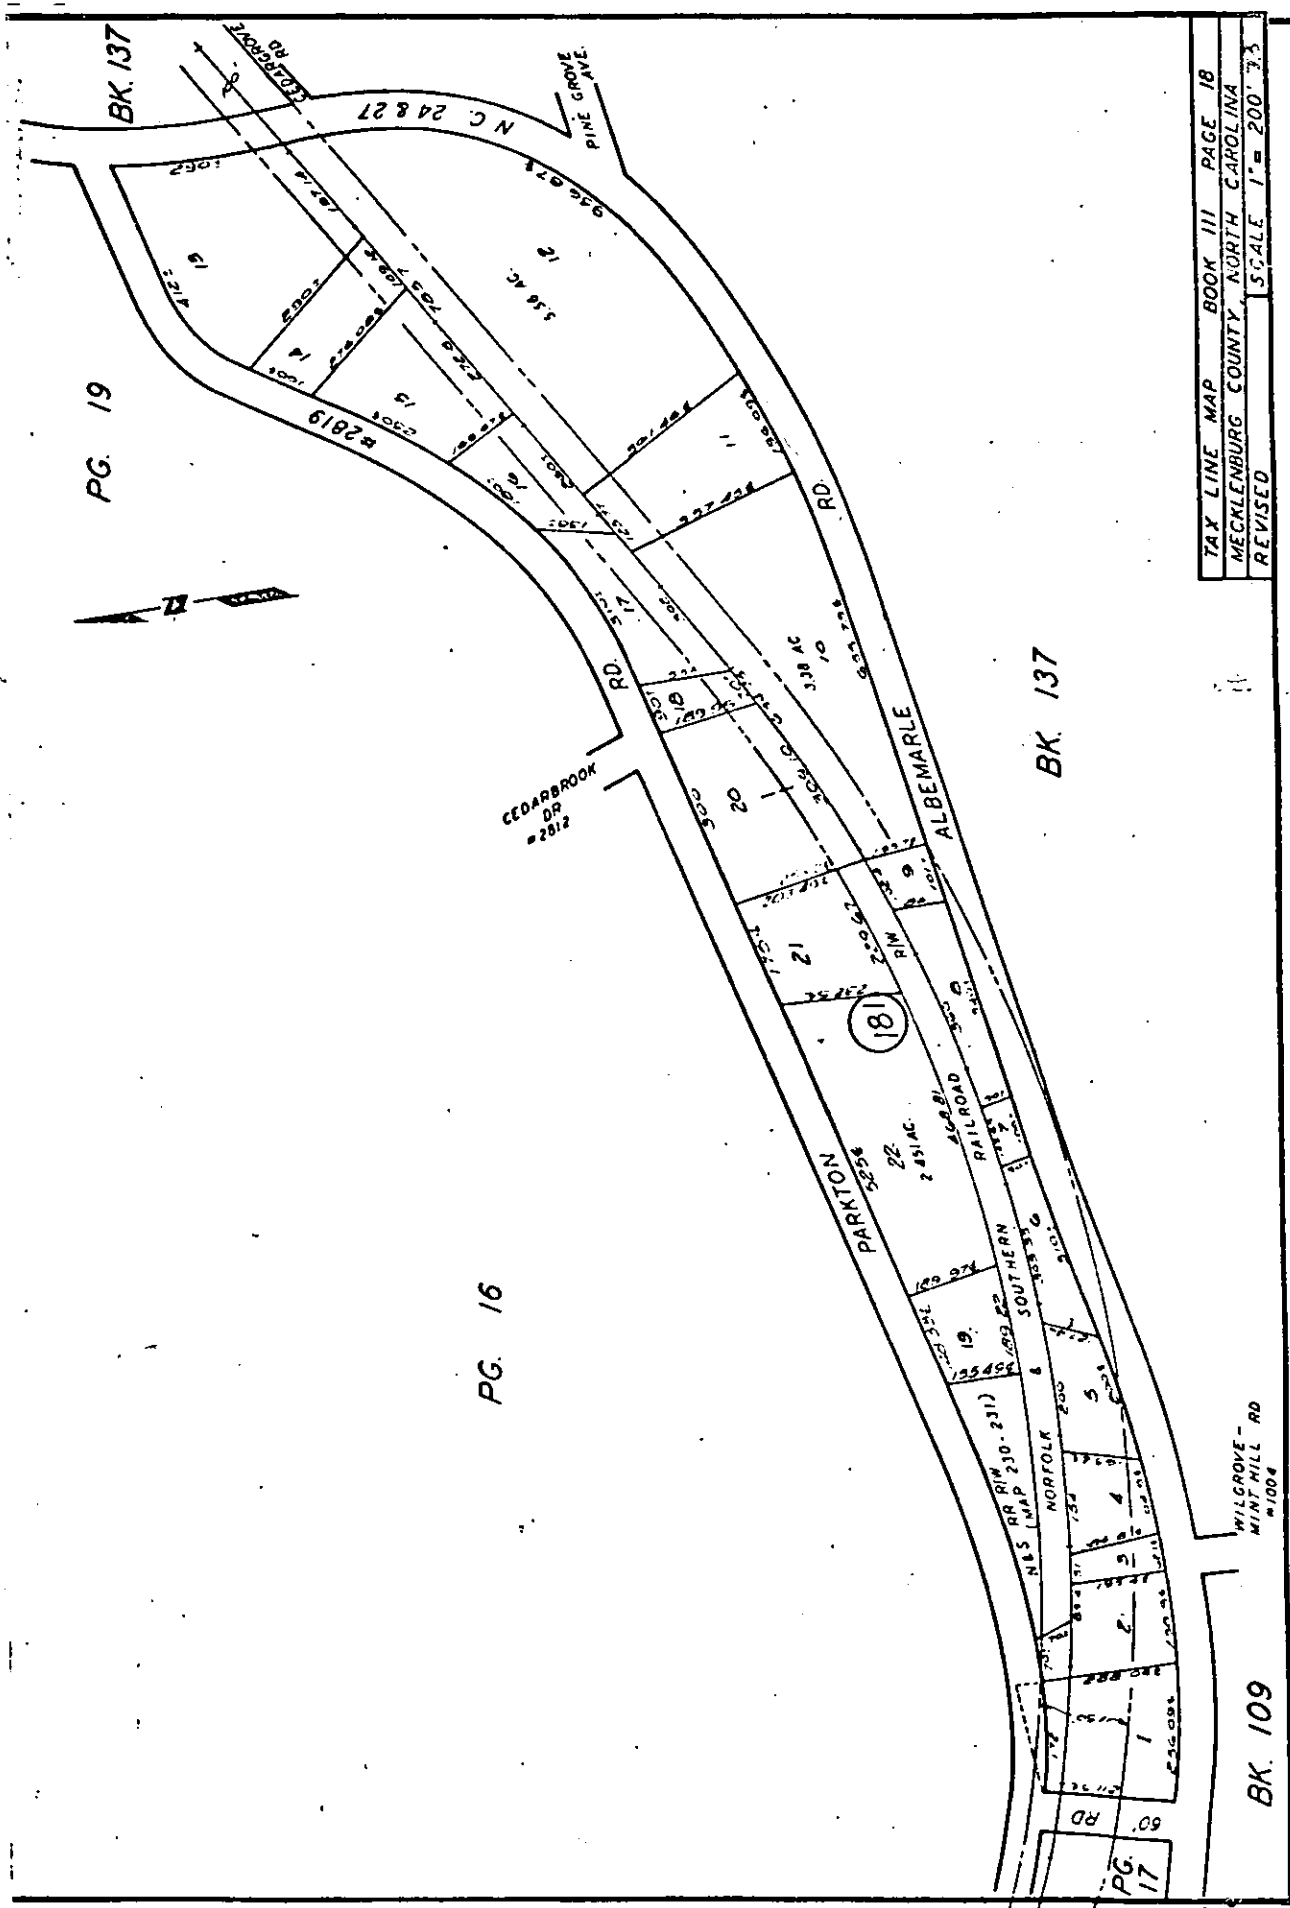

PG. 19

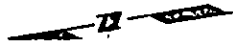

PG. 16

BK. 137

TAX LINE MAP BOOK III PAGE 18  
 MECKLENBURG COUNTY, NORTH CAROLINA  
 REVISED SCALE 1" = 200' 7.5

BK. 109

WILGROVE -  
 MINT HILL RD  
 #1004

PG. 12

PG. 11

PG. 10

PG. 17


PETITIONER Charles T. Sharpe, et al

PETITION NO. 74-18(c)

HEARING DATE May 13, 1974

ZONING CLASSIFICATION, EXISTING R-12MF REQUESTED I-1

LOCATION 10821 Albemarle Road

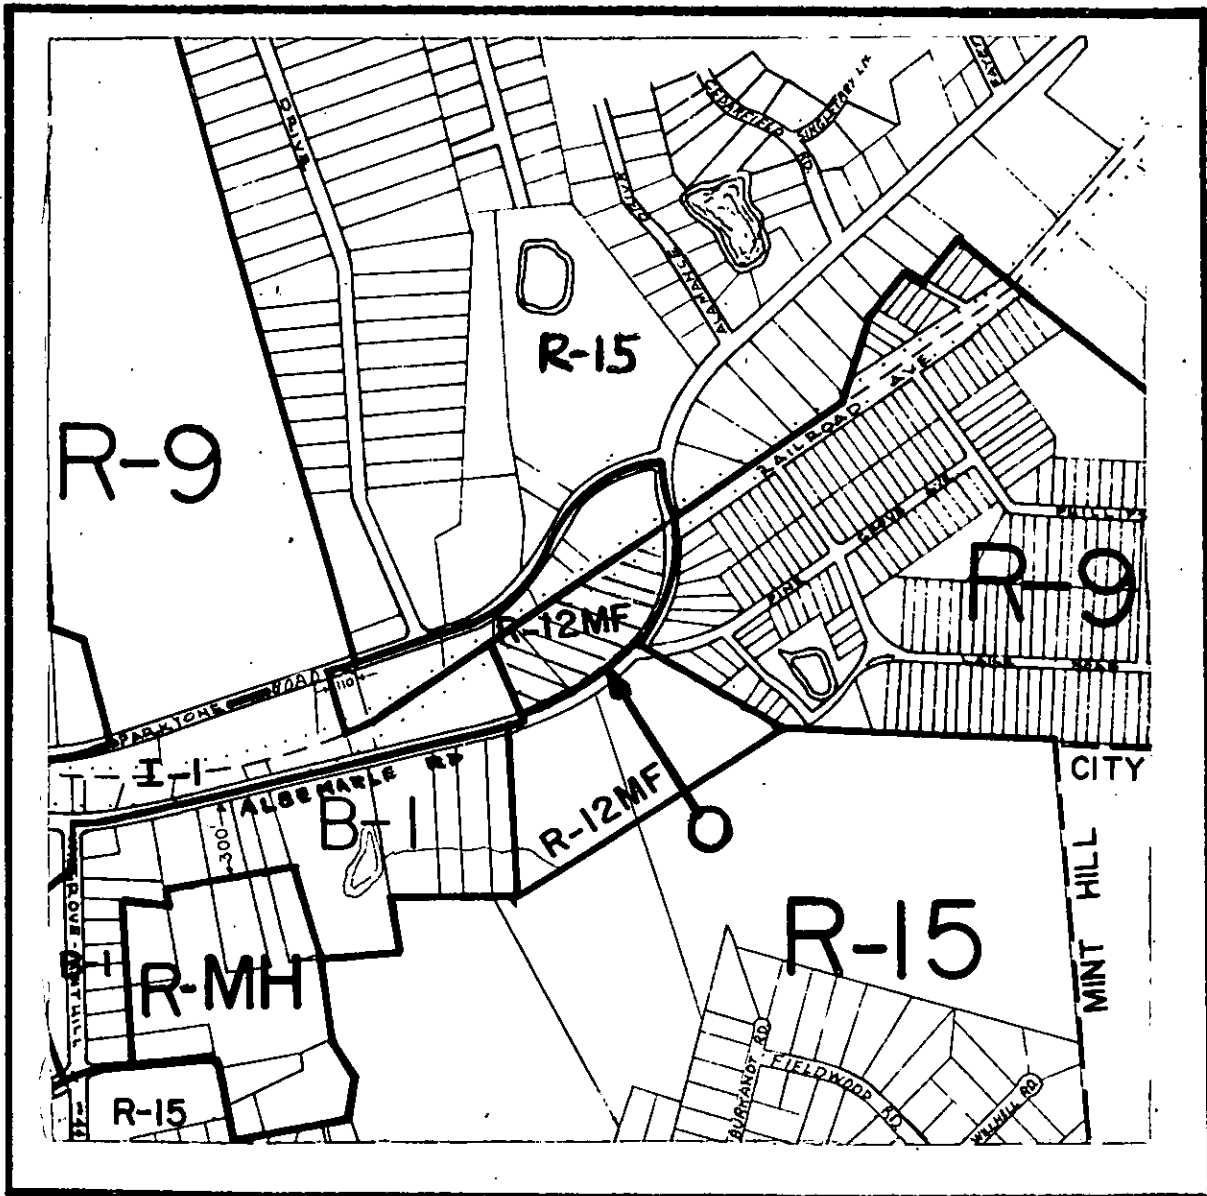

ZONING MAP NO. 145

SCALE 1" = 800'

PROPERTY PROPOSED FOR CHANGE

