



* 0 0 B R E A K 0 0 *



ADVANCED
IMAGING
SYSTEMS

www.aisimc.com

An Information
Management Company

City of Charlotte – Planning Dept. Scanning Rezoning Files

Petition # _____

Document type:


- Applications
- Correspondence
- Department Comments
- Land Use Consistency
 - Mail Info
 - Mapping
 - Other
- Site Plans



* 0 0 B R E A K 0 0 *

DILWORTH SMALL AREA PLAN

PETITIONS FOR ZONING CHANGES - JANUARY 18, 1983

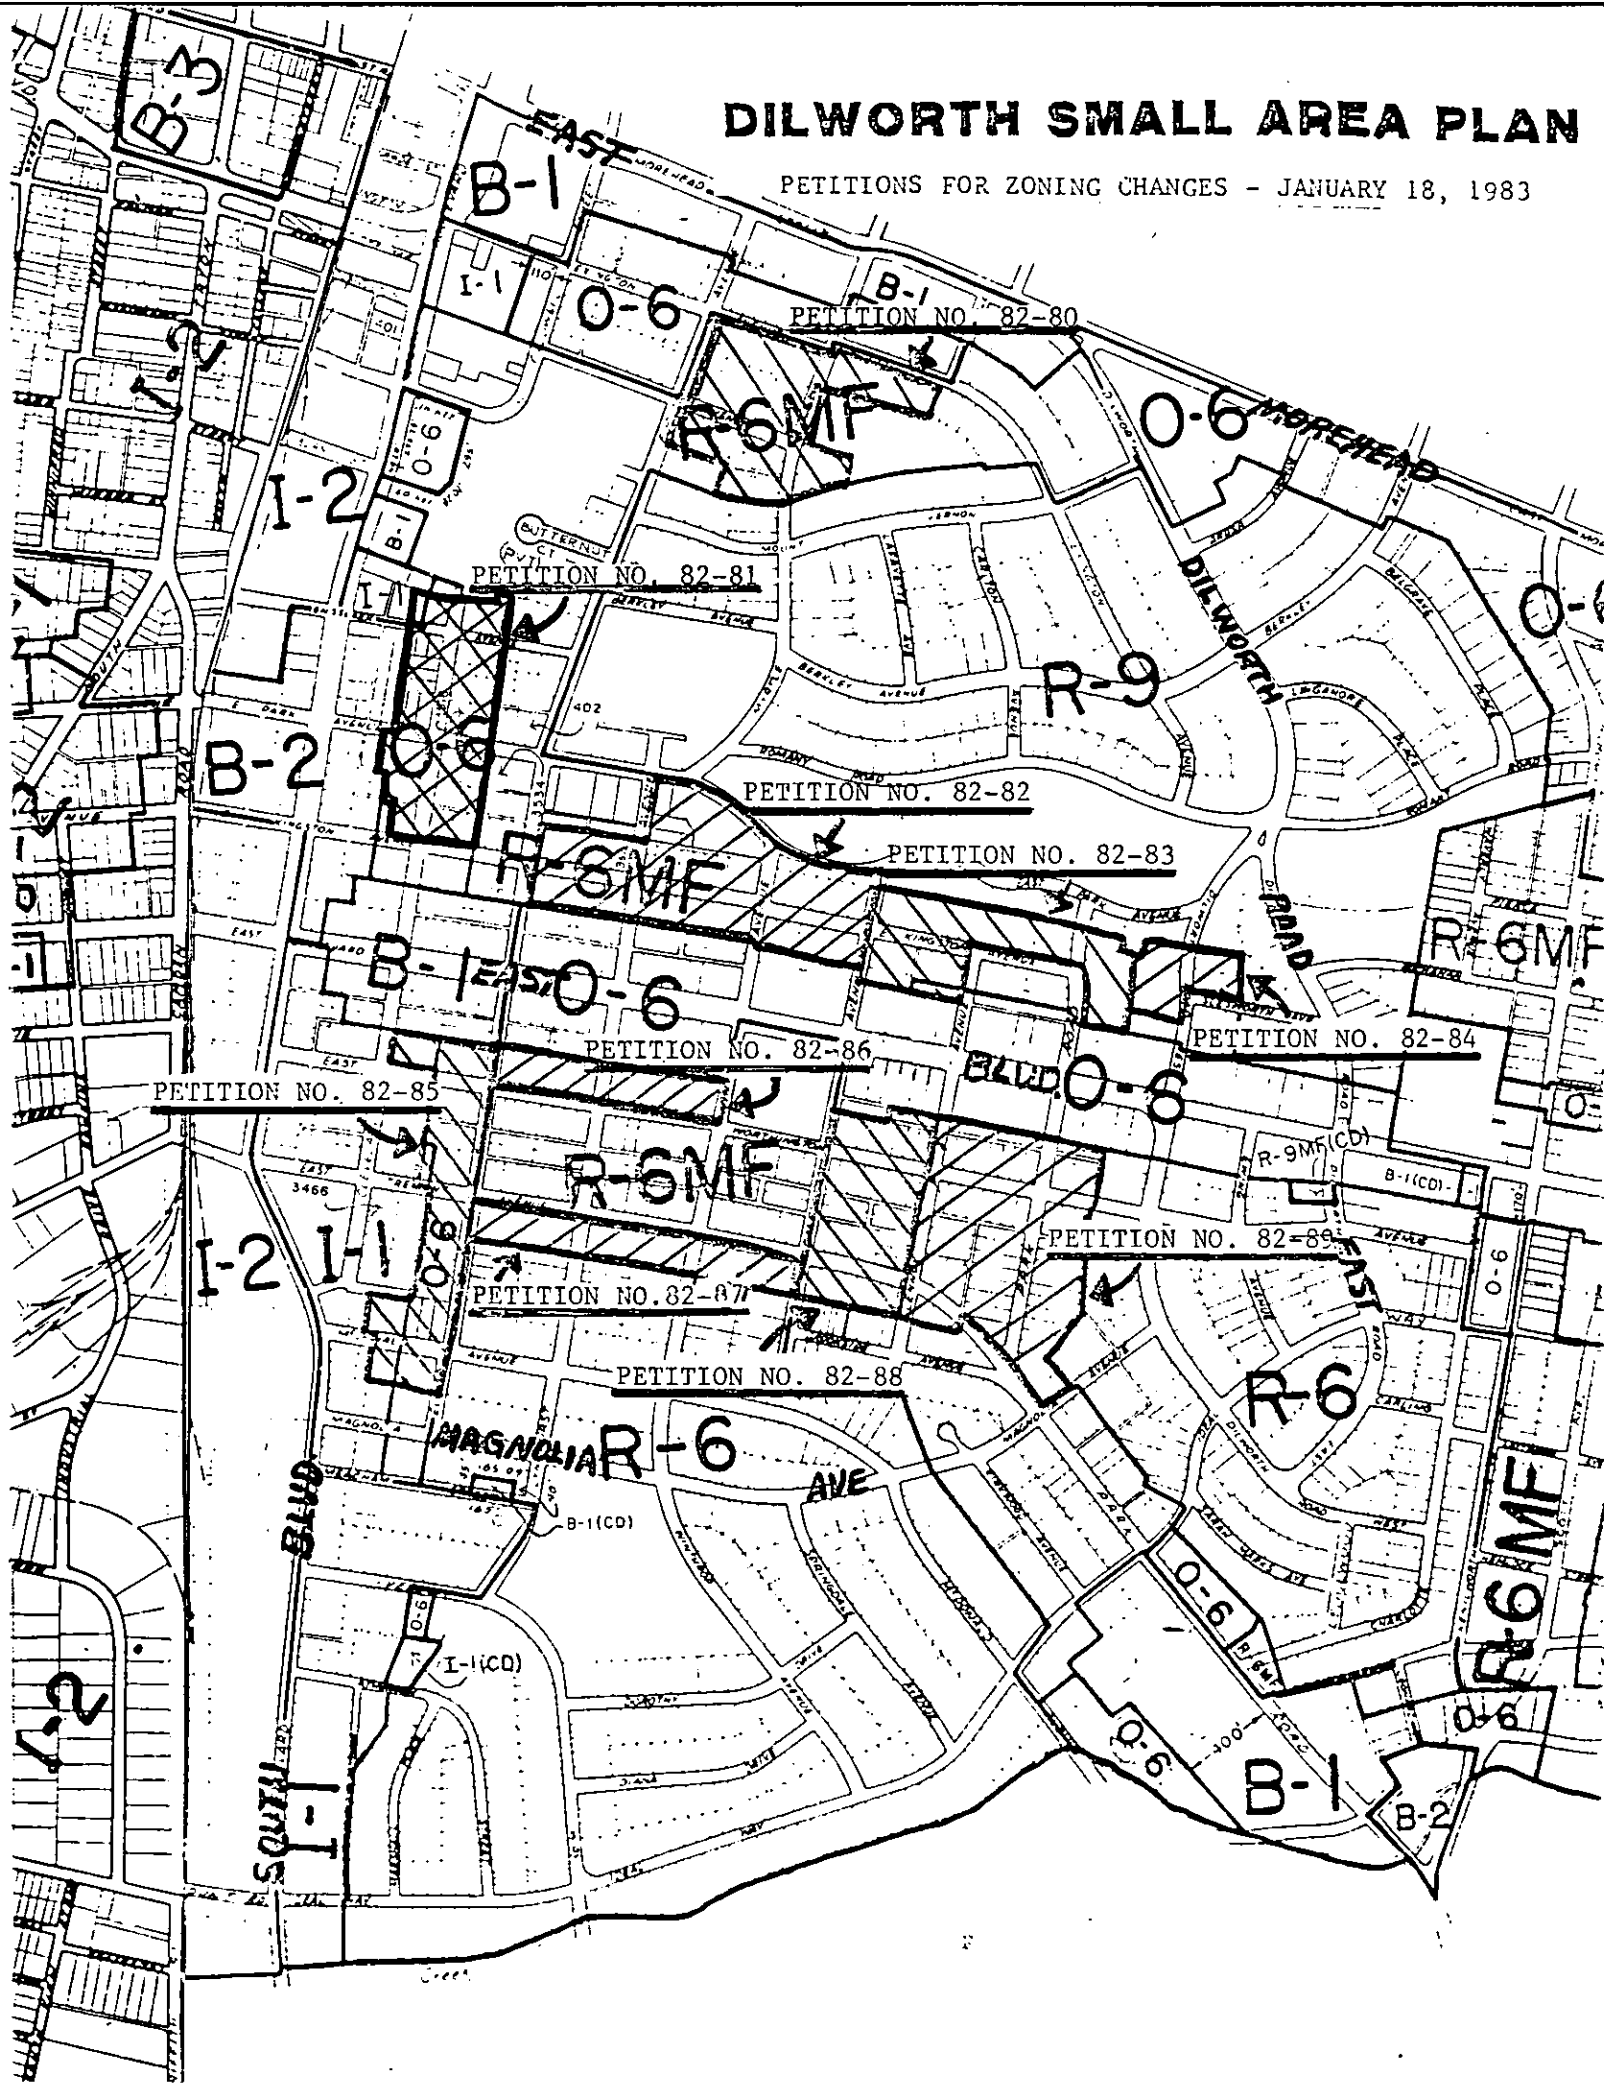

PETITIONER Charlotte-Mecklenburg Planning Commission

PETITION NO. 82-81 HEARING DATE 1/18/83

ZONING CLASSIFICATION, EXISTING O-6 & I-1 REQUESTED R-6MF

LOCATION An area including 35 parcels along Cleveland Avenue in the vicinity of Rensselaer Avnue, East Park Avenue and East Kingston Avenue in the Dilworth neighborhood.

SEE MAP ATTACHED

ZONING MAP NO. 9

SCALE 1" = 800'

PROPERTY PROPOSED FOR CHANGE

