



* 0 0 B R E A K 0 0 *



**ADVANCED
IMAGING
SYSTEMS**

www.aisimc.com

An Information
Management Company

City of Charlotte – Planning Dept. Scanning Rezoning Files

Petition # _____


Document type:

- Applications
- Correspondence
- Department Comments
- Land Use Consistency
 - Mail Info
 - Mapping
 - Other
- Site Plans



* 0 0 B R E A K 0 0 *

PLANNING AREAS

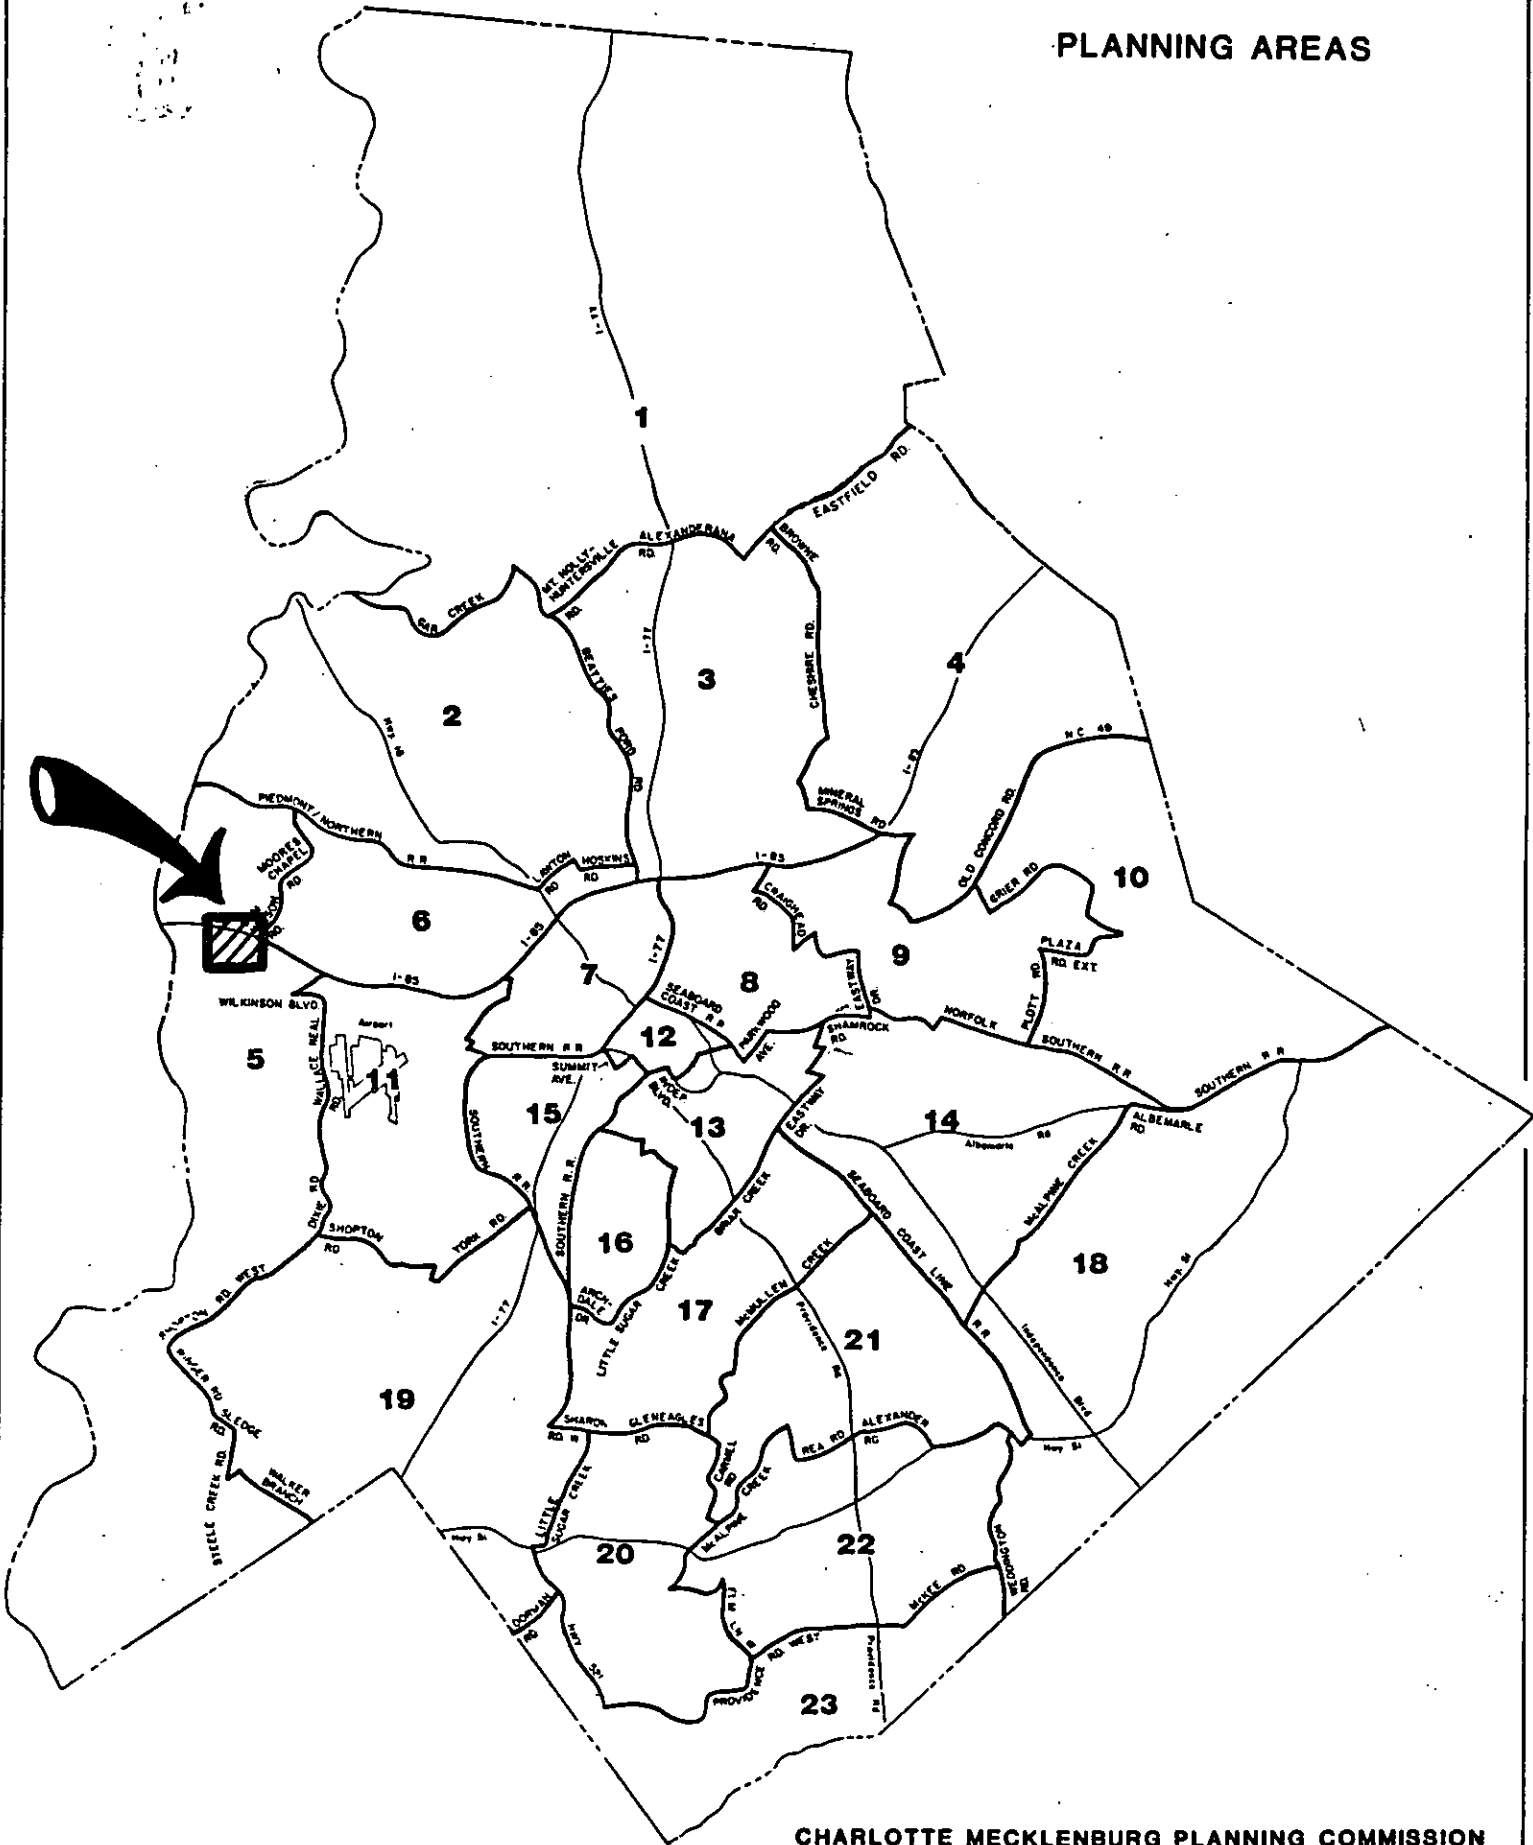


PETITIONER Gough Econ, Inc.

PETITION NO. 83-13(c) HEARING DATE May 9, 1983

ZONING CLASSIFICATION, EXISTING I-2(CD) & R-12 REQUESTED I-2(CD) and I-2(CD) Site Plan Amendment

LOCATION A 7.133 acre site at I-85 off Lakewood Drive.

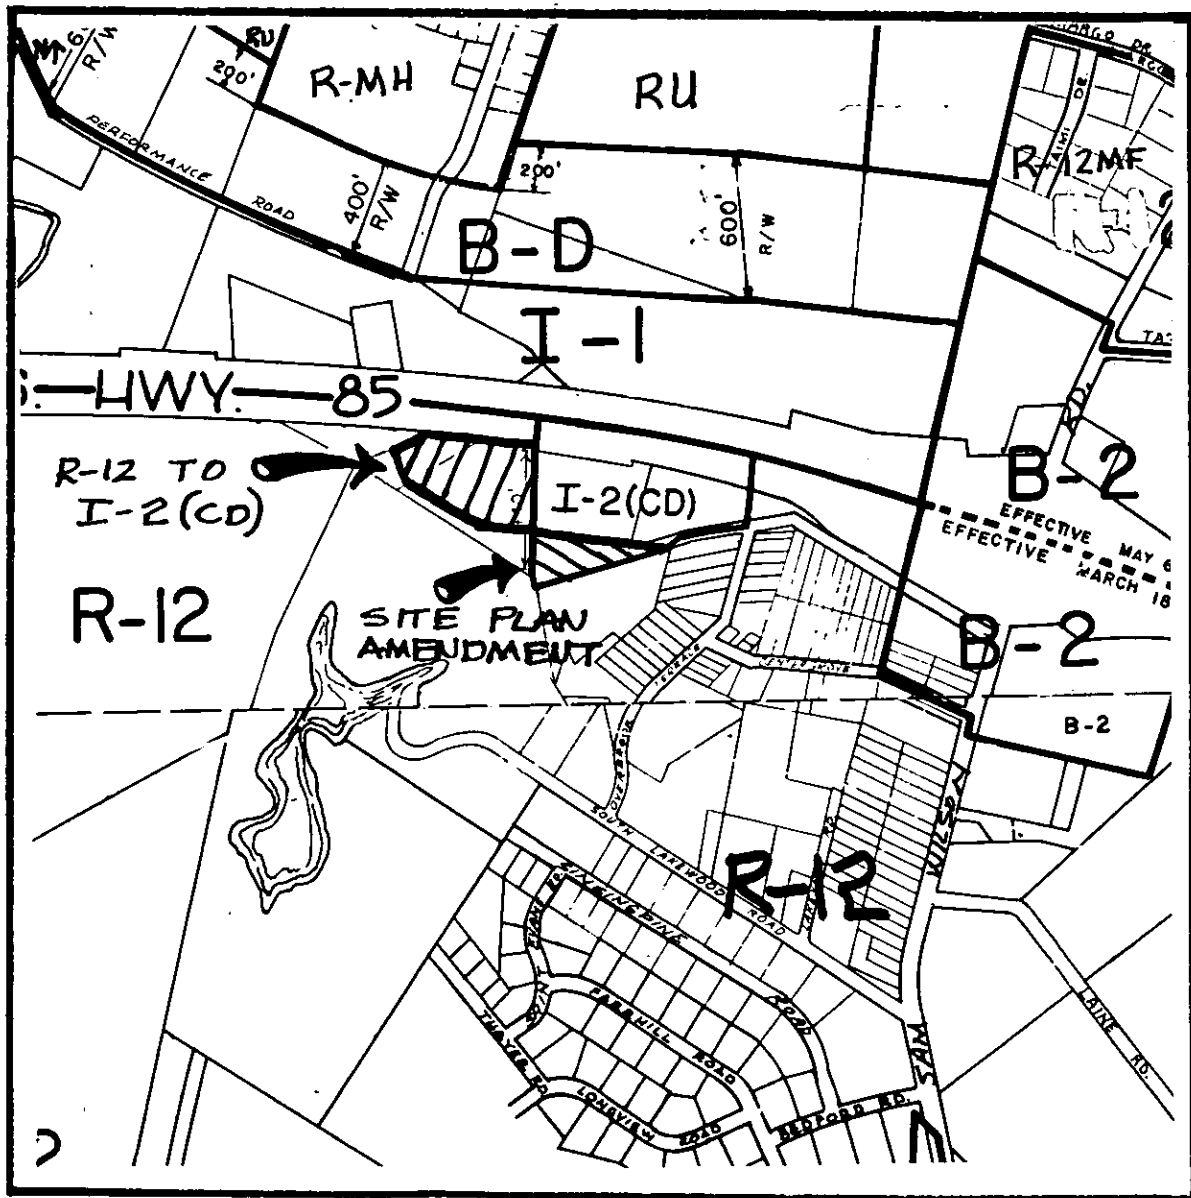

ZONING MAP NO. 141

SCALE 1" = 800'

PROPERTY PROPOSED FOR CHANGE

