



\* 0 0 B R E A K 0 0 \*



**ADVANCED  
IMAGING  
SYSTEMS**

www.aisimc.com

An Information  
Management Company

# City of Charlotte – Planning Dept. Scanning Rezoning Files

Petition # \_\_\_\_\_

## Document type:

- Applications
- Correspondence
- Department Comments
- Land Use Consistency
  - Mail Info
  - Mapping
  - Other
- Site Plans




\* 0 0 B R E A K 0 0 \*

PETITIONER Cardinal Industries Development Corporation

PETITION NO. 85-41 HEARING DATE June 17, 1985

ZONING CLASSIFICATION, EXISTING R-9MF REQUESTED B-1(CD)

LOCATION A 3.88 acre site at the northeast corner of Mulberry Church  
Road and I-85 Service Road.

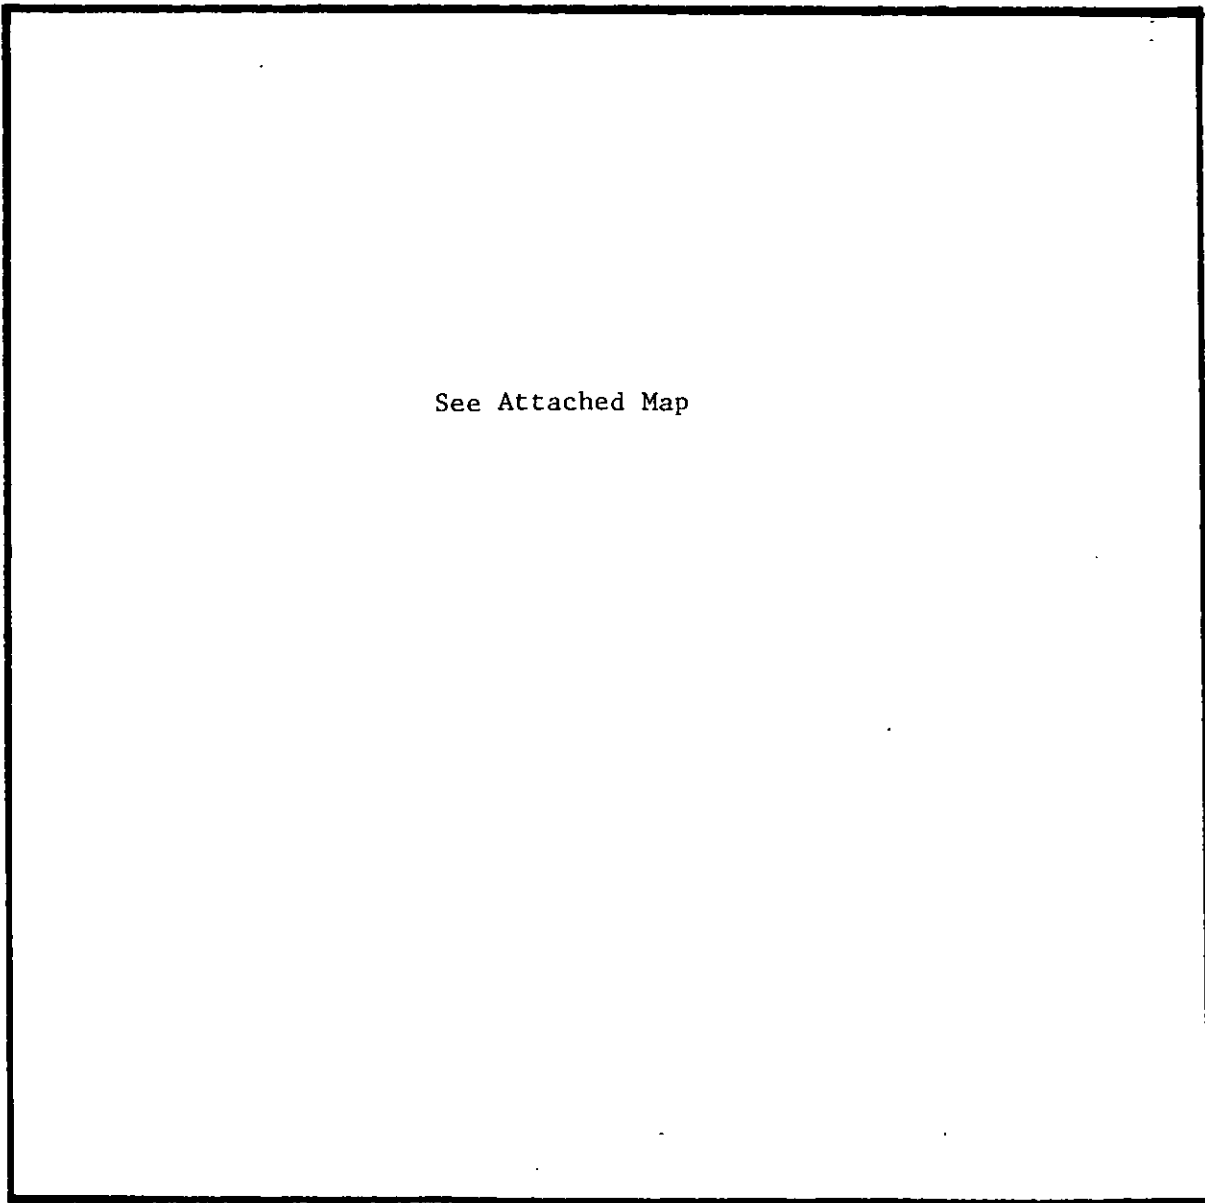


ZONING MAP NO. 86

SCALE 1" = 400'

PROPERTY PROPOSED FOR CHANGE



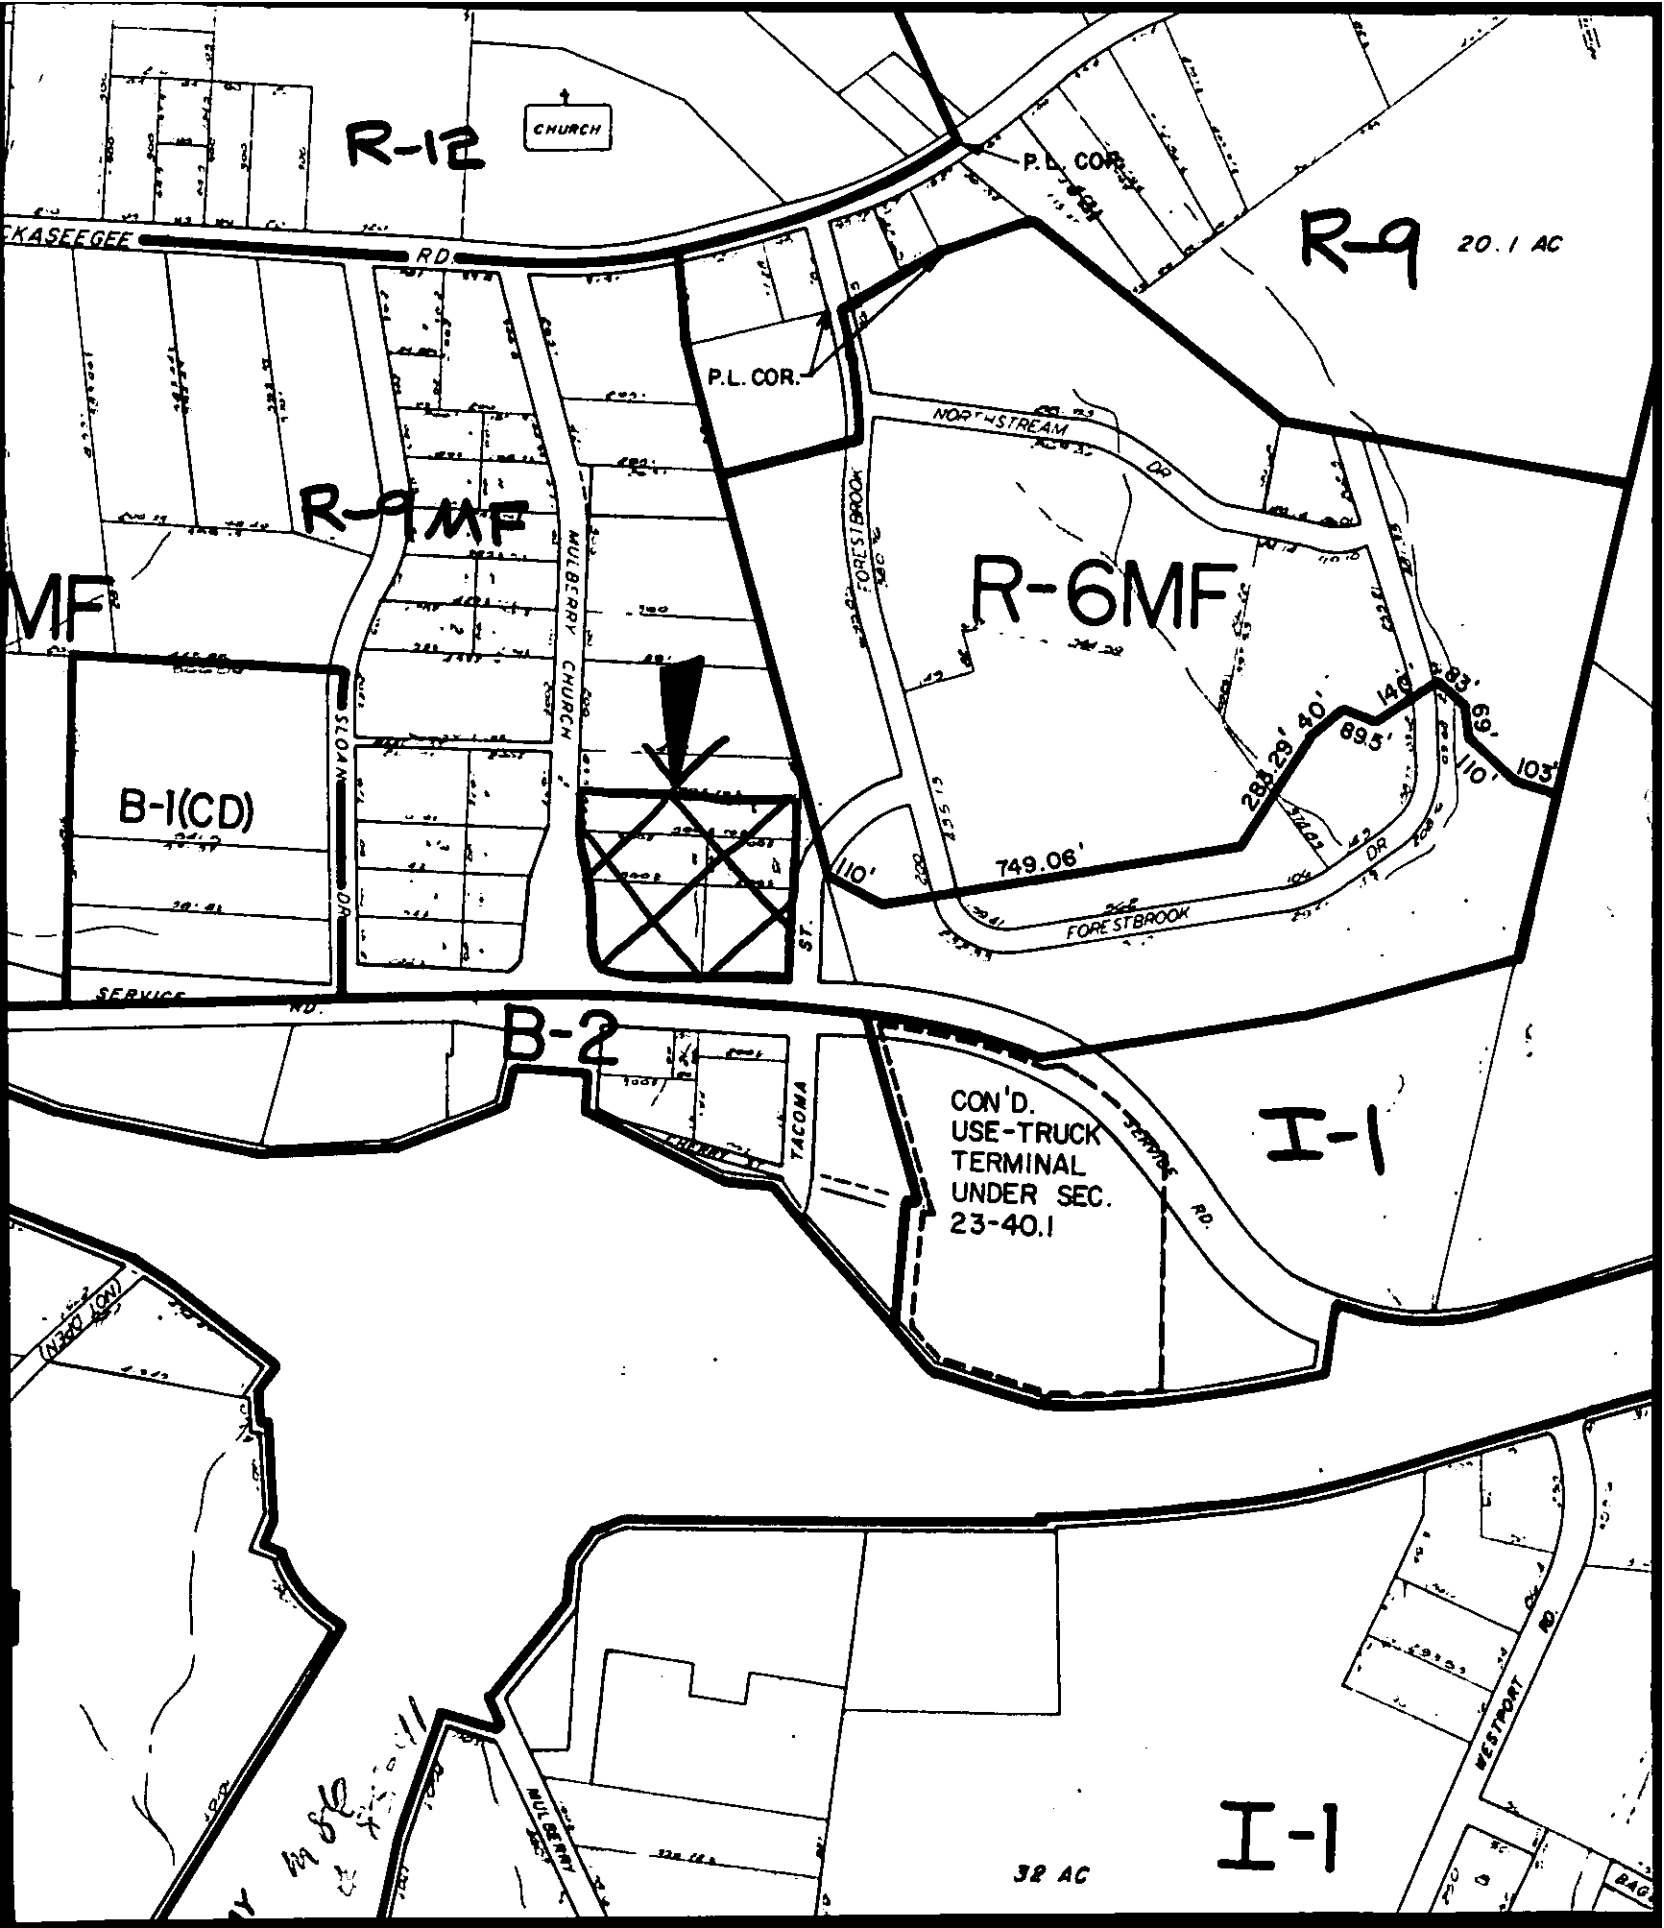

R-12

CHURCH

R-9 20.1 AC

R-6MF

R-6MF

B-1(CD)

B-2

CON'D.  
USE-TRUCK  
TERMINAL  
UNDER SEC.  
23-40.1

I-1

I-1

32 AC