
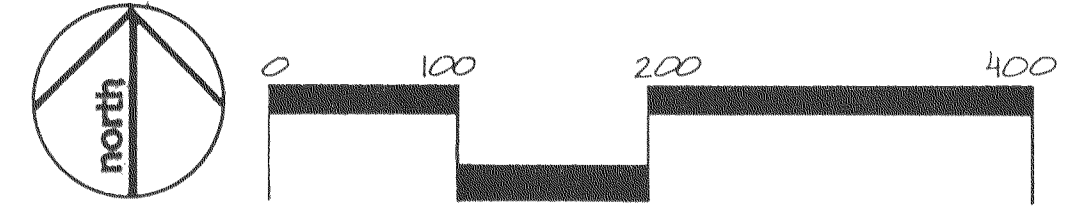


LEGEND

ADJACENT PROPERTY OWNERS & TAX PARCEL NUMBERS (SEE ATTACHED SHEET) 9

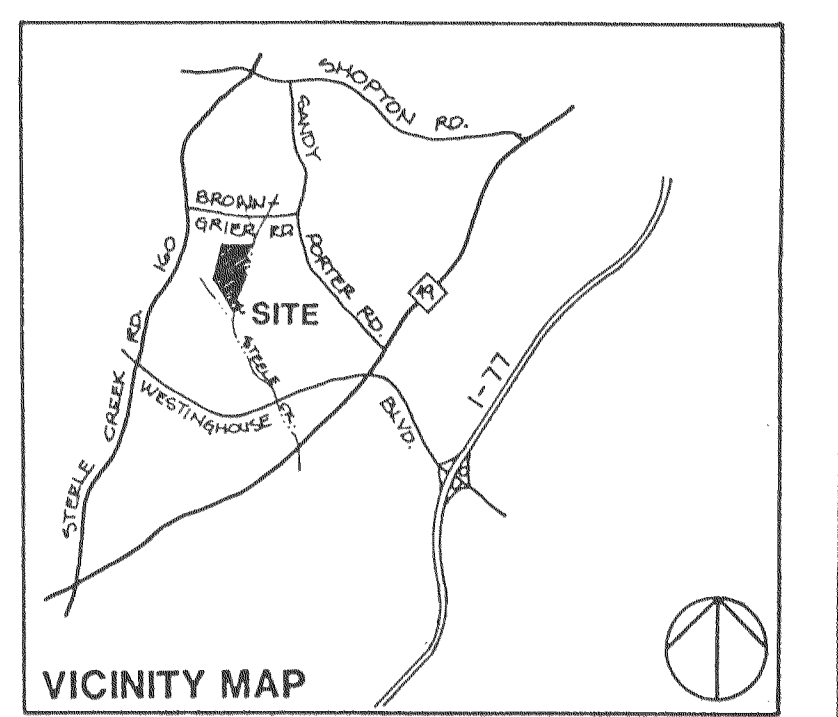

E5051(C)

Project Manager	LRM
Drawn By	PF
Checked By	
Date	JULY 31, 1985
Project Number	#85062

Revisions	
-----------	--

DPR ASSOCIATES
 Landscape Architects
 Design • Planning • Research
 2036 East Seventh Street
 Charlotte, NC 28204
 704/332-1204

PROPOSED REZONING

TWELVE OAKS
 FOR FIRST COLONY CORPORATION

Scale	1" = 100'
Sheet Number	
Of	Total