



* 0 0 B R E A K 0 0 *



**ADVANCED
IMAGING
SYSTEMS**

www.aisimc.com

An Information
Management Company

City of Charlotte – Planning Dept. Scanning Rezoning Files

Petition # _____

Document type:

- Applications
- Correspondence
- Department Comments
- Land Use Consistency
 - Mail Info
 - Mapping
 - Other
- Site Plans




* 0 0 B R E A K 0 0 *

PETITIONER Walter H. Ballard and Katy L. Ballard

PETITION NO. 85-65(c) HEARING DATE December 9, 1985

ZONING CLASSIFICATION, EXISTING R-MH REQUESTED B-2

LOCATION A 1.23 acre site, back property of 7601 Old Statesville Road.

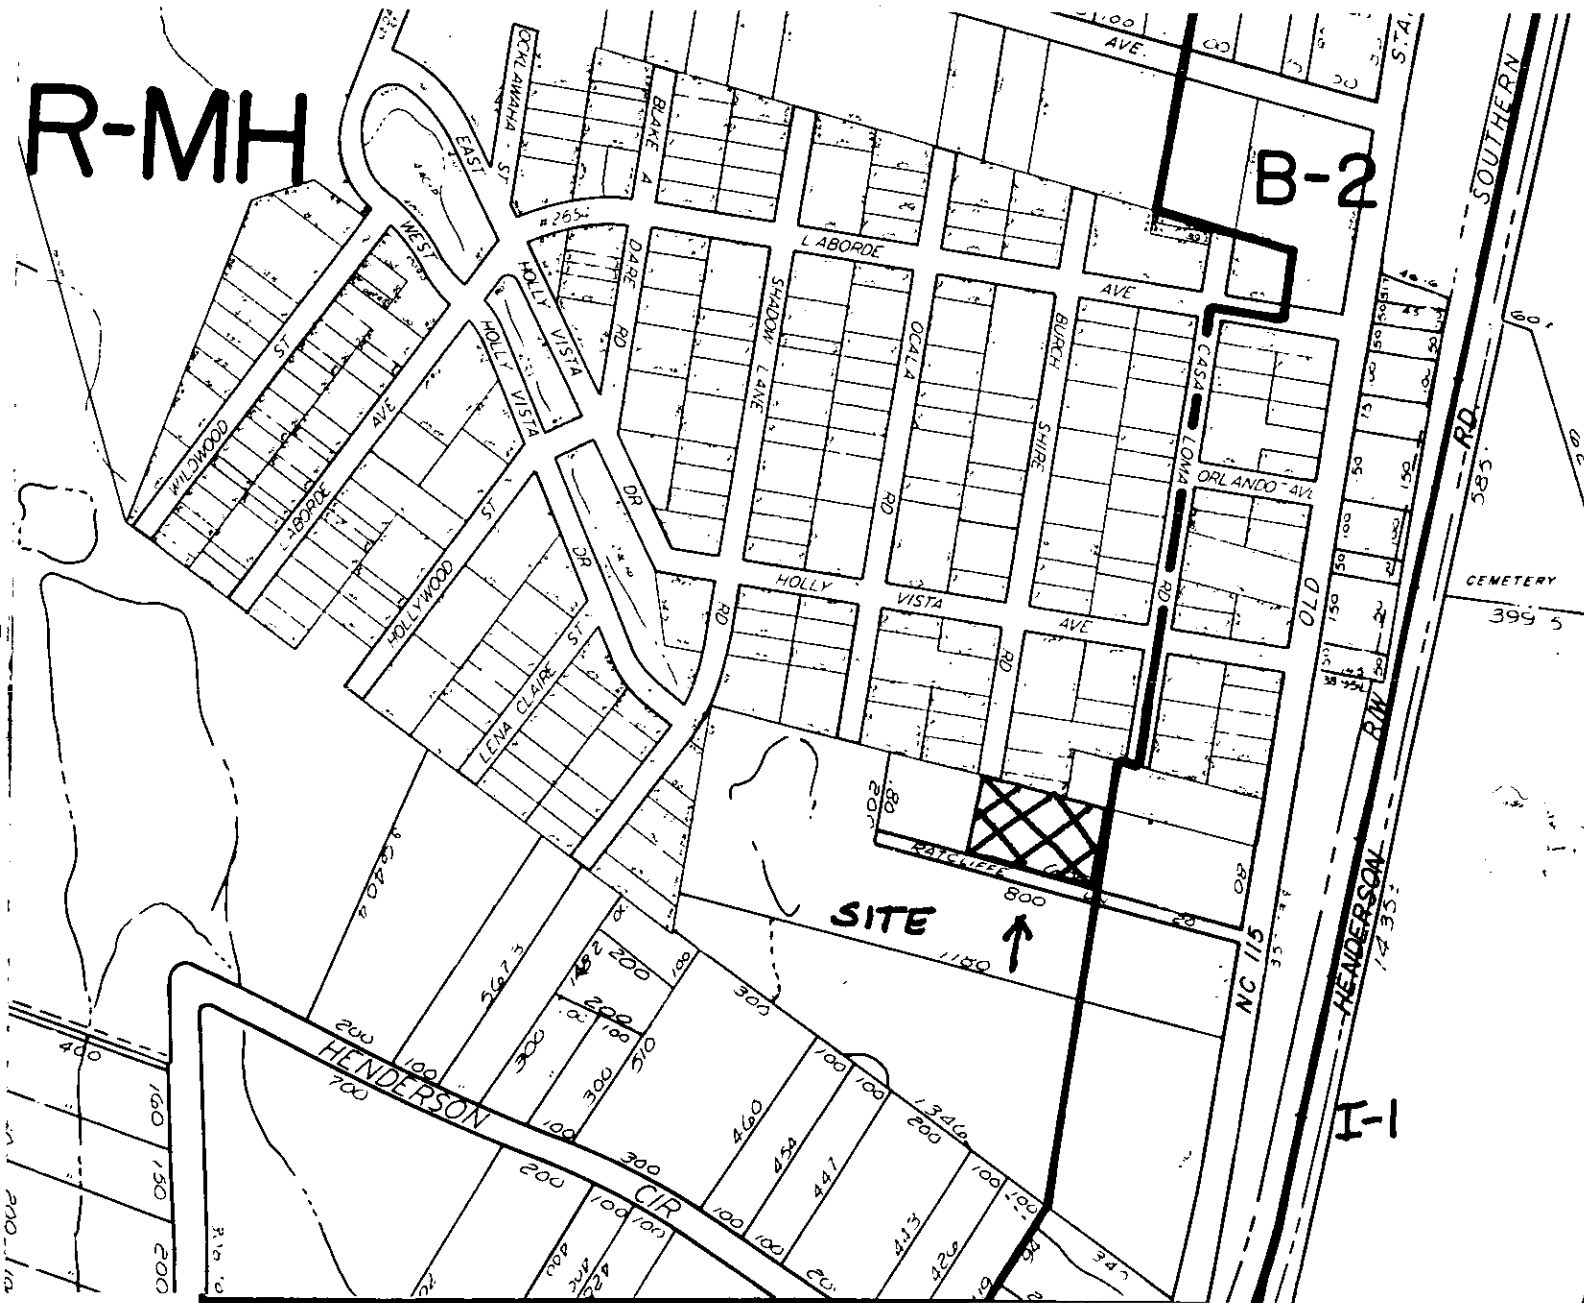

ZONING MAP NO. 51

SCALE 1" = 400'

PROPERTY PROPOSED FOR CHANGE



