




* 0 0 B R E A K 0 0 *

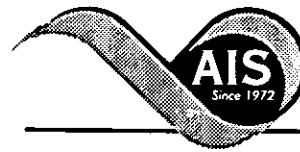

**ADVANCED
IMAGING
SYSTEMS**

An Information
Management Company

www.aisimc.com

City of Charlotte – Planning Dept. Scanning Rezoning Files

Petition # _____

Document type:

- Applications
- Correspondence
- Department Comments
- Land Use Consistency
 - Mail Info
 - Mapping
 - Other
- Site Plans



* 0 0 B R E A K 0 0 *



PG. 09

PG. 20


PG. 22

TAX LINE MAP BOOK 47 PAGE 21
 MECKLENBURG COUNTY NORTH
 REVISED SCALE 1" = 400'

BK. 49

SCALE 1"=40'
THE PROPERTY OF WINFIELD COMPANY
9009 NORTH TRYON STREET
CHARLOTTE, N.C.

PHYSICAL SURVEY

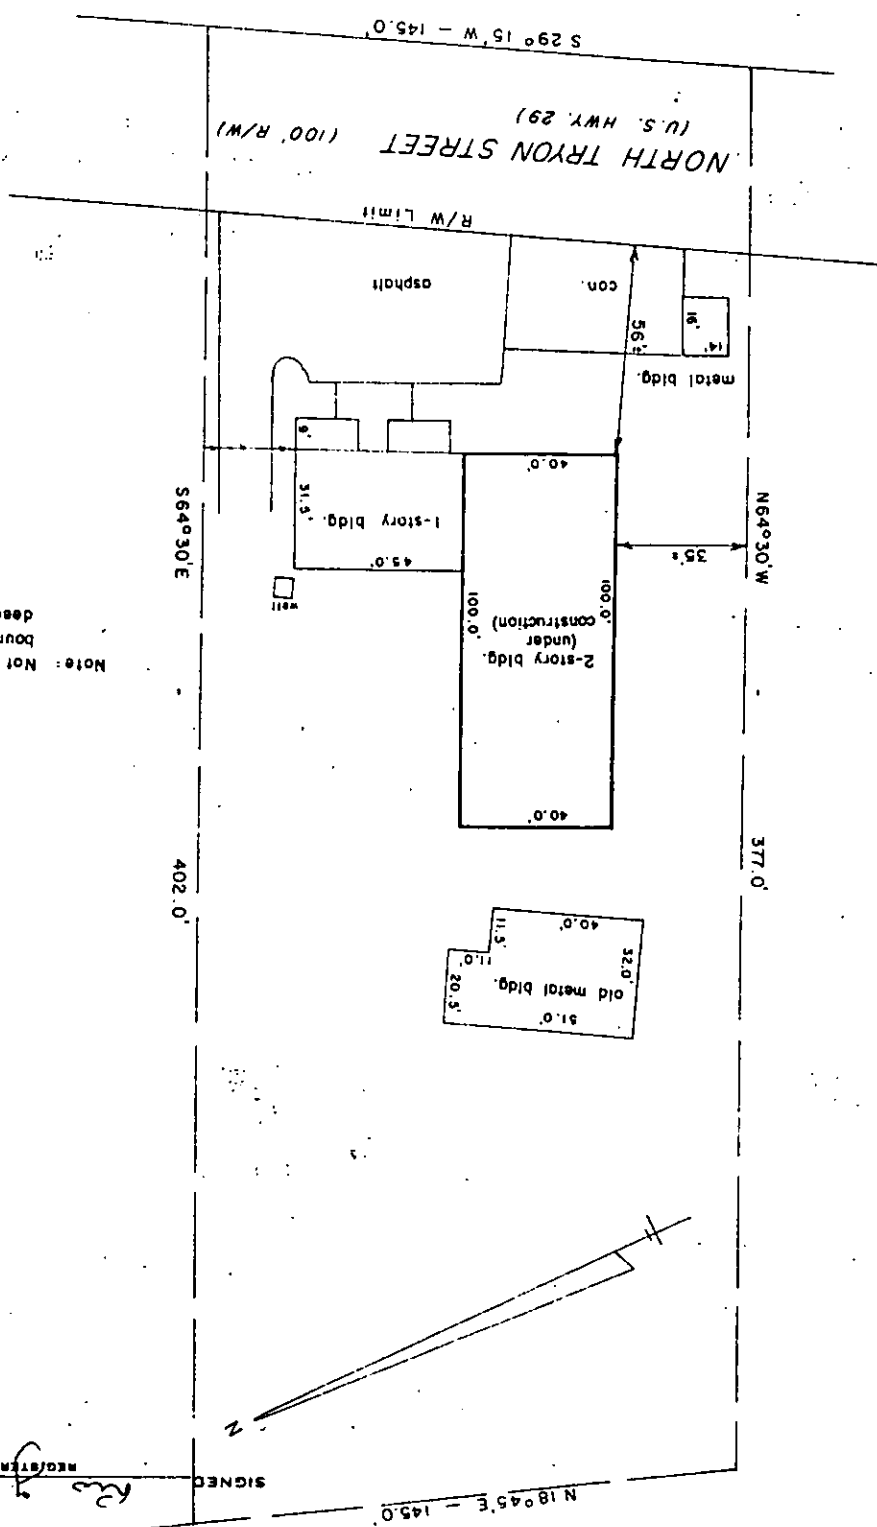

Note: Not a boundary survey:
boundary lines according to
deed description.

SIGNED
Wm. J. Rouse
REGISTERED SURVEYOR

THIS IS TO CERTIFY THAT ON THE 30th DAY OF AUG. 1983 I SURVEYED THE PROPERTY SHOWN ON THIS PLAT AND THAT THE TITLE LINES AND THE WALLS OF THE BUILDINGS IF ANY ARE SHOWN HEREON.