



* 0 0 B R E A K 0 0 *



**ADVANCED
IMAGING
SYSTEMS**

An Information
Management Company

www.aisimc.com

City of Charlotte – Planning Dept. Scanning Rezoning Files

Petition # _____

Document type:

- Applications
- Correspondence
- Department Comments
- Land Use Consistency
 - Mail Info
 - Mapping
 - Other
- Site Plans



* 0 0 B R E A K 0 0 *

PETITIONER Coffey Creek Business Park III

PETITION NO. 86-42(c) HEARING DATE 6/9/86

ZONING CLASSIFICATION, EXISTING B-D(CD) REQUESTED B-D(CD) Site Plan Amendment

LOCATION A 12.93 acre site in the west side of Beam Road south of Pine
Oaks Drive


(See Attached Map)

ZONING MAP NO. 127

SCALE 1" = 400'

PROPERTY PROPOSED FOR CHANGE



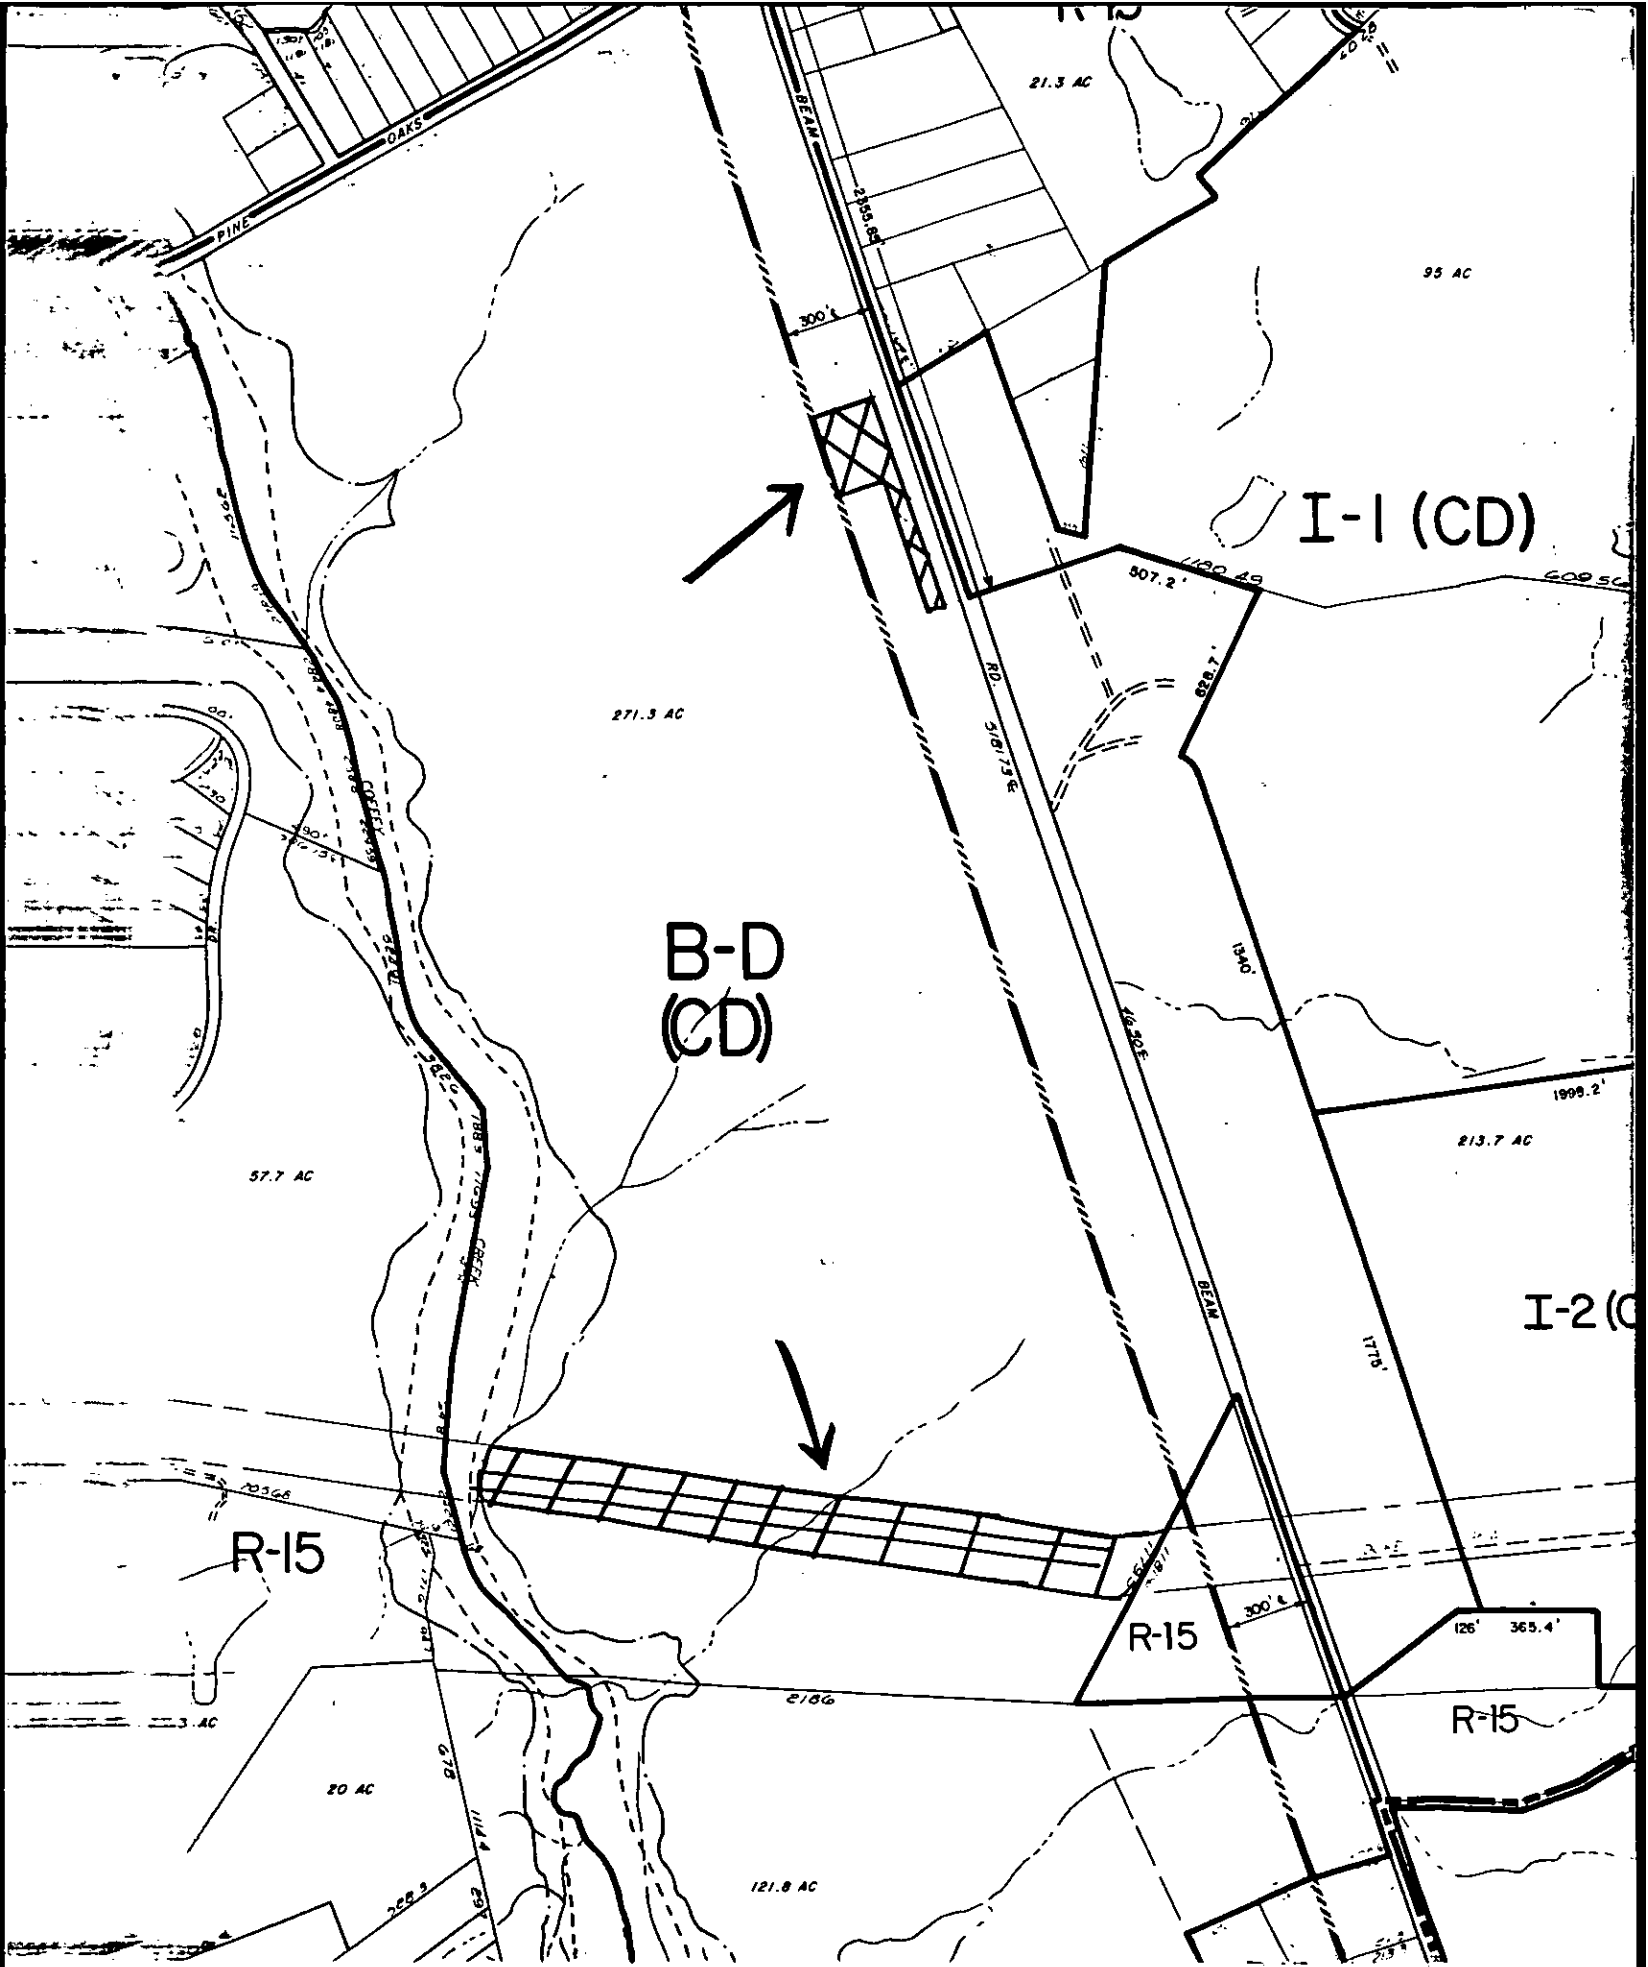

I-1 (CD)

B-D
(CD)

I-2 (C)

R-15

R-15

R-15

Reduced