



* 0 0 B R E A K 0 0 *



**ADVANCED
IMAGING
SYSTEMS**

www.aisimc.com

An Information
Management Company

City of Charlotte – Planning Dept. Scanning Rezoning Files

Petition # _____

Document type:

- Applications
- Correspondence
- Department Comments
- Land Use Consistency
 - Mail Info
 - Mapping
 - Other
- Site Plans



* 0 0 B R E A K 0 0 *


PETITIONER Wendover Shopping Center Association

PETITION NO. 86-43

HEARING DATE 4-21-86

ZONING CLASSIFICATION, EXISTING B-1(CD) REQUESTED Site Plan Amendment

LOCATION 7.9 acres on the west side of Wendover Rd. south of Latrobe Dr.

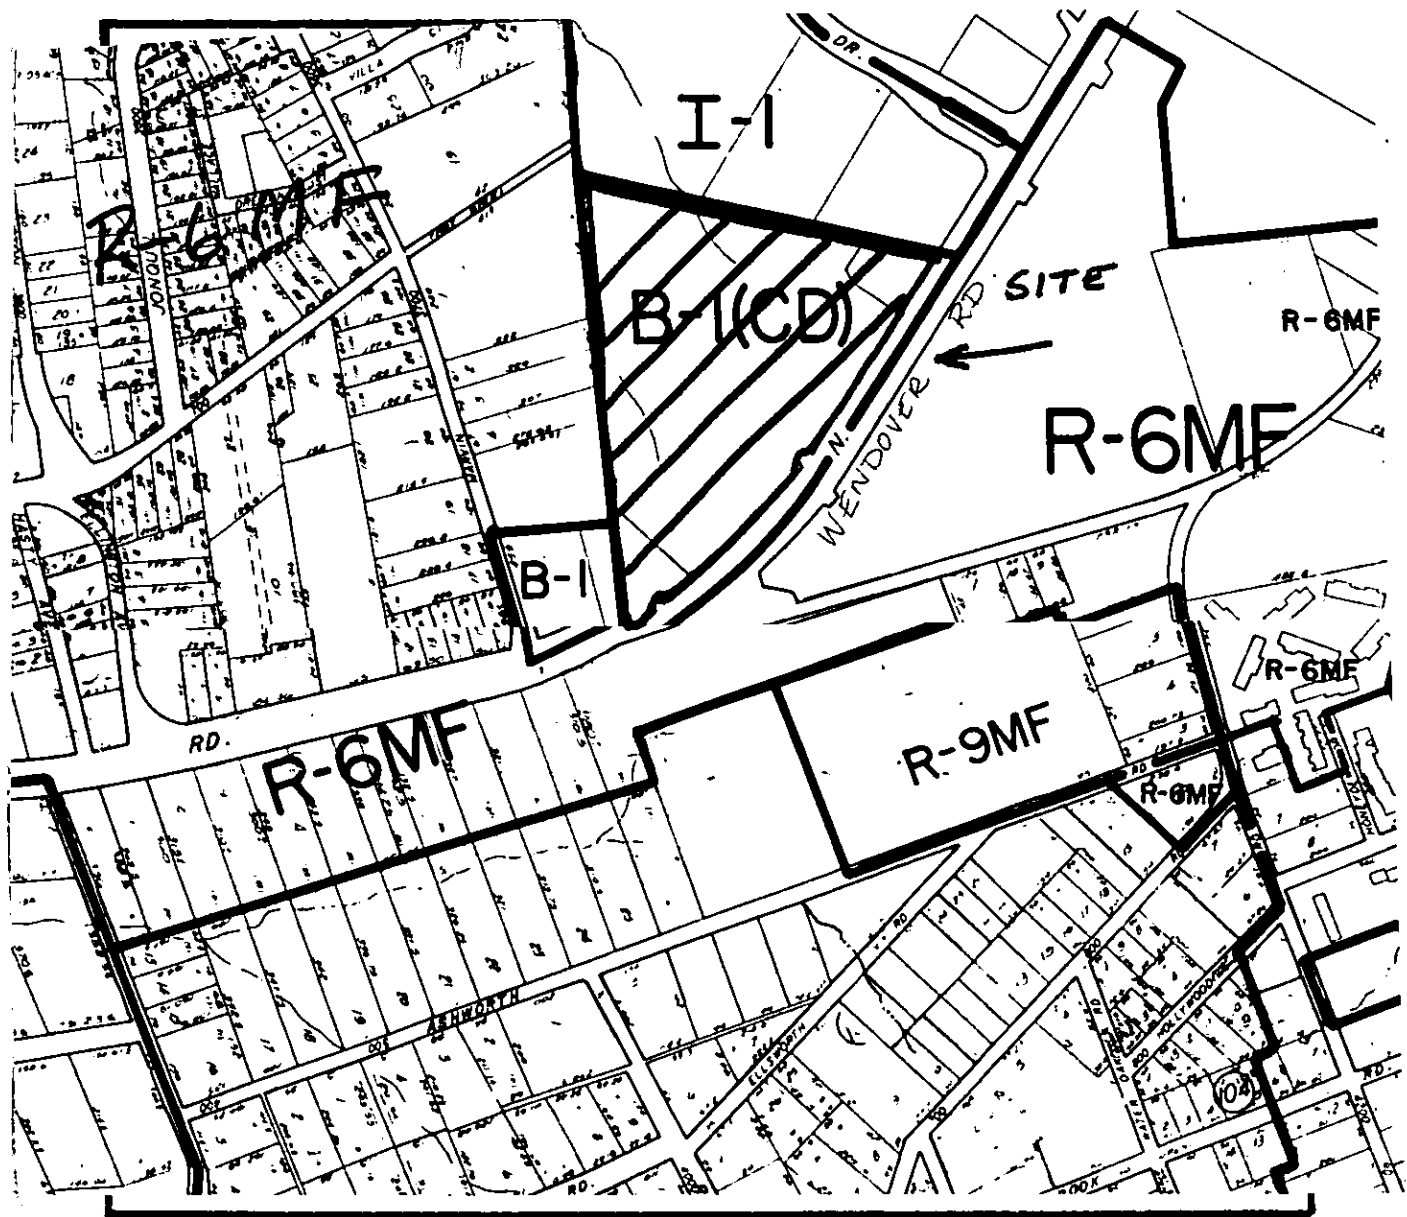

ZONING MAP NO. 112

SCALE 1" = 400'

PROPERTY PROPOSED FOR CHANGE



A5/19/86