



* 0 0 B R E A K 0 0 *



**ADVANCED
IMAGING
SYSTEMS**

www.aisimc.com

An Information
Management Company

City of Charlotte – Planning Dept. Scanning Rezoning Files

Petition # _____

Document type:

- Applications
- Correspondence
- Department Comments
- Land Use Consistency
 - Mail Info
 - Mapping
 - Other
- Site Plans



* 0 0 B R E A K 0 0 *

PETITIONER Charlotte-Mecklenburg Planning Commission

PETITION NO. 86-48 HEARING DATE May 19, 1986

ZONING CLASSIFICATION, EXISTING Part 1: R-9MF Part 1: R-9
Part 2: R-9MF REQUESTED Part 2: R-15MF

LOCATION Part 1: Approximately 128 acres located south of Cinderella
Road and east of West Sugar Creek Road.

Part 2: Approximately 30 acres in the vicinity of Hershey St.,
Burroughs St. and Lambeth Drive.


(See Attached Map)

ZONING MAP NO. 77 & 78

SCALE 1" = 400'

PROPERTY PROPOSED FOR CHANGE



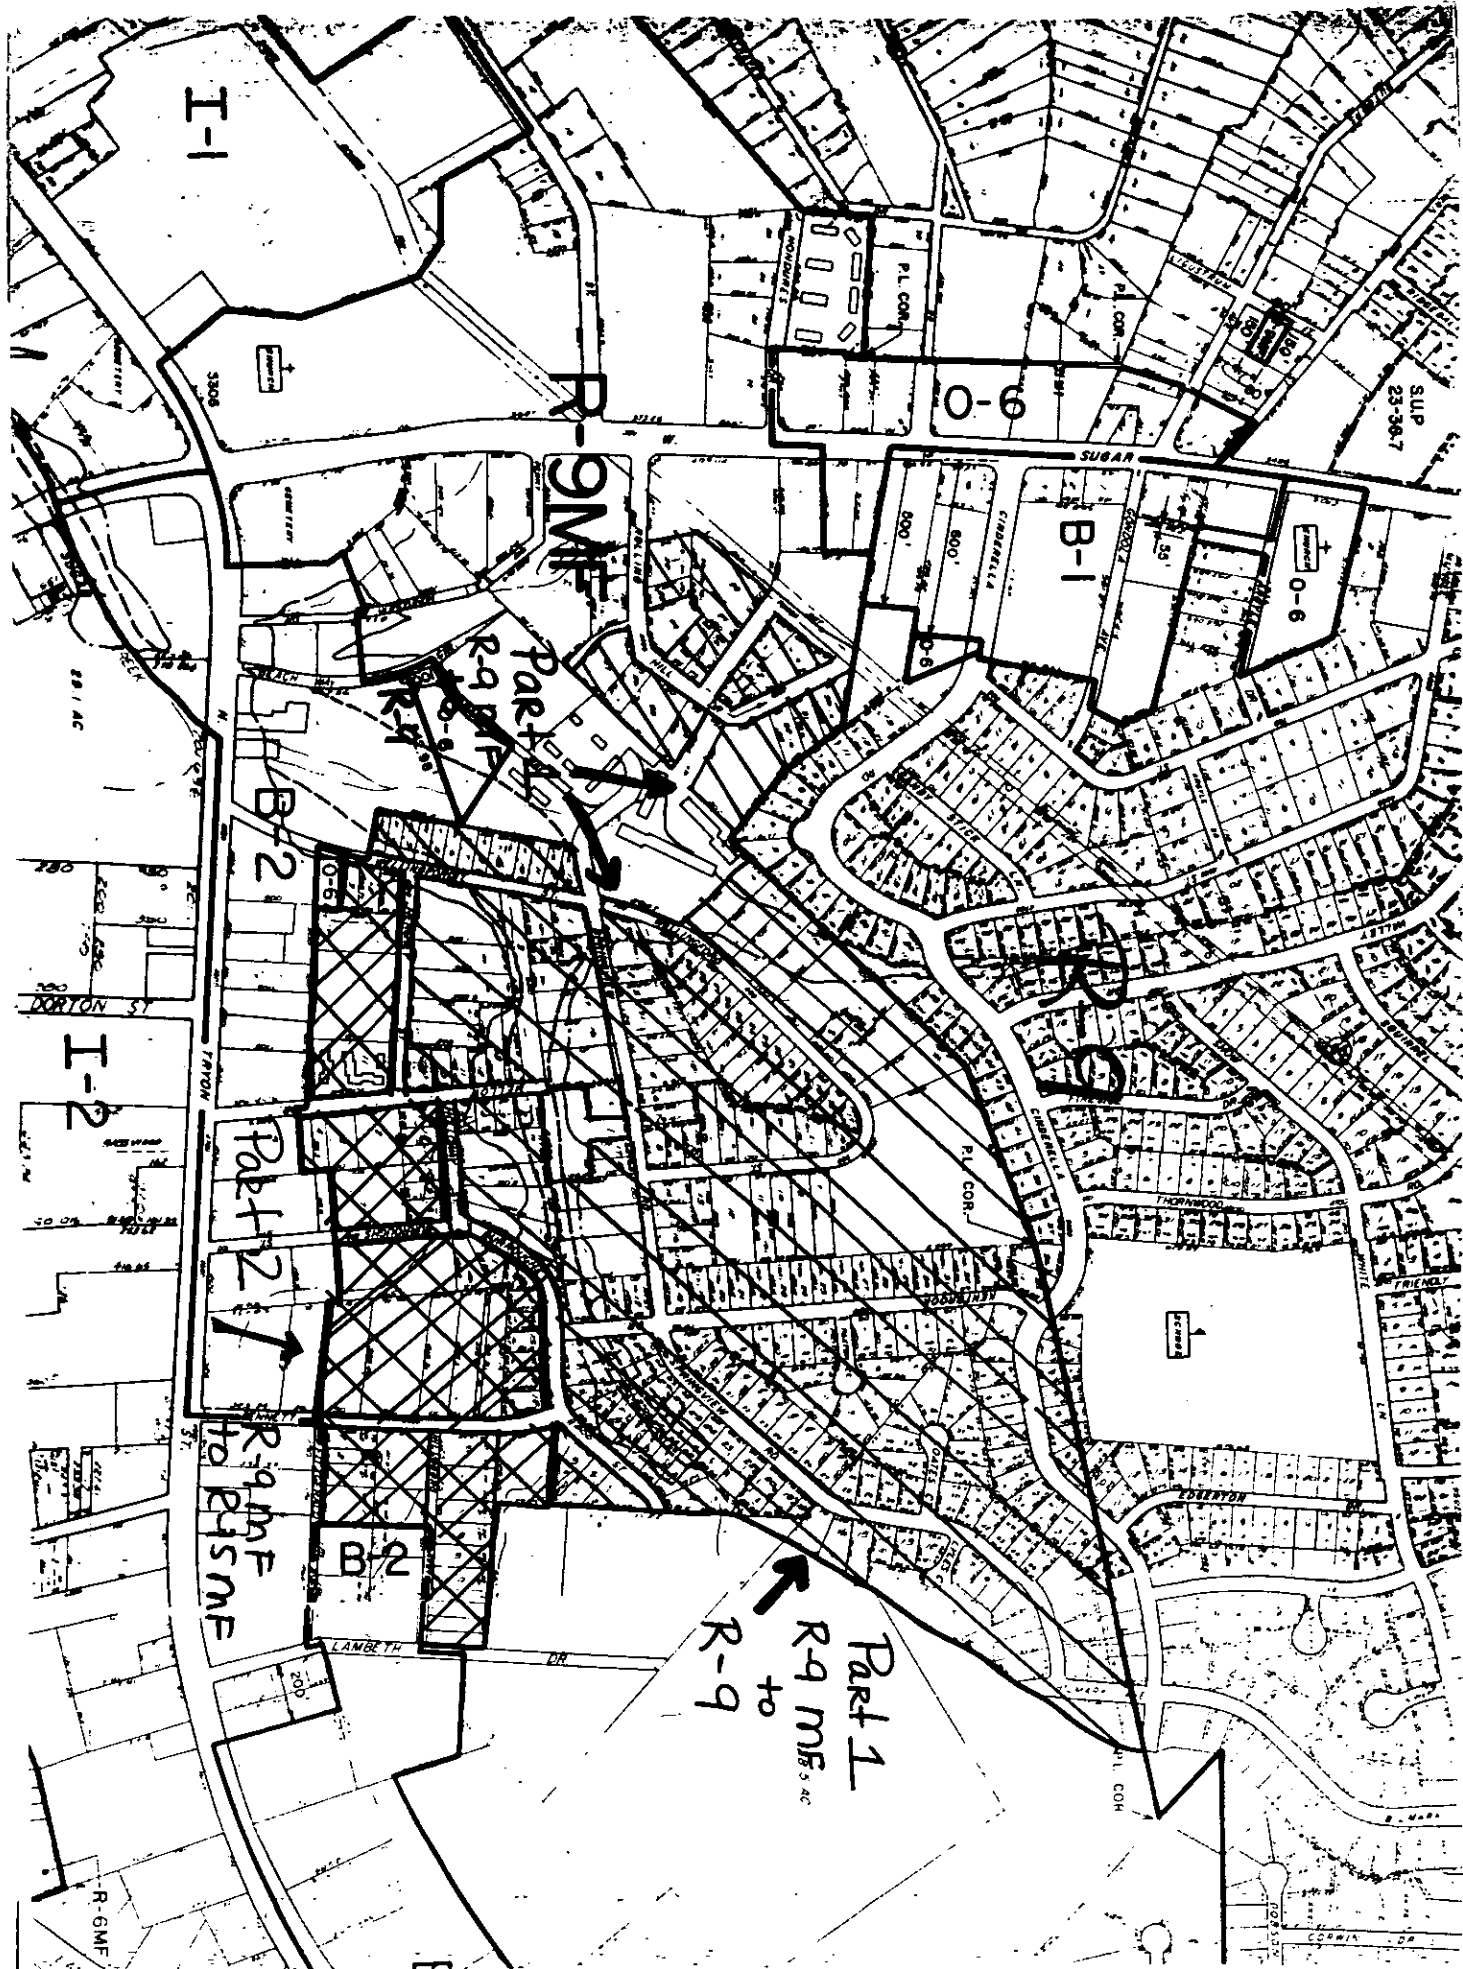

I-1

R-9MF

O-9

B-1

O-6

B-2

I-2

Part 2

B-2

R-9 MF to R-9 MF

Part 1
R-9 MF to R-9

SLIP 23-36-7

SUGAR

DORTON ST

TAYLOR

PL COR

EDBURYON

R-6MF

87-98