


PROPOSED SITE IMPROVEMENTS
 VEST TREATMENT PLANT PROPERTY
 AUGUST 1987 1"=20'



APPROVED BY CITY COUNCIL
 DATE 11/20/87
 # 86-105
 BRICK WALL DETAIL same as noted

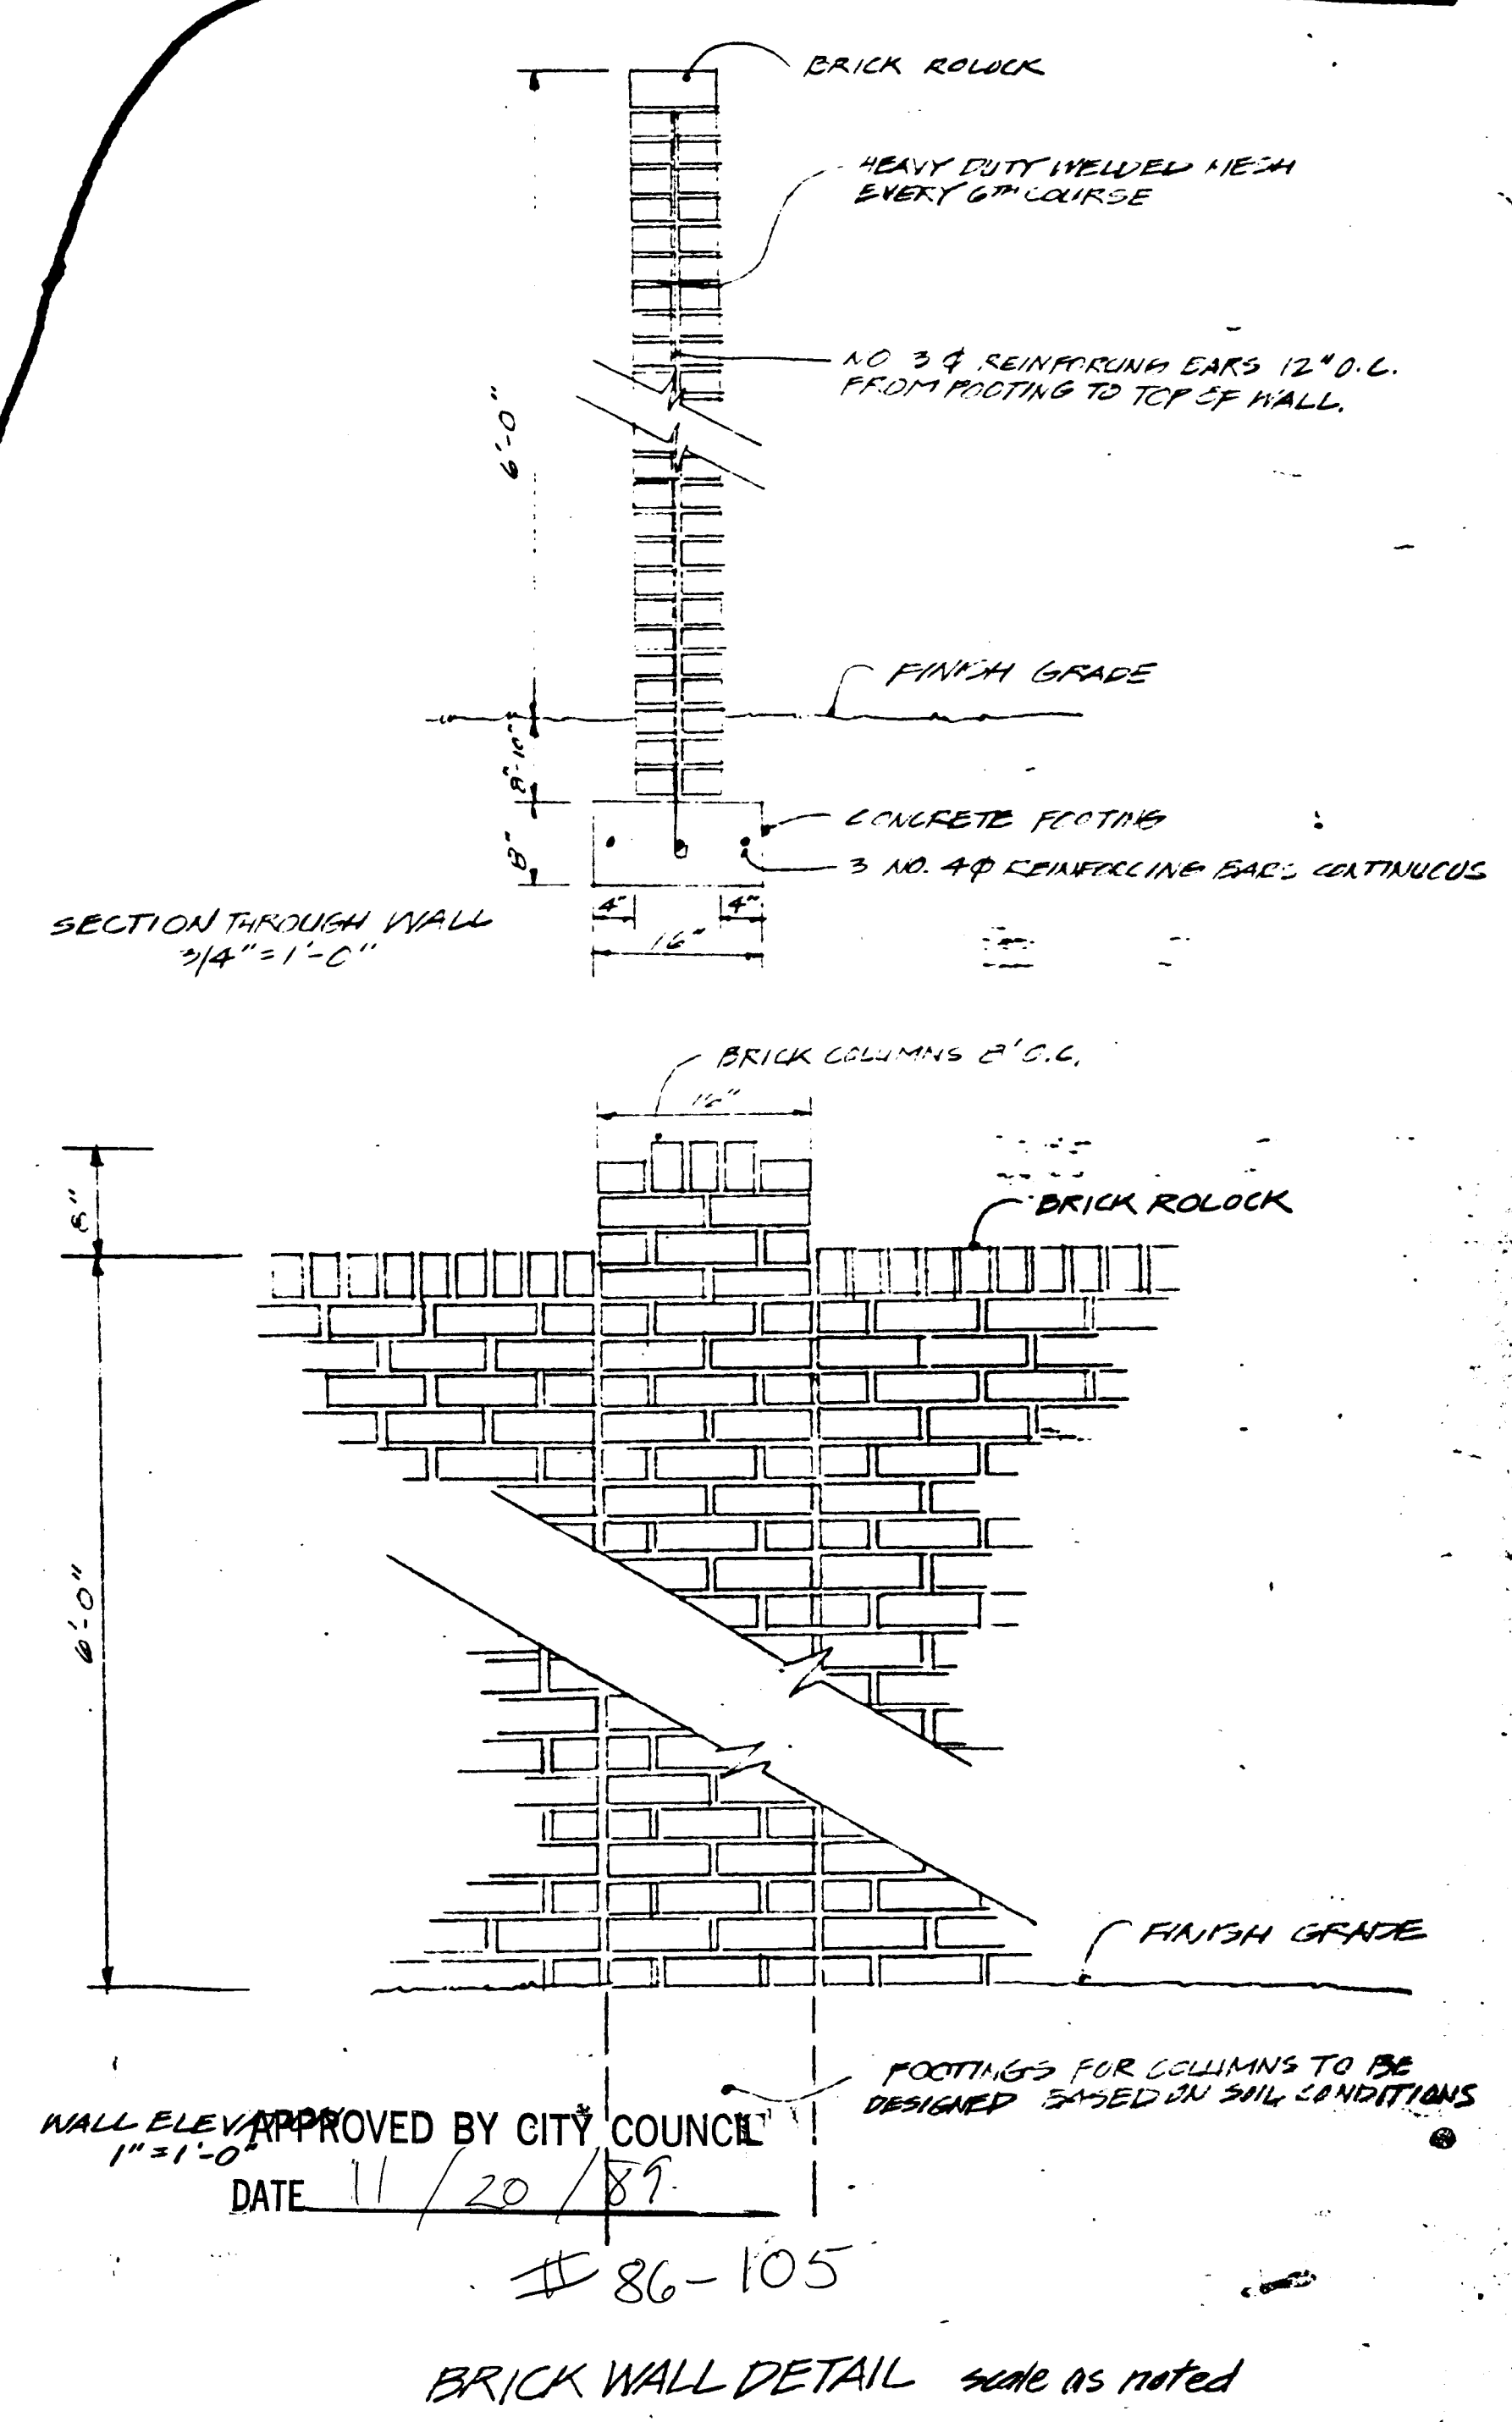