



* 0 0 B R E A K 0 0 *



**ADVANCED
IMAGING
SYSTEMS**

www.aisimc.com

An Information
Management Company

City of Charlotte – Planning Dept. Scanning Rezoning Files

Petition # _____

Document type:

- Applications
- Correspondence
- Department Comments
- Land Use Consistency
 - Mail Info
 - Mapping
 - Other
- Site Plans




* 0 0 B R E A K 0 0 *

PETITIONER City of Charlotte Engineering Department

PETITION NO. SUP 87-2 HEARING DATE April 22, 1987

ZONING CLASSIFICATION, EXISTING R-9 w/SUP 3322 REQUESTED _____

LOCATION Tyvola Road Extension and Yorkmont Road east of Coliseum Site

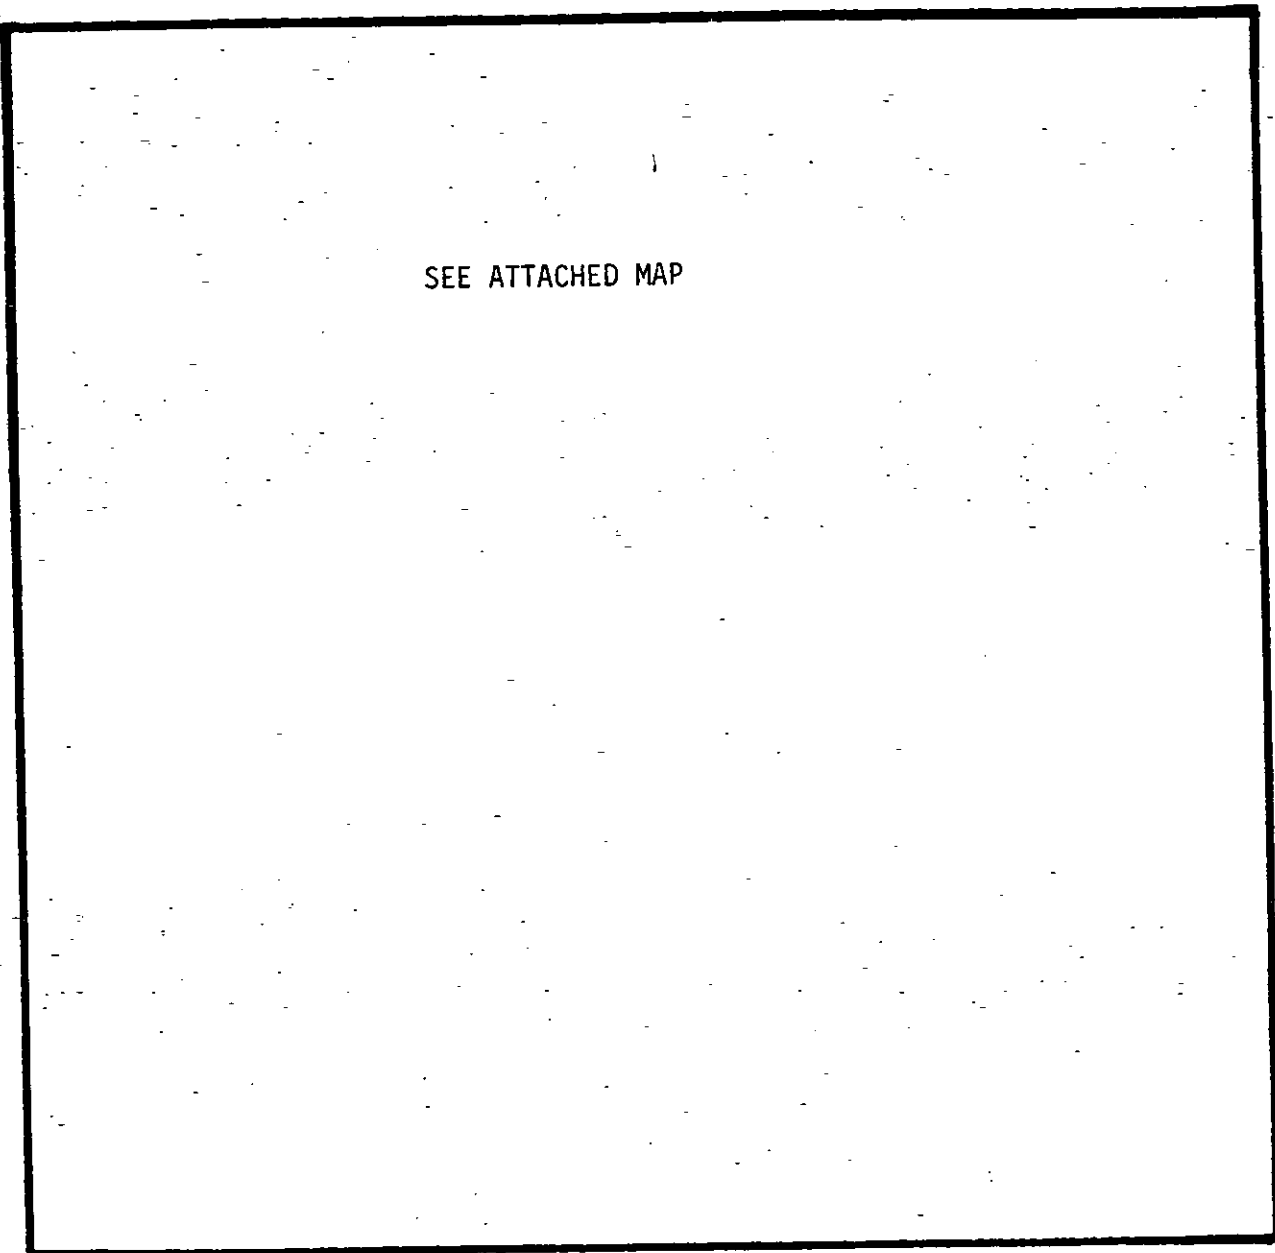


ZONING MAP NO. _____

SCALE 1" = 400'

PROPERTY PROPOSED FOR CHANGE



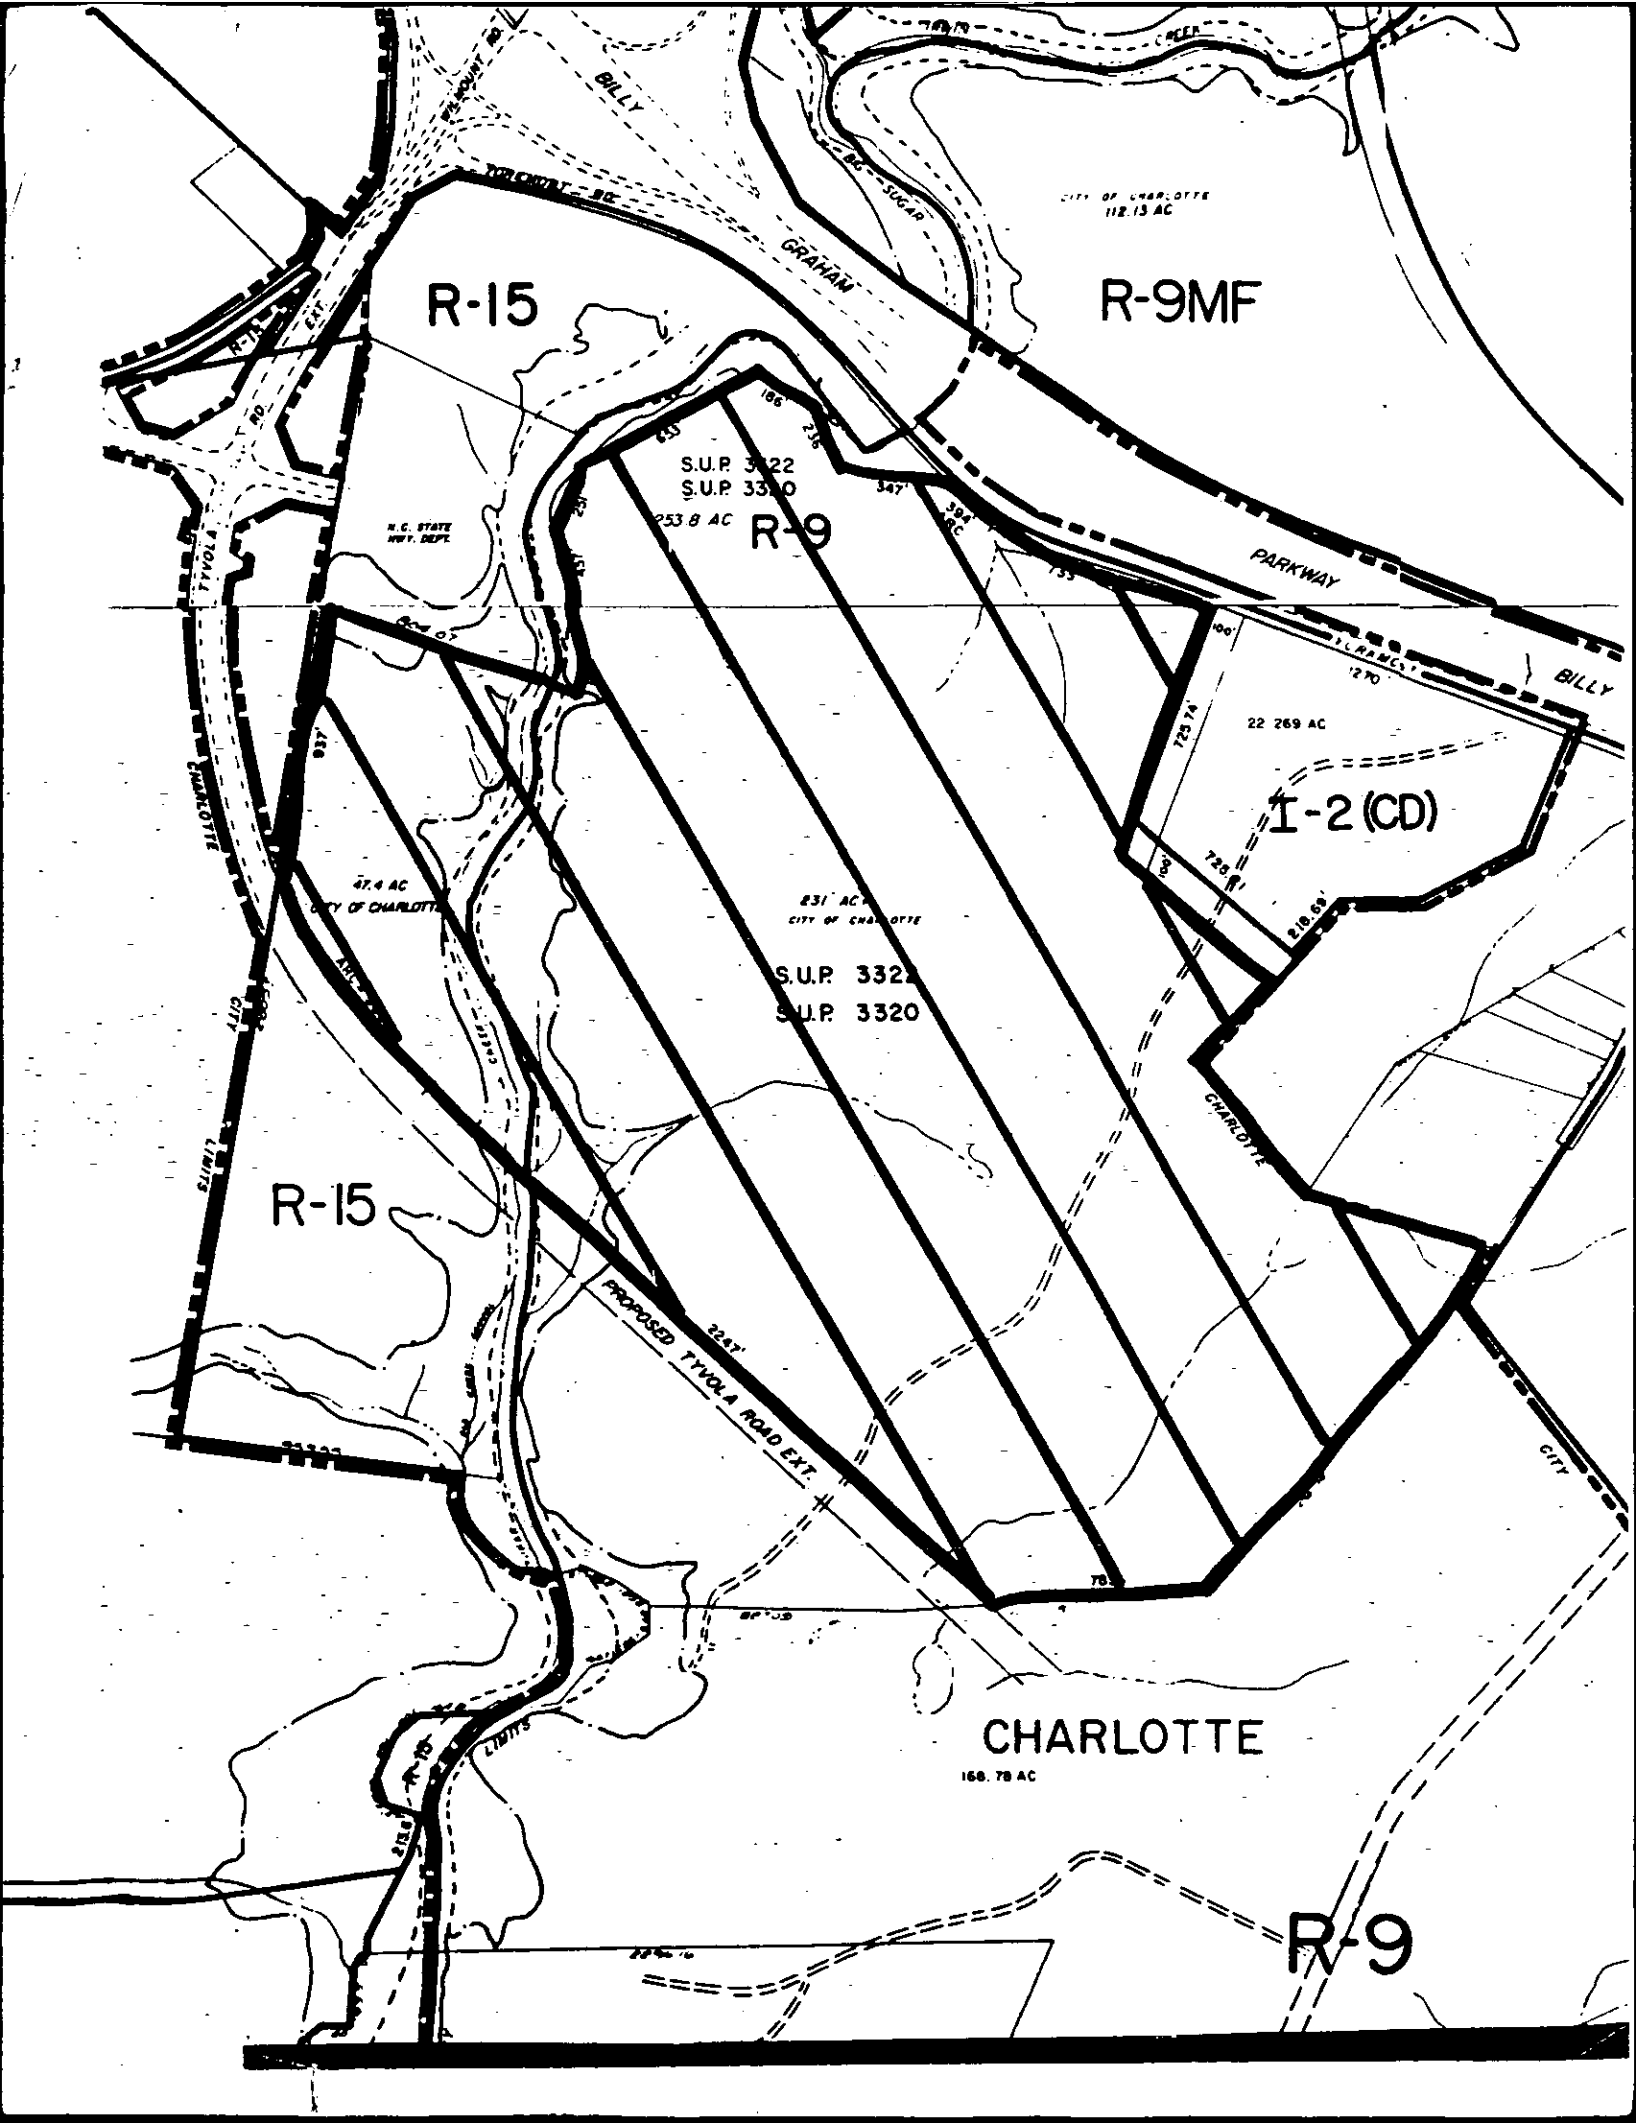

R-15

R-9MF

CITY OF CHARLOTTE
112.13 AC

R-9

S.U.P. 3322
S.U.P. 3320

253.8 AC

PARKWAY

I-2(CD)

22.269 AC

R-15

S.U.P. 3321
S.U.P. 3320

231 AC
CITY OF CHARLOTTE

CHARLOTTE
168.78 AC

R-9