



* 0 0 B R E A K 0 0 *



**ADVANCED
IMAGING
SYSTEMS**

An Information
Management Company

www.aisimc.com

City of Charlotte – Planning Dept. Scanning Rezoning Files

Petition # _____

Document type:

- Applications
- Correspondence
- Department Comments
- Land Use Consistency
 - Mail Info
 - Mapping
 - Other
- Site Plans



* 0 0 B R E A K 0 0 *

PETITIONER Hunt and Associates


PETITION NO. 87-21

HEARING DATE 3/16/87

ZONING CLASSIFICATION, EXISTING R-9

REQUESTED R-9MF(CD)

LOCATION A 2.7 acre parcel located on the northwest corner of North Sharon Amity Road and Wilora Lake Road

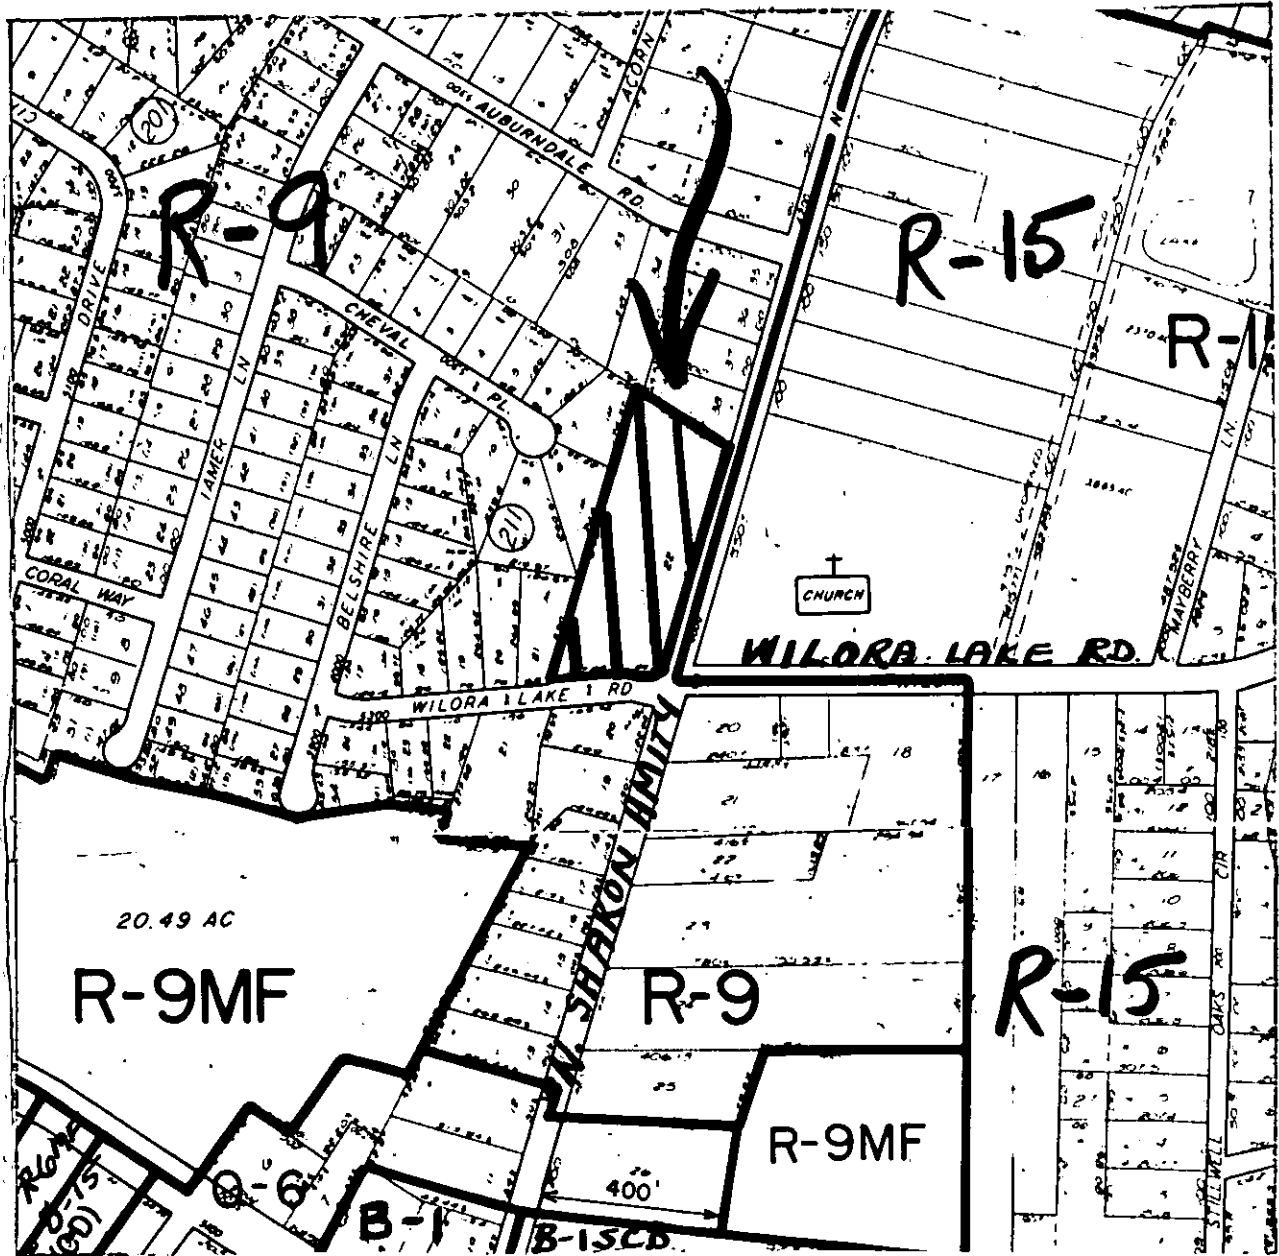


ZONING MAP NO. 100

SCALE 1" = 400'

PROPERTY PROPOSED FOR CHANGE



 

BOUNDARY DESCRIPTION
HUNT PETITION

BEGINNING at a point in the northerly right-of-way of Wilora Lake Road, said point being the southwest corner of a tract of land described in Book 2873, Page 558 of the Mecklenburg Public Registry and running thence N. 17-27-35 E. 636.27 feet; thence S. 58-19-32 E. 217.78 feet to a point in the westerly right-of-way of Sharon Amity Road; thence with said right-of-way two courses as follows: (1) S. 17-05-33 W. 494.64 feet; (2) with the arc of a circular curve to the right having a radius of 20 feet an arc distance of 29.37 feet to a point in the northerly right-of-way of Wilora Lake Road; thence with said right-of-way two courses as follows: (1) N. 78-56-57 W. 31.09 feet; (2) S. 86-17-58 W. 177.90 feet to the BEGINNING.