



* 0 0 B R E A K 0 0 *



**ADVANCED
IMAGING
SYSTEMS**

www.aisimc.com

An Information
Management Company

City of Charlotte – Planning Dept. Scanning Rezoning Files

Petition # _____

Document type:

- Applications
- Correspondence
- Department Comments
- Land Use Consistency
 - Mail Info
 - Mapping
 - Other
- Site Plans




* 0 0 B R E A K 0 0 *

PETITIONER Charlotte-Mecklenburg Planning Commission

PETITION NO. 88-76 HEARING DATE August 29, 1988

ZONING CLASSIFICATION, EXISTING R-6MF REQUESTED R-12MF

LOCATION Approximately 8.0 acres located just south of East 7th Street,
between Hawthorne Lane and Louise Avenue. One parcel is located
at the SW quadrant of East 7th Street and Louise Avenue.

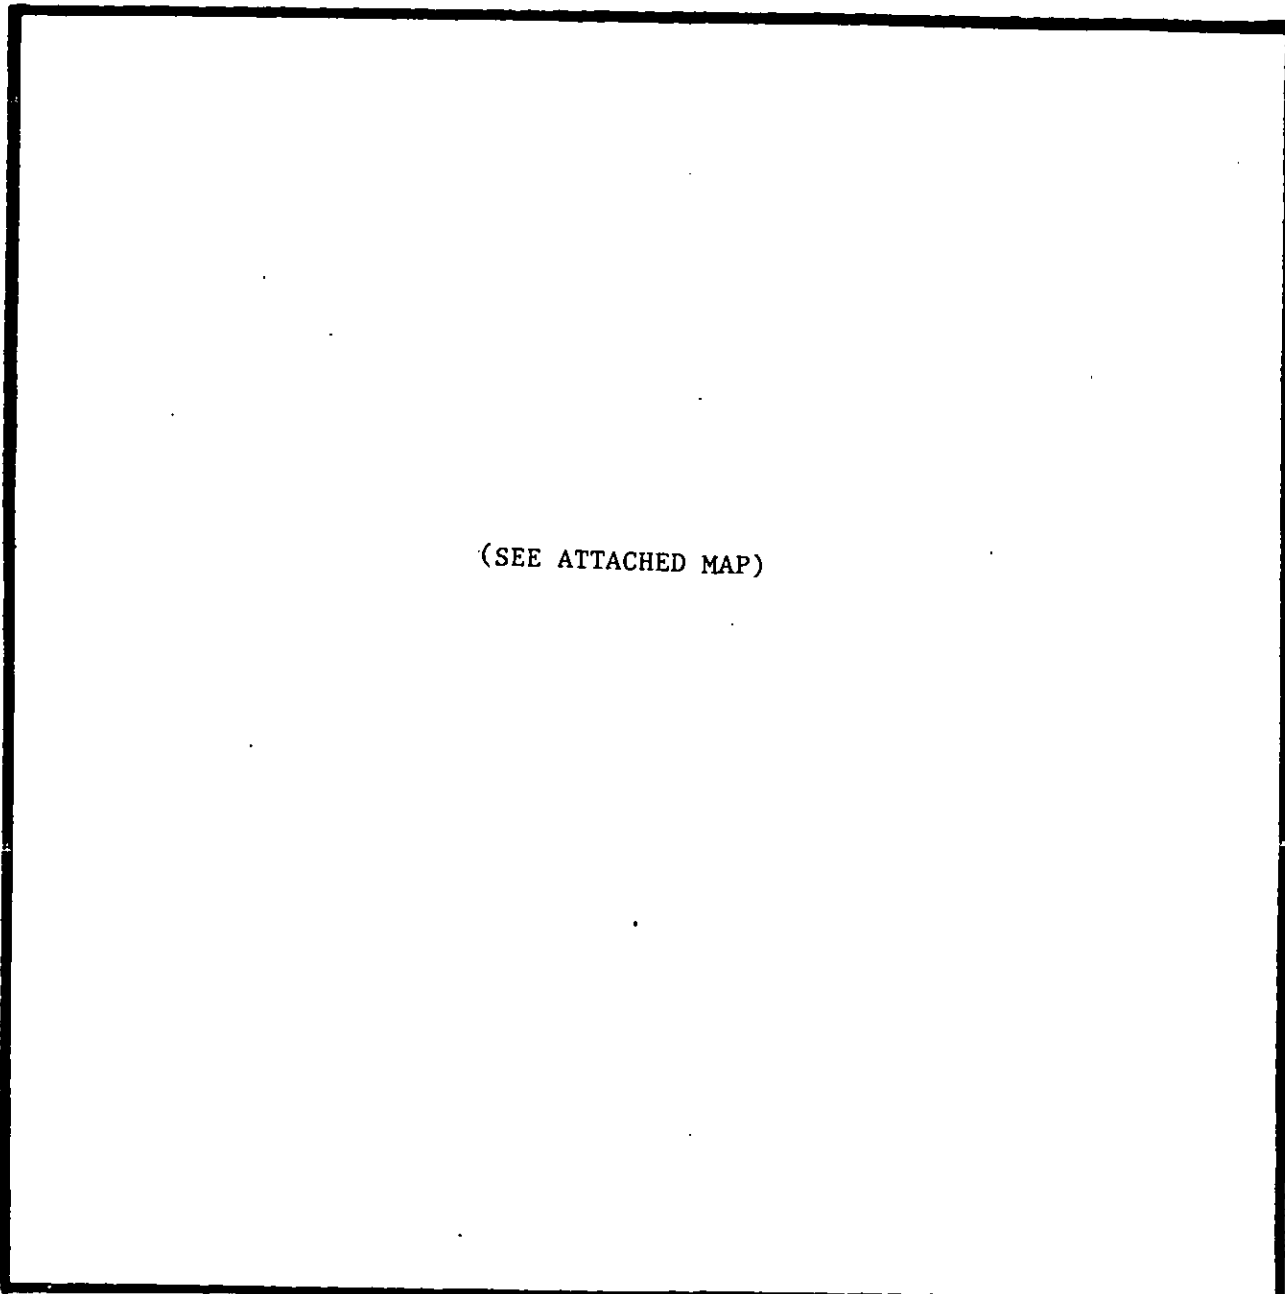


ZONING MAP NO. 89

SCALE 1" = 400'

PROPERTY PROPOSED FOR CHANGE



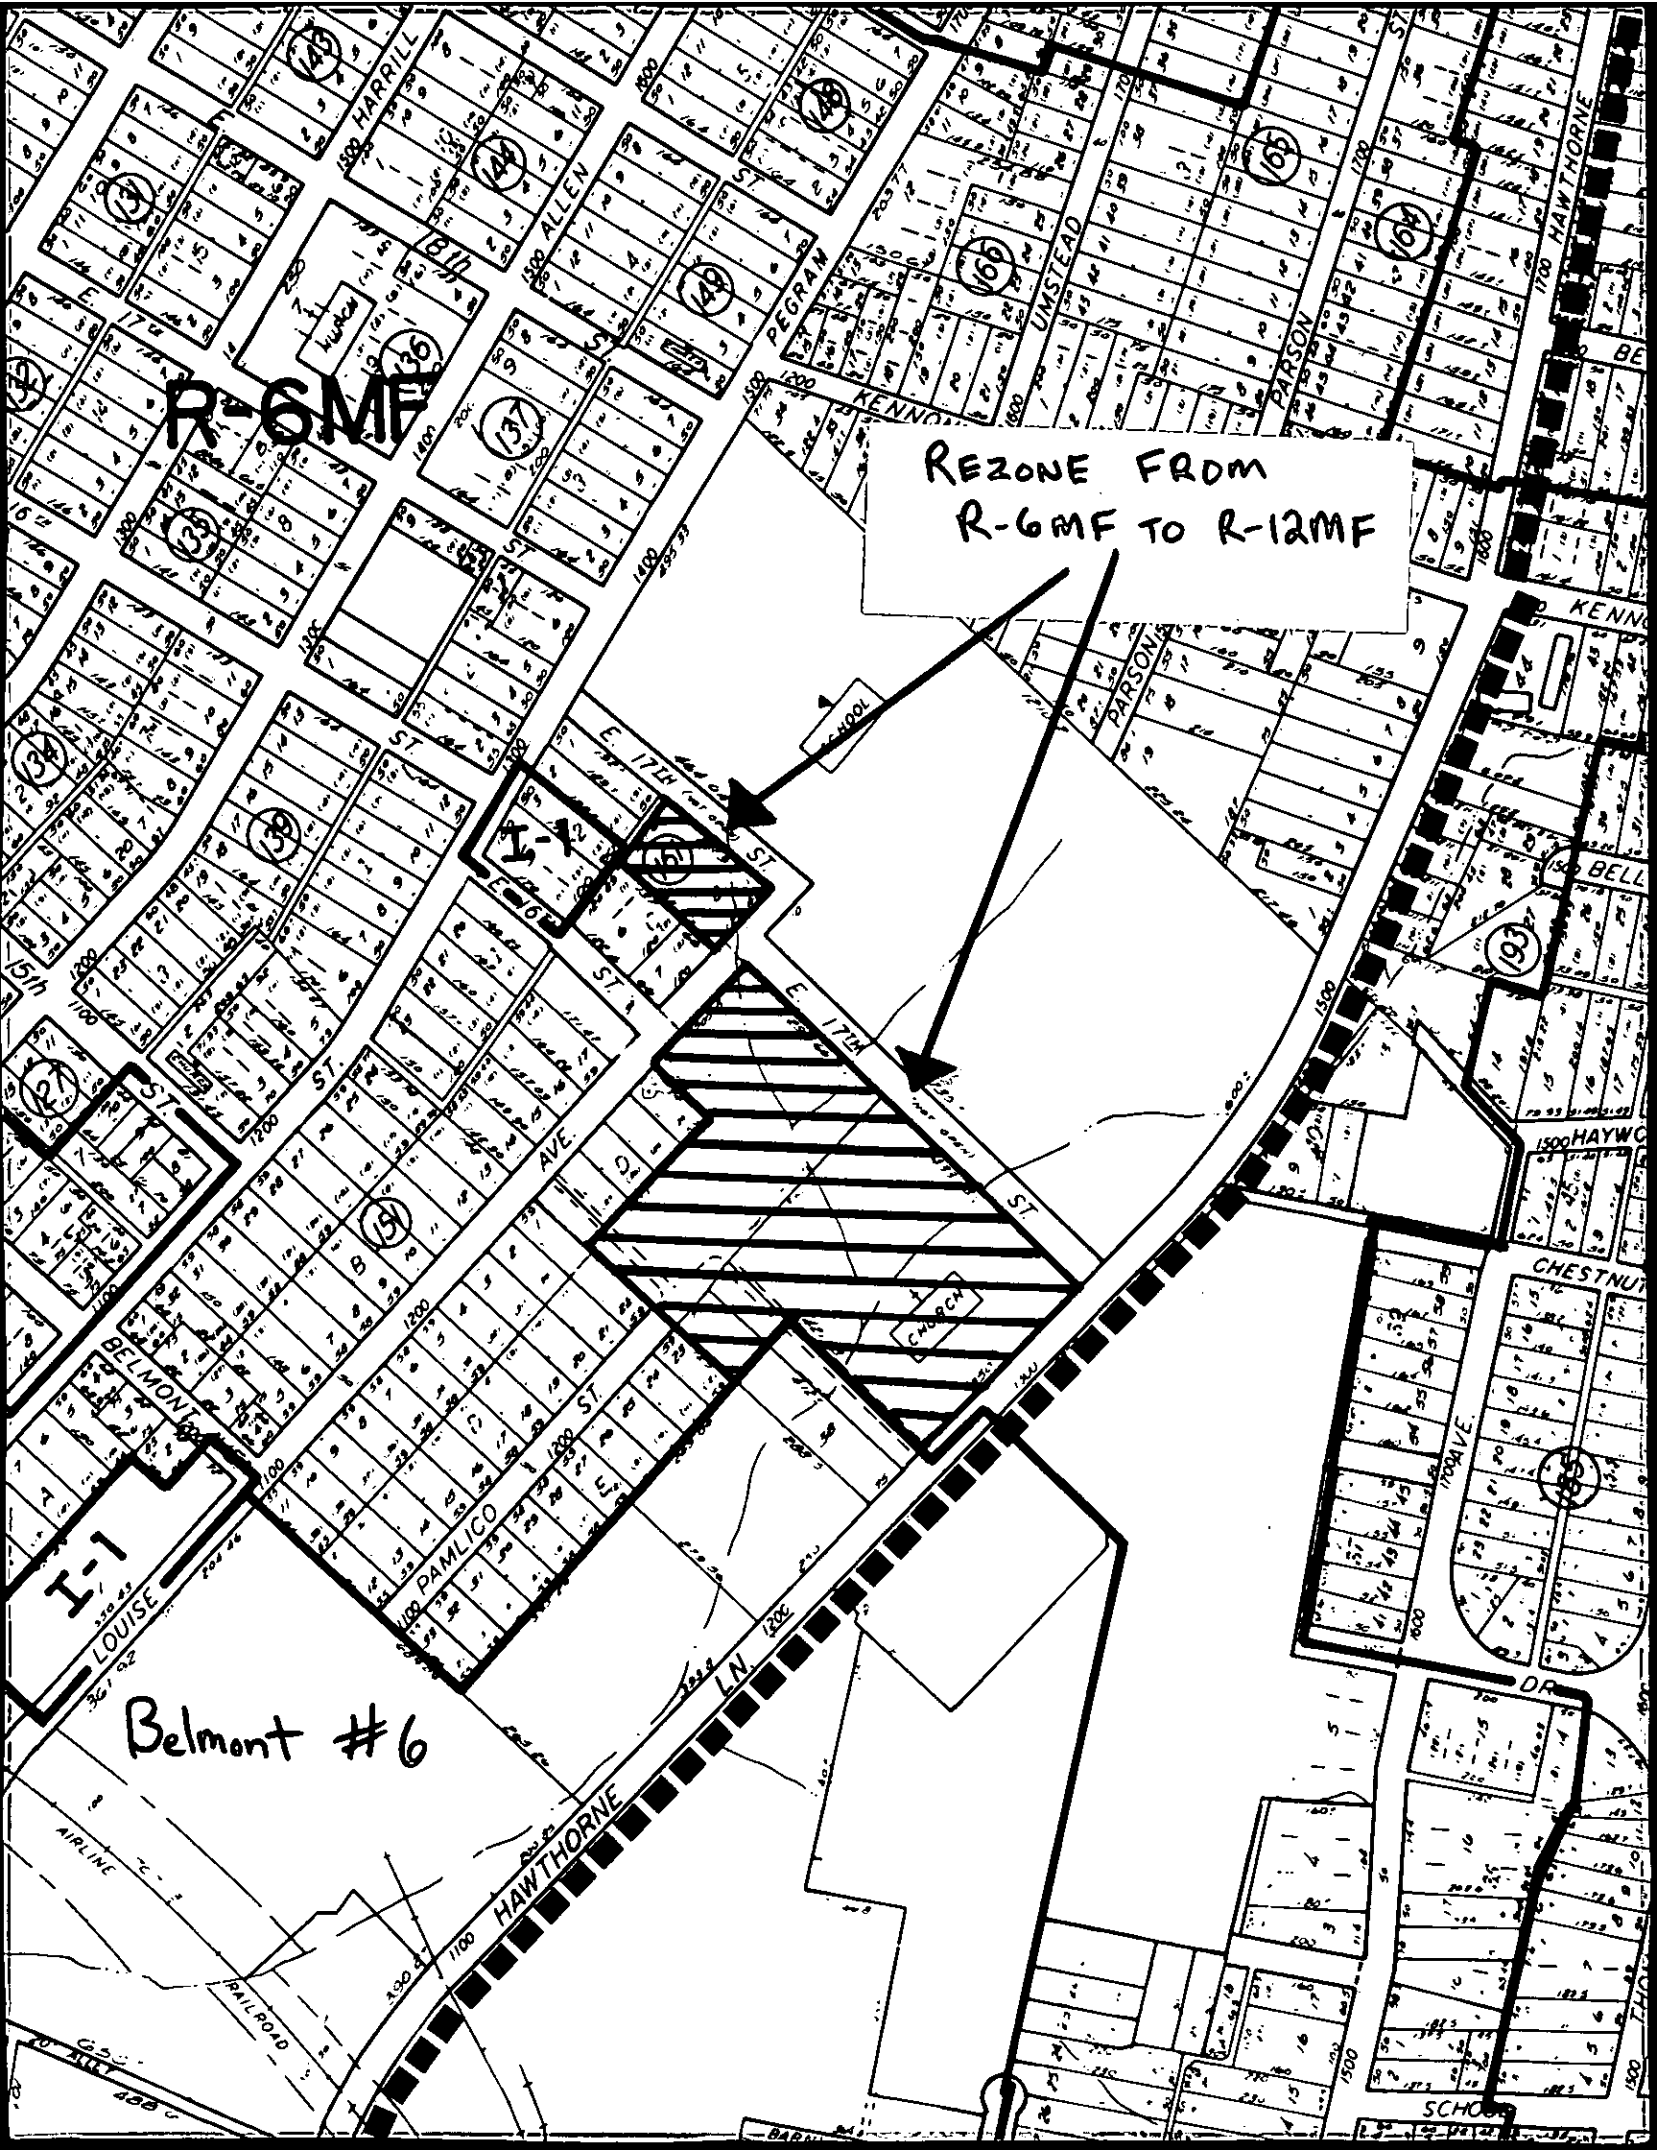

R-6MF

REZONE FROM
R-6MF TO R-12MF

Belmont #6

HAWTHORNE LN

E 17th ST

PAMLIKO ST

LOUISE ST

HARRILL ST

ALLEN ST

PEGRAM ST

UMSTEAD ST

PARSON ST

KENNETH ST

BELL ST

HAYWOOD ST

CHESTNUT ST

DR

SCHOOL

CHURCH

SCHOOL

AIRLINE RAILROAD