



* 0 0 B R E A K 0 0 *



**ADVANCED
IMAGING
SYSTEMS**

www.aisimc.com

An Information
Management Company

City of Charlotte – Planning Dept. Scanning Rezoning Files

Petition # _____

Document type:

- Applications
- Correspondence
- Department Comments
- Land Use Consistency
 - Mail Info
 - Mapping
 - Other
- Site Plans




* 0 0 B R E A K 0 0 *

PETITIONER Withrow Capital, Inc. for Arrowood 77 Associates

PETITION NO. 88-95 HEARING DATE December 19, 1988

ZONING CLASSIFICATION, EXISTING R-12 REQUESTED R-12(CD) and O-15(CD)

LOCATION Approximately 75.3 acres located on the northerly side of West Arrowood Road opposite Arrowpoint Business Park.

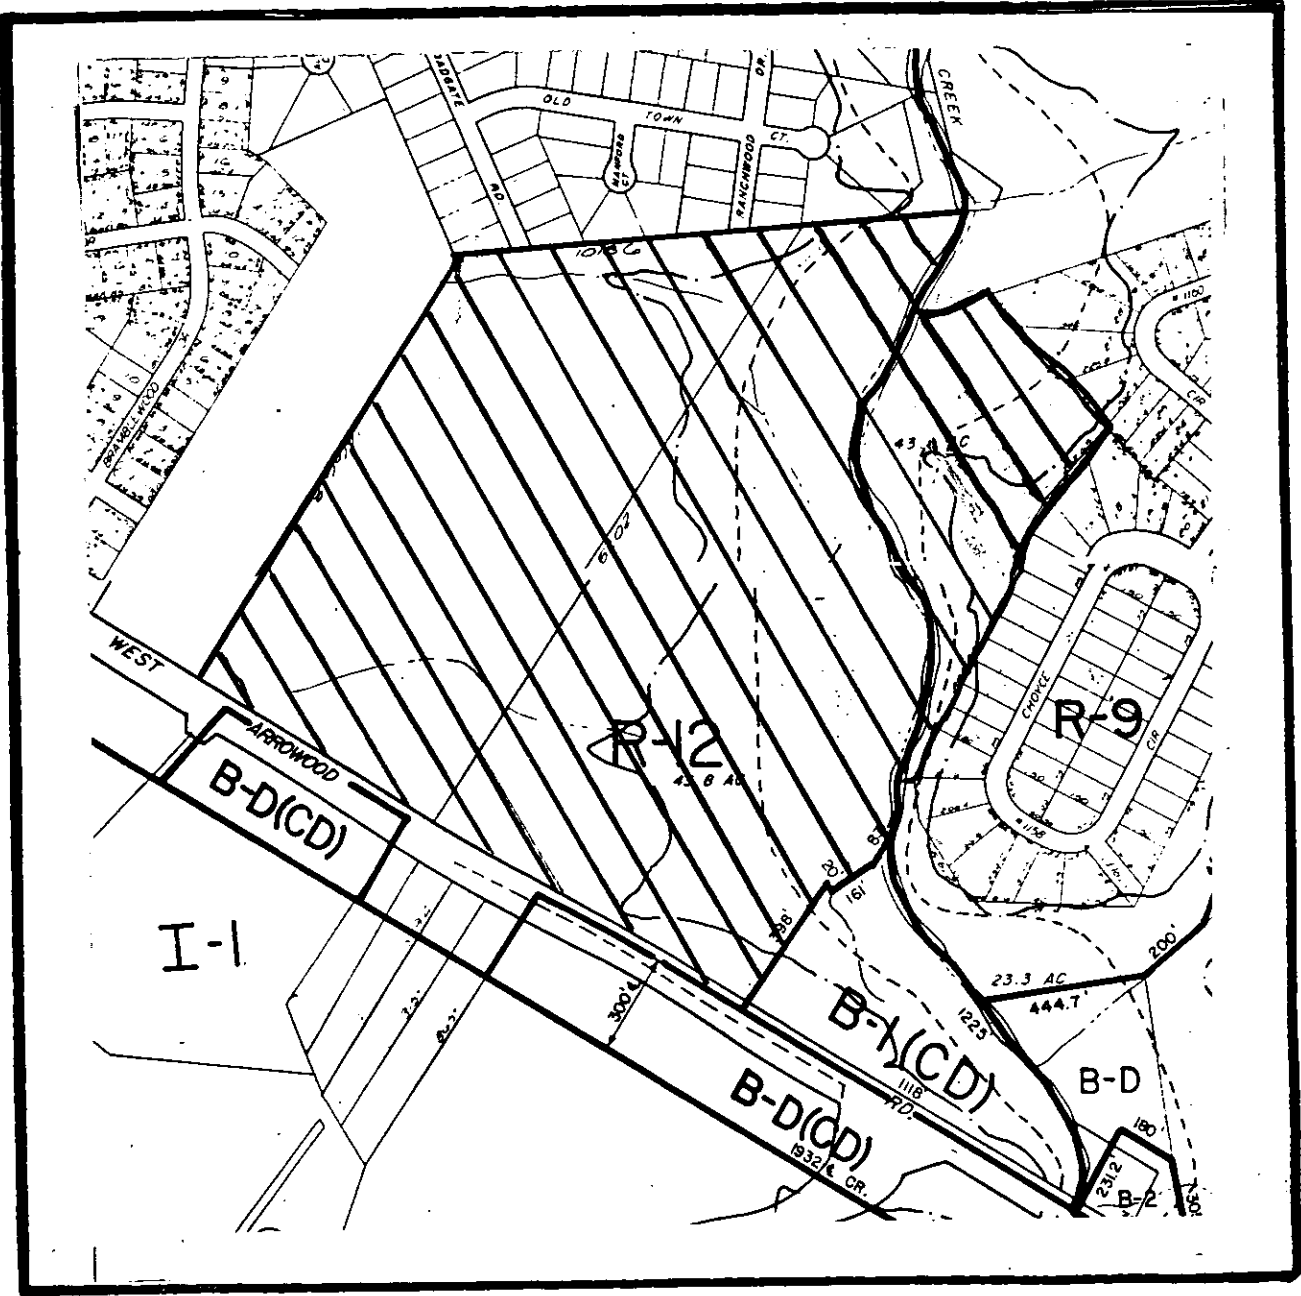

ZONING MAP NO. 133, 149

SCALE 1" = 400'


PROPERTY PROPOSED FOR CHANGE



PLANNING AREAS

Petition No. 88-95

Hearing: December 19, 1988

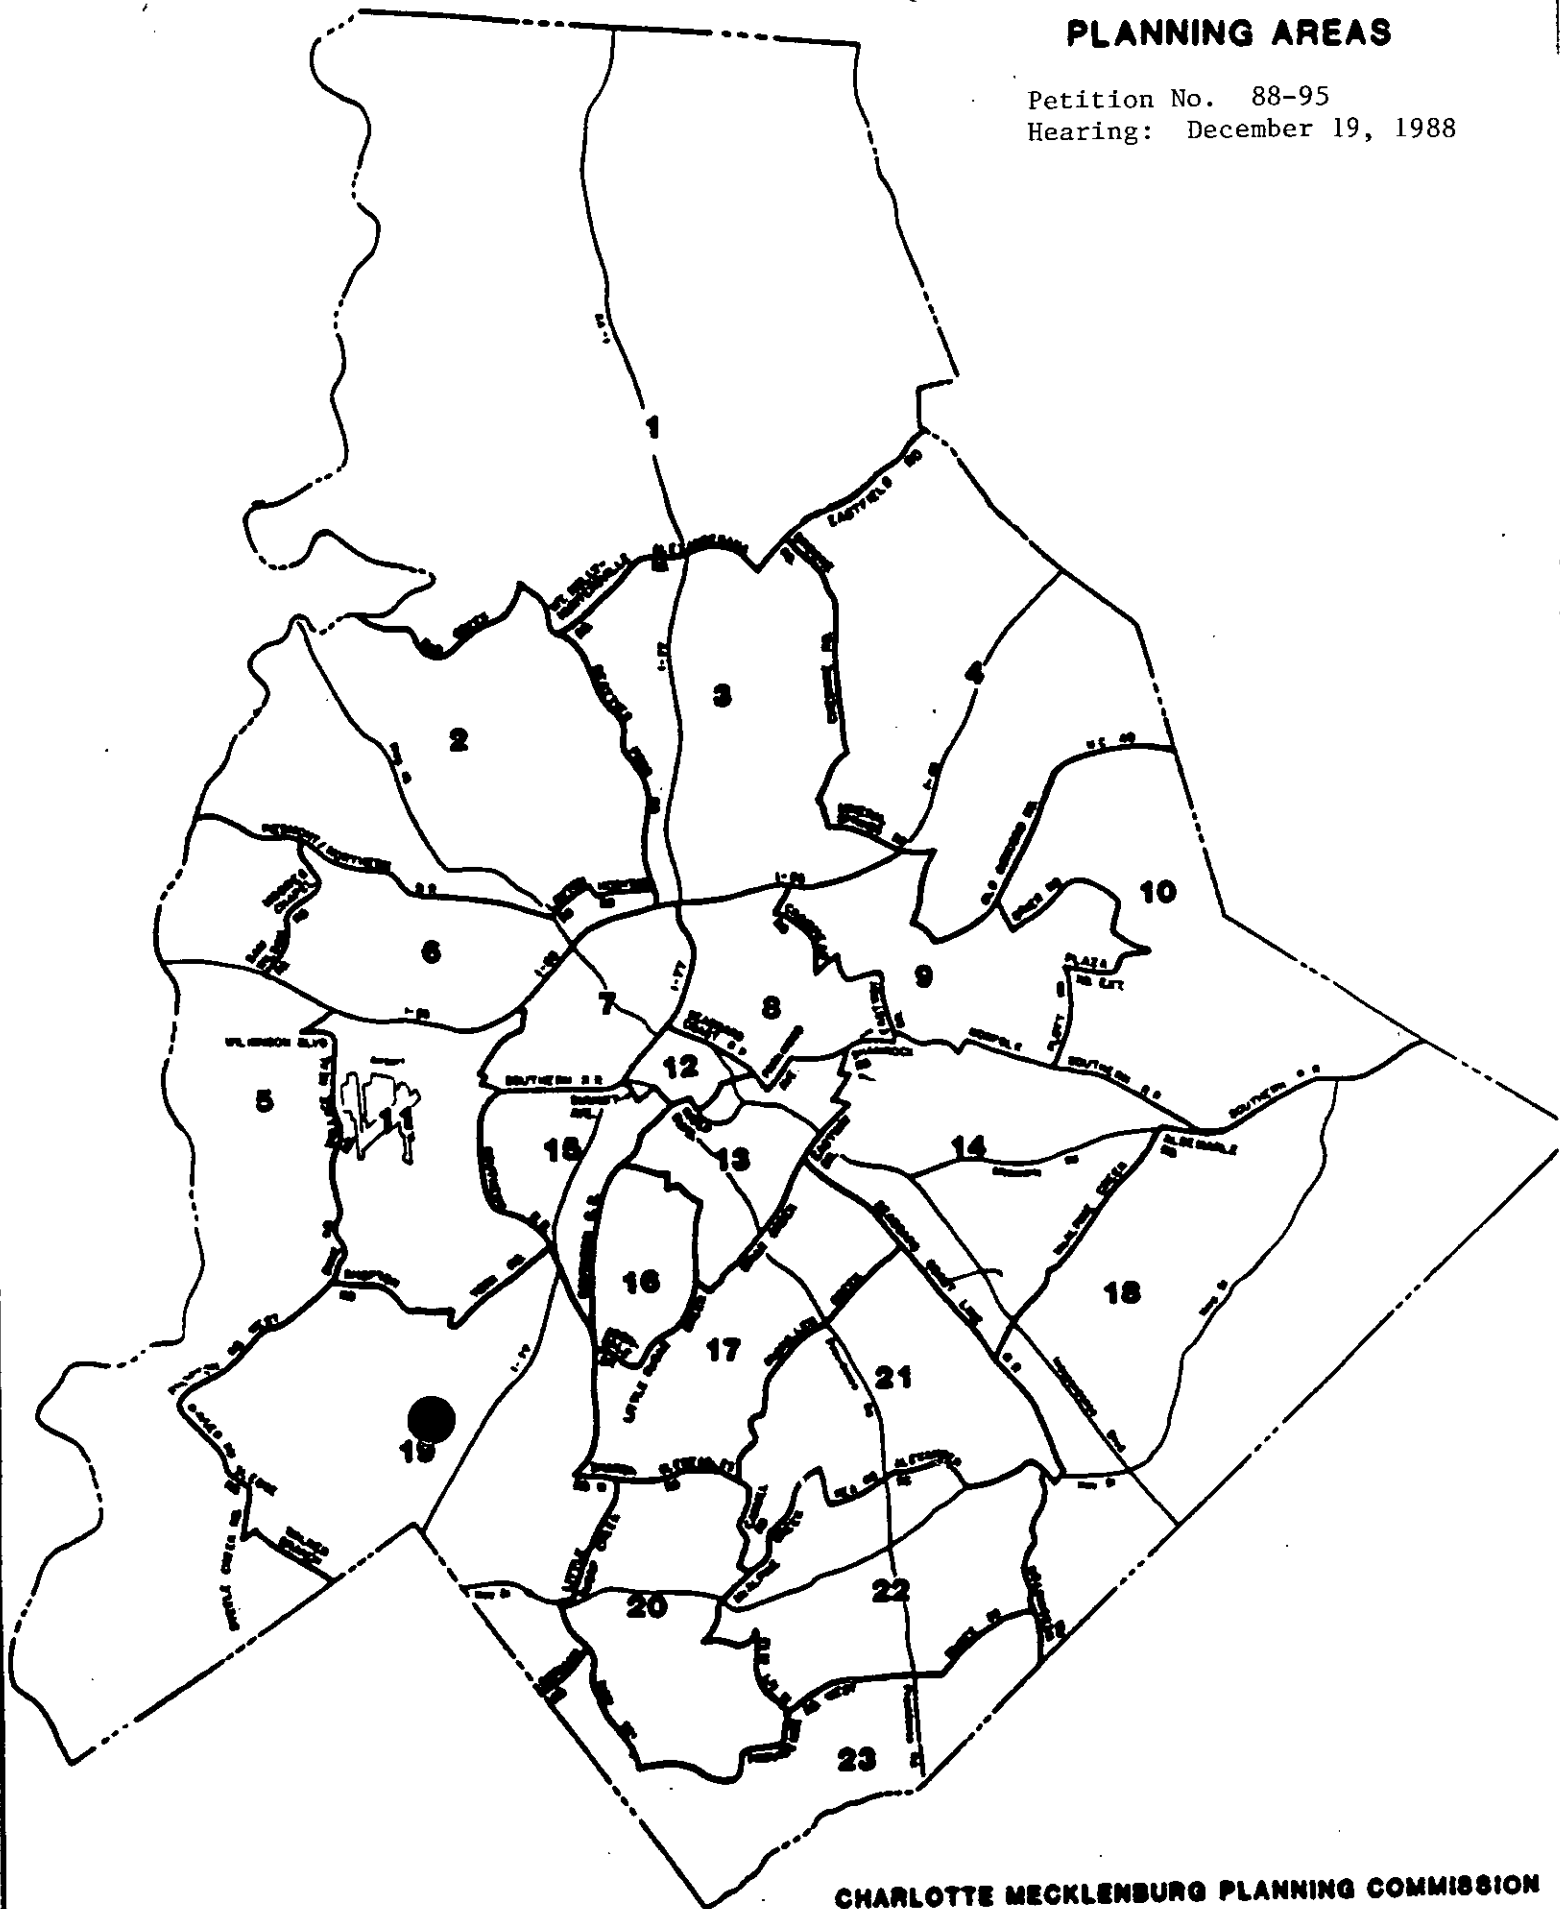

CHARLOTTE MECKLENBURG PLANNING COMMISSION

April 1988