



\* 0 0 B R E A K 0 0 \*



**ADVANCED  
IMAGING  
SYSTEMS**

www.aisimc.com

An Information  
Management Company

# City of Charlotte – Planning Dept. Scanning Rezoning Files

Petition # \_\_\_\_\_

## Document type:

- Applications
- Correspondence
- Department Comments
- Land Use Consistency
  - Mail Info
  - Mapping
  - Other
- Site Plans




\* 0 0 B R E A K 0 0 \*

PETITIONER Charlotte-Mecklenburg Planning Commission

PETITION NO. 90-33 HEARING DATE April 16, 1990

ZONING CLASSIFICATION, EXISTING B-2 REQUESTED B-1

LOCATION Approximately 3.24 acres located along the southwesterly side of Rozzelles Ferry Road between Oregon Street and Norwood Drive.

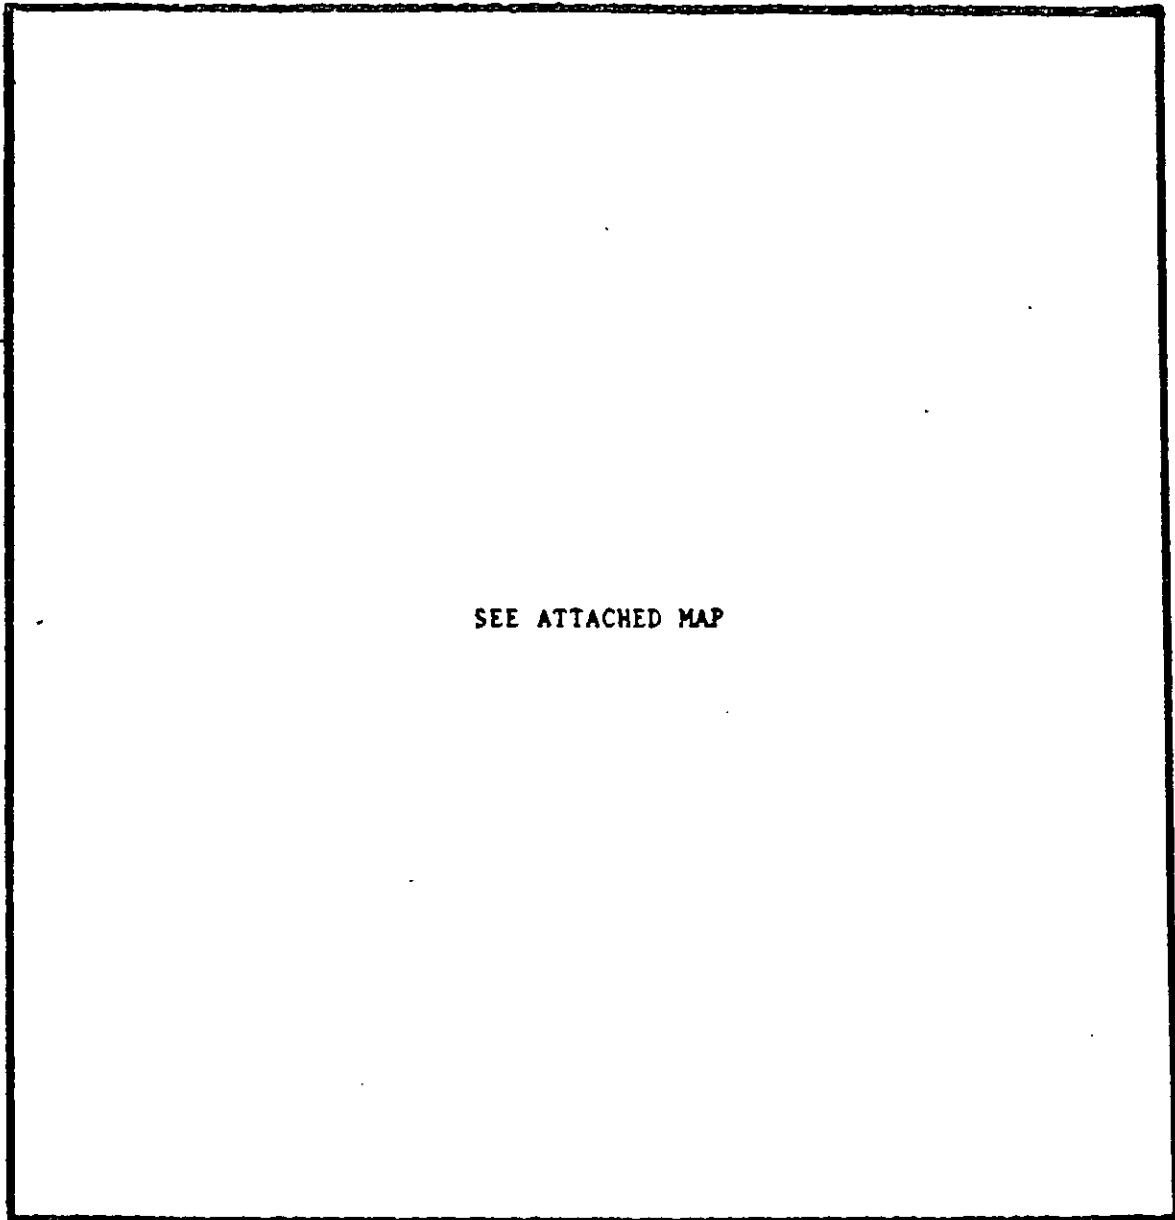


ZONING MAP NO. 80,87

SCALE 1" = 400'

PROPERTY PROPOSED FOR CHANGE



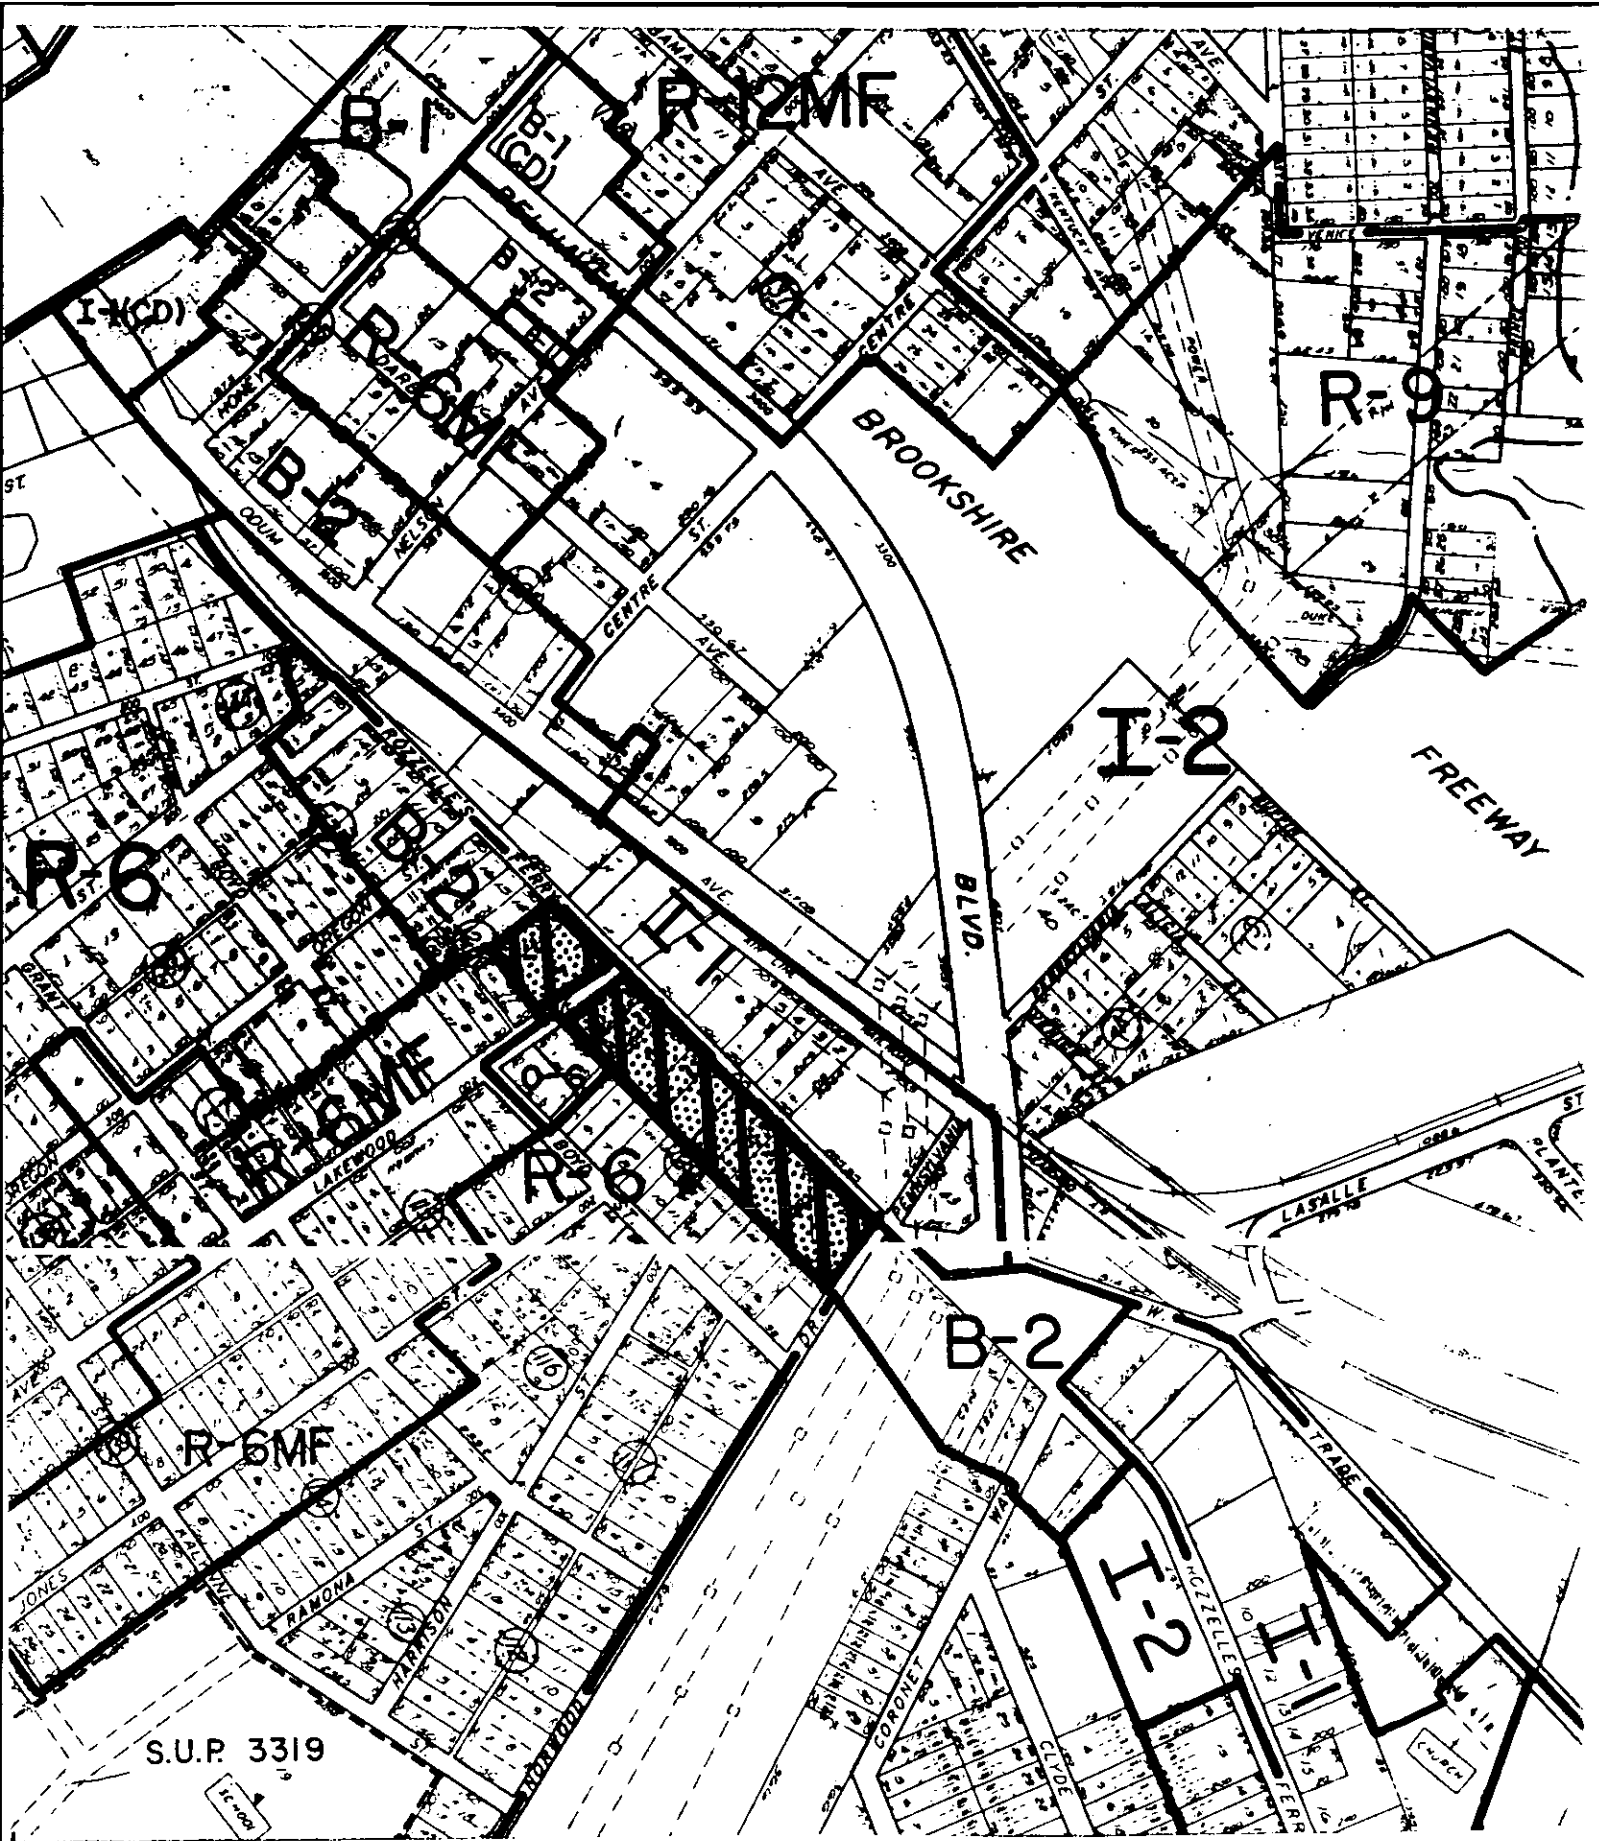

THOMASBORO HOSKINS SPP

Petition #1

Rezone from B-2 to B-1



92-35

