



* 0 0 B R E A K 0 0 *



**ADVANCED
IMAGING
SYSTEMS**

An Information
Management Company

www.aisimc.com

City of Charlotte – Planning Dept. Scanning Rezoning Files

Petition # _____

Document type:

- Applications
- Correspondence
- Department Comments
- Land Use Consistency
 - Mail Info
 - Mapping
 - Other
- Site Plans




* 0 0 B R E A K 0 0 *

PETITIONER: Mark Pope, III

PETITION NO.: 90-81 HEARING DATE: November 19, 1990

ZONING CLASSIFICATION, EXISTING: R-15 REQUESTED: I-1(CD)

LOCATION: Approximately 20.2 acres located north of Westinghouse Boulevard west of York Road at the end of Southbourne Road.

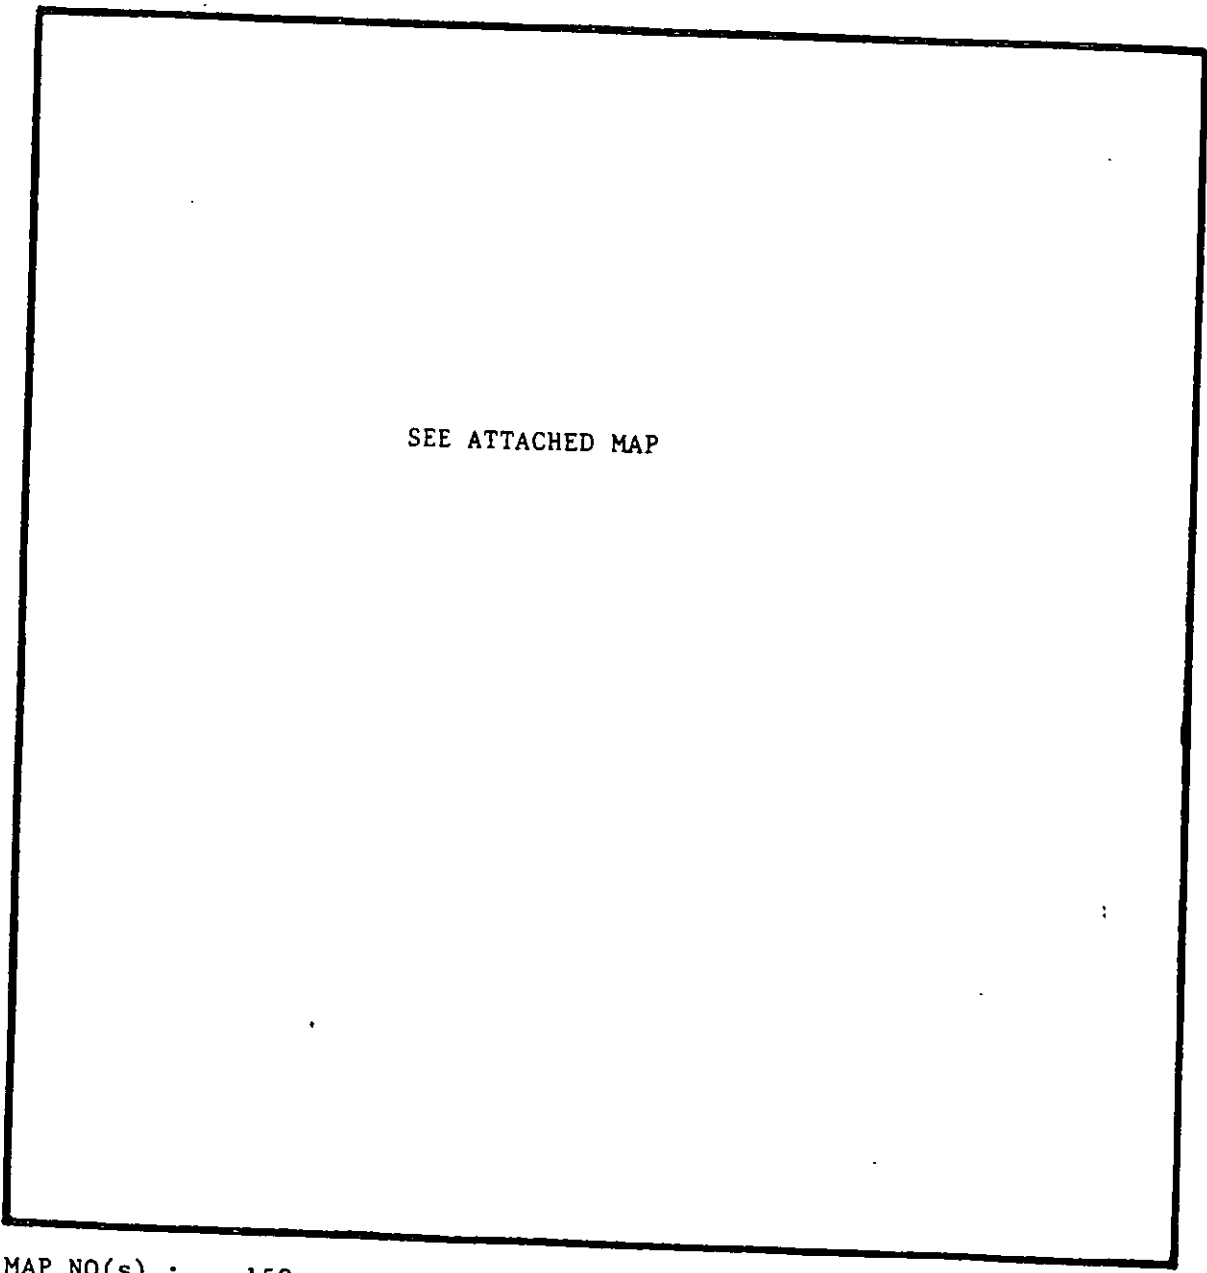

ZONING MAP NO(s).: 150

SCALE 1" = 400'

PROPERTY PROPOSED FOR CHANGE



149-156

OFFICIAL REZONING APPLICATION CITY OF CHARLOTTE

Staff Review Meeting
Tuesday, October 9, 1990
9:00 a.m.

Petition No. <u>90-81</u>
Date Filed <u>September 17, 1990</u>
Received By <u>MCYM</u>
OFFICE USE ONLY

Ownership Information

Property Owner Floyd & Lillie Mae Cochran

Owner's Address 9414 York Road, Charlotte, NC 28217

Date Property Acquired _____

Tax Parcel Number 201-124-14

Location Of Property (address or description) Corner of York Road and Westinghouse Boulevard

Description Of Property

Size (Sq. Ft.-Acres) 20.2 ± Acres Street Frontage (ft.) None

Current Land Use inactive farm

Zoning Request

Existing Zoning R-15 Requested Zoning I-1 (CD)

Purpose of Zoning Change To permit conditional I-1 uses as shown on the conditional site plan submitted

Robert L. Mingle
Name Of Agent

6618 Fairview Road
Agent's Address

Charlotte, NC 28210

Telephone Number
(704) 364-114

Mark Pope, III
Name of Petitioner(s)


2155 Monroe Drive, NE
Address of Petitioner(s)

Atlanta, GA 30324

Telephone Number
(404) 874-3327

Mark C. Pope, III
By his Attorney In Fact
Alvan A. Herring

Mark C. Pope, III
Signature
Lillie Mae Cochran
Signature of Property Owner if Other

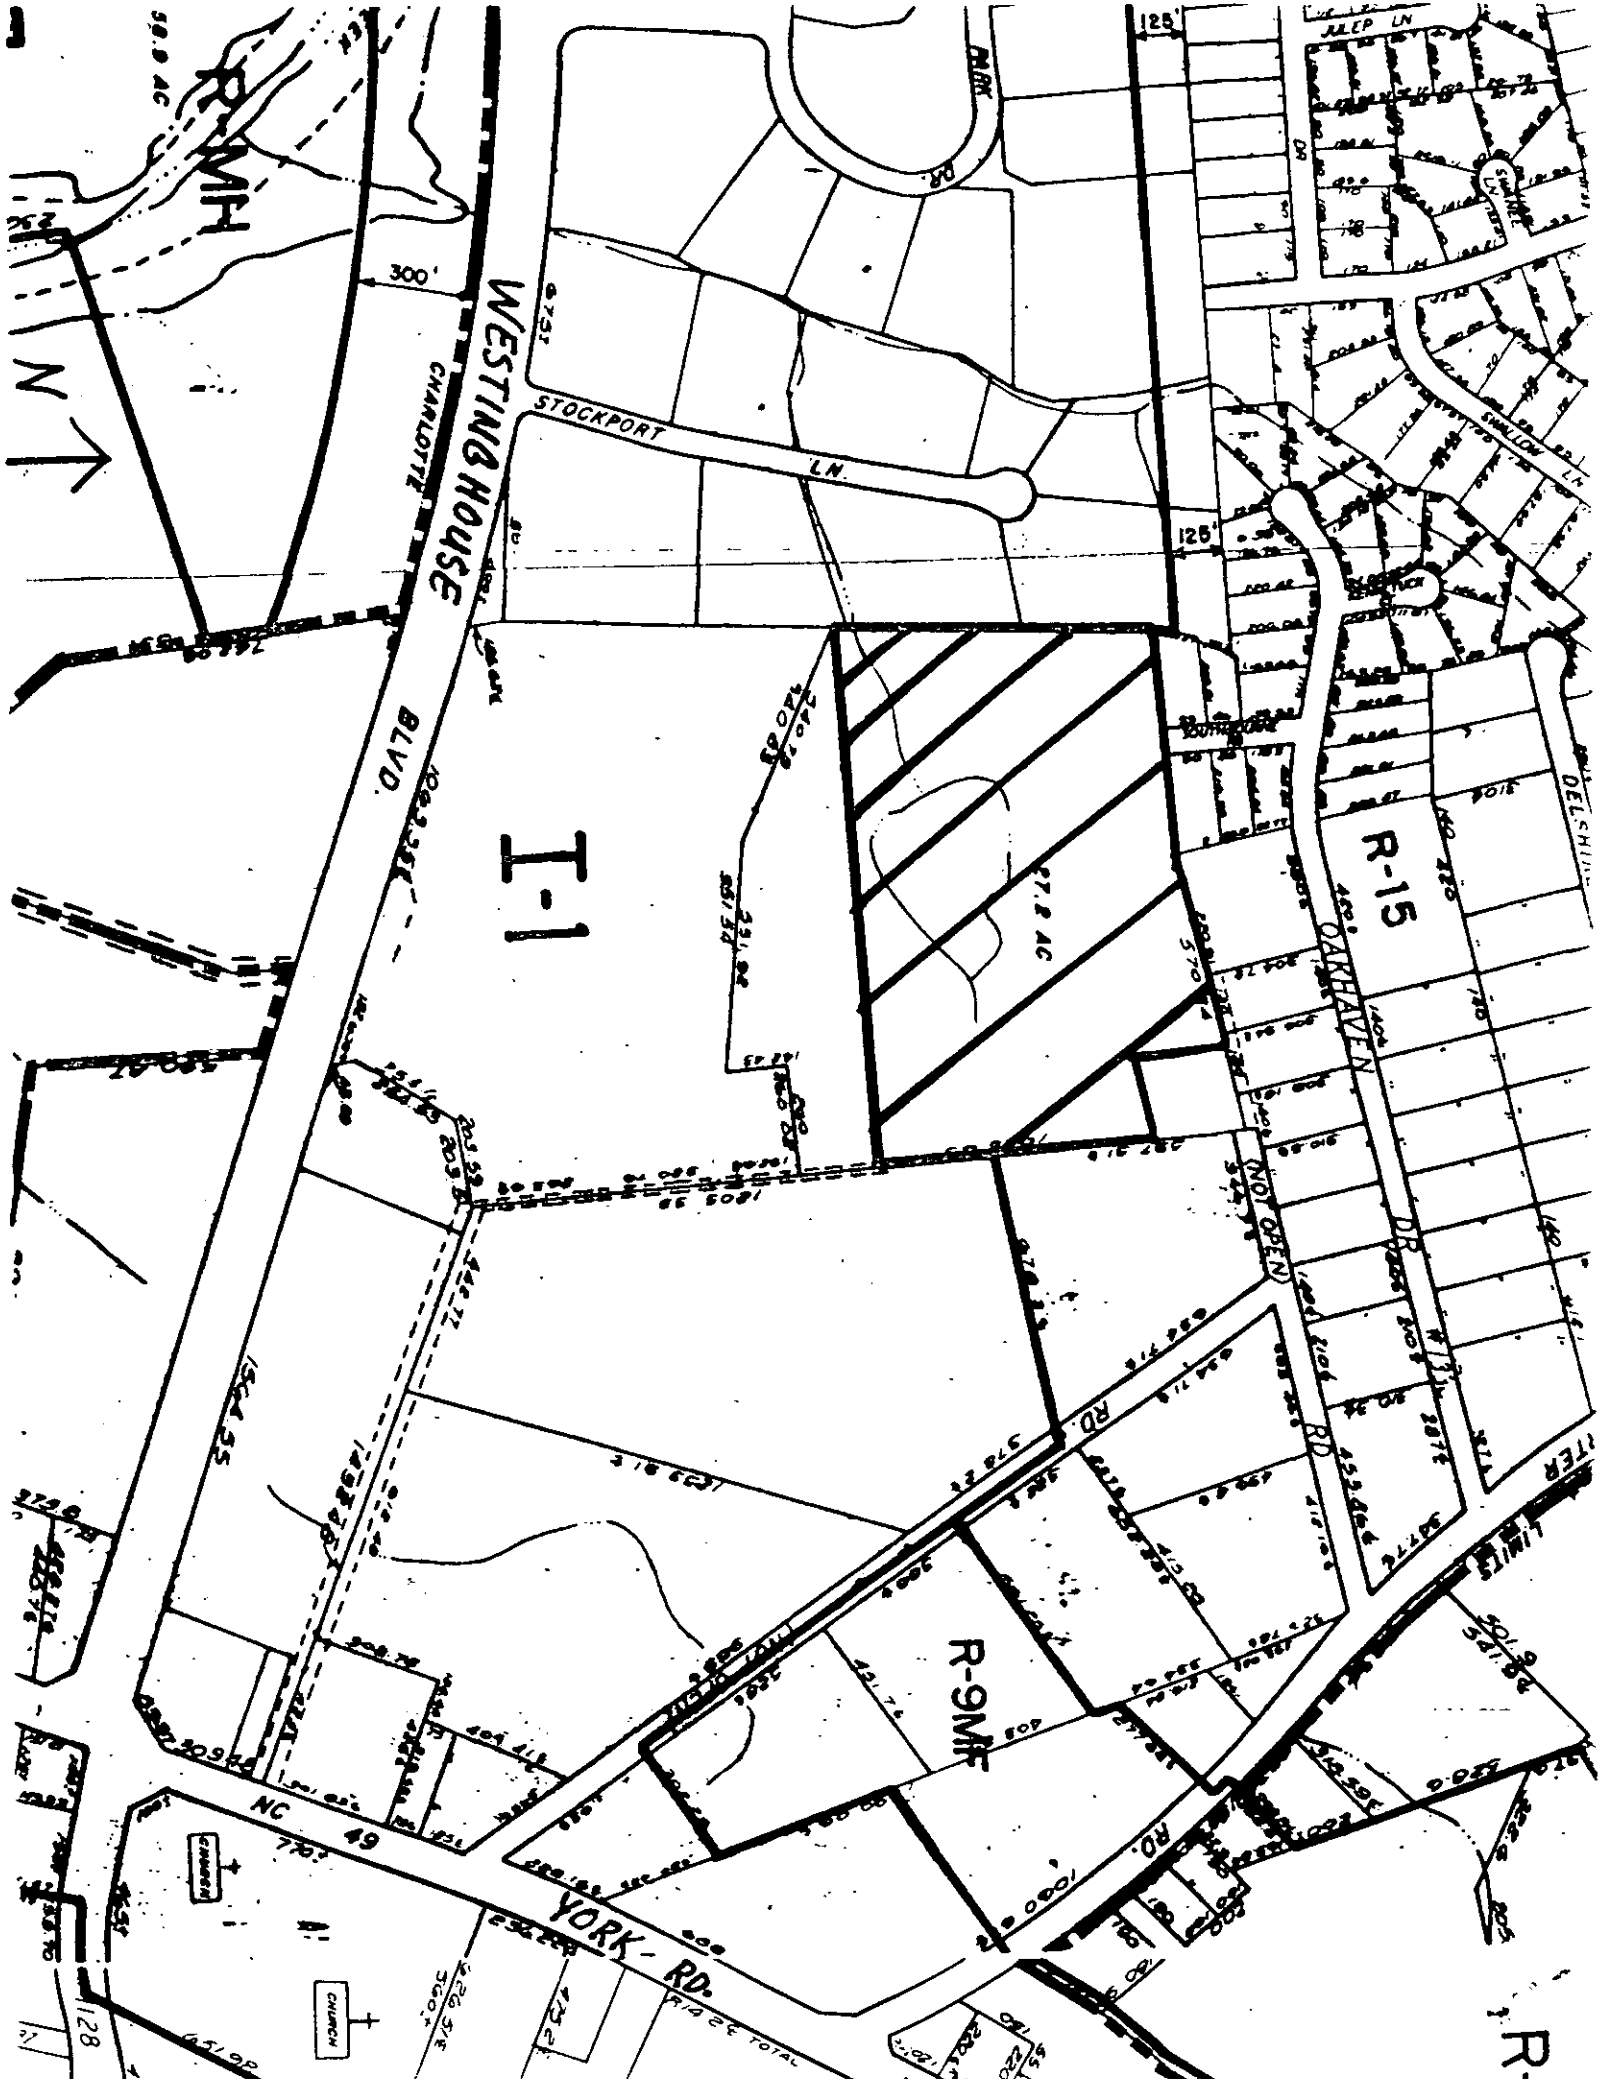

WESTINGHOUSE
BLVD.

I-1

STOCKPORT
LN.

R-9MF

R-15

YORK RD.

OAKHAVEN

58.9 AC

R-15M

300'

BLVD.

125'

125'

27.8 AC

NC 49

CHURCH

R-

128

TOTAL