



Charlotte-Mecklenburg Planning Department

TO: Mark Fowler
Zoning Supervisor

DATE: June 29, 2012

FROM: Debra Campbell
Planning Director


SUBJECT: Administrative Approval for Petition No. 1993-035 The Foundation of NC at Charlotte, INC and the Crosland Group

Attached is a revised site plan for the above referenced rezoning petition. The site plan shows the new elevations for US Sushi in the old RJ Gators building. Since this change does not alter the intent of the development and meets the requirements of the Charlotte Zoning Ordinance Section 6.207 Alterations to Approval, minor changes, I am administratively approving this plan. Please use these plans when evaluating requests for building permits and certificates of occupancy.


Note all other Zoning Ordinance and conditional requirements still apply.

CHARLOTTE-MECKLENBURG PLANNING DEPARTMENT


www.charmeck.org
600 East Fourth Street
Charlotte, NC 28202-2853
Phone: (704) 386-2225
Fax: (704) 386-2022

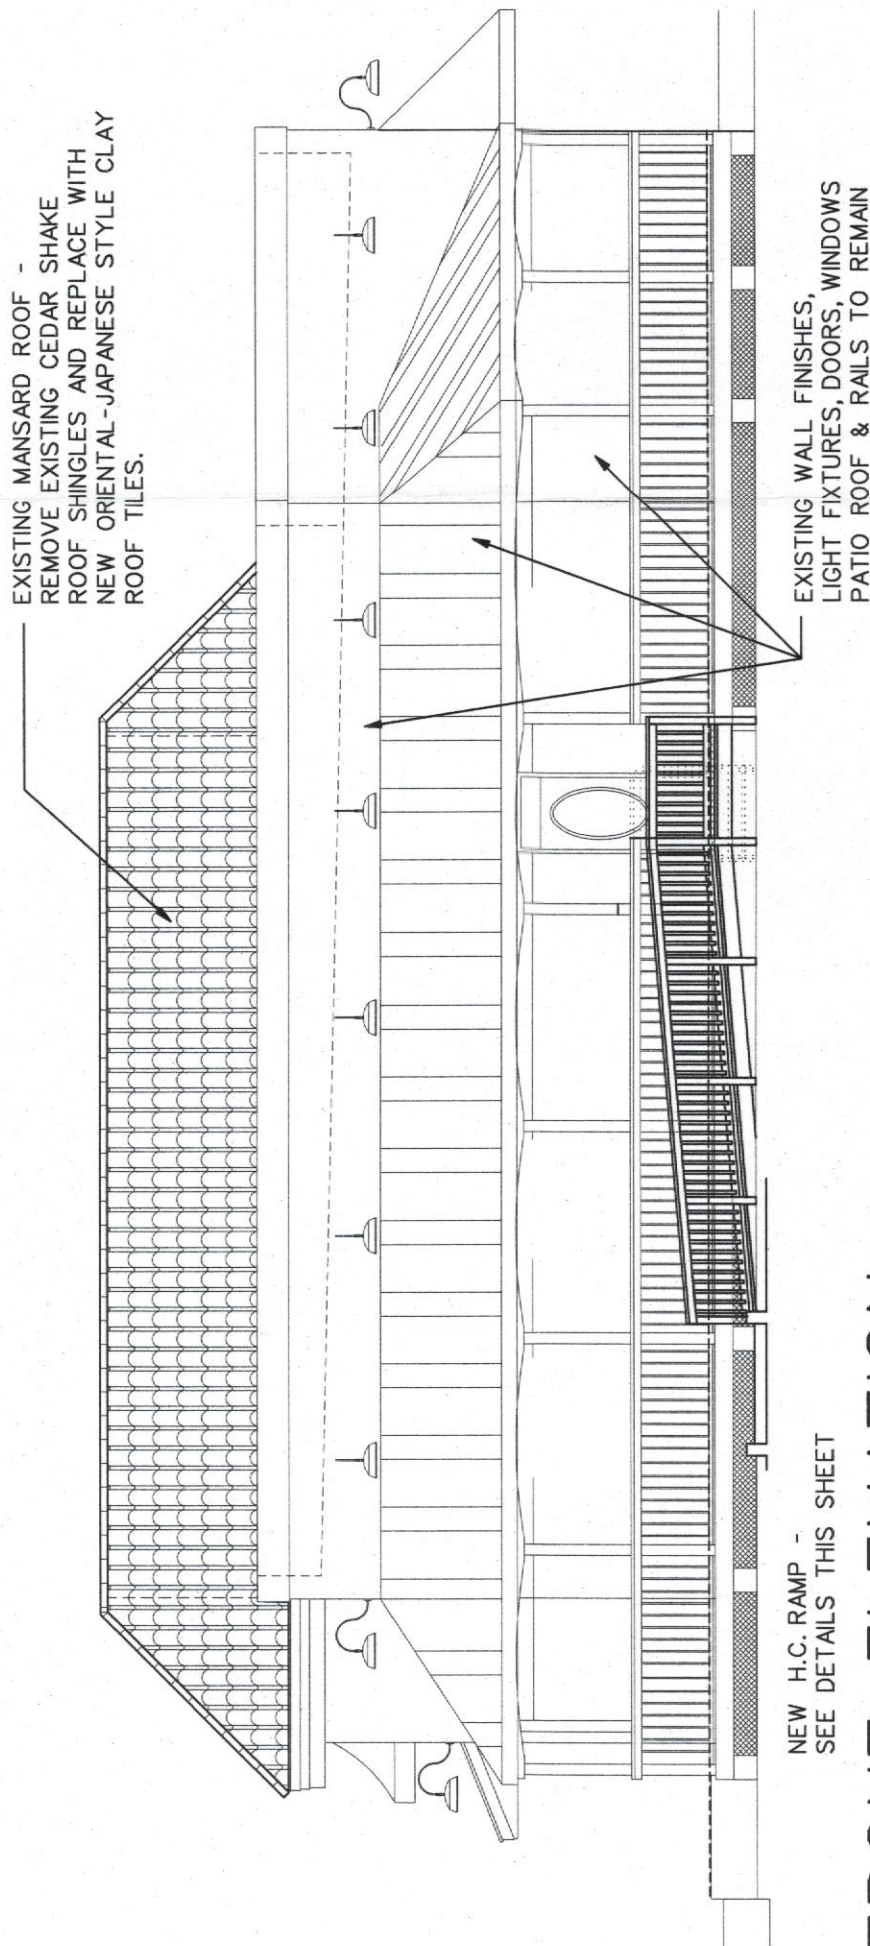


FRONT ELEVATION
3/8"=1'-0"

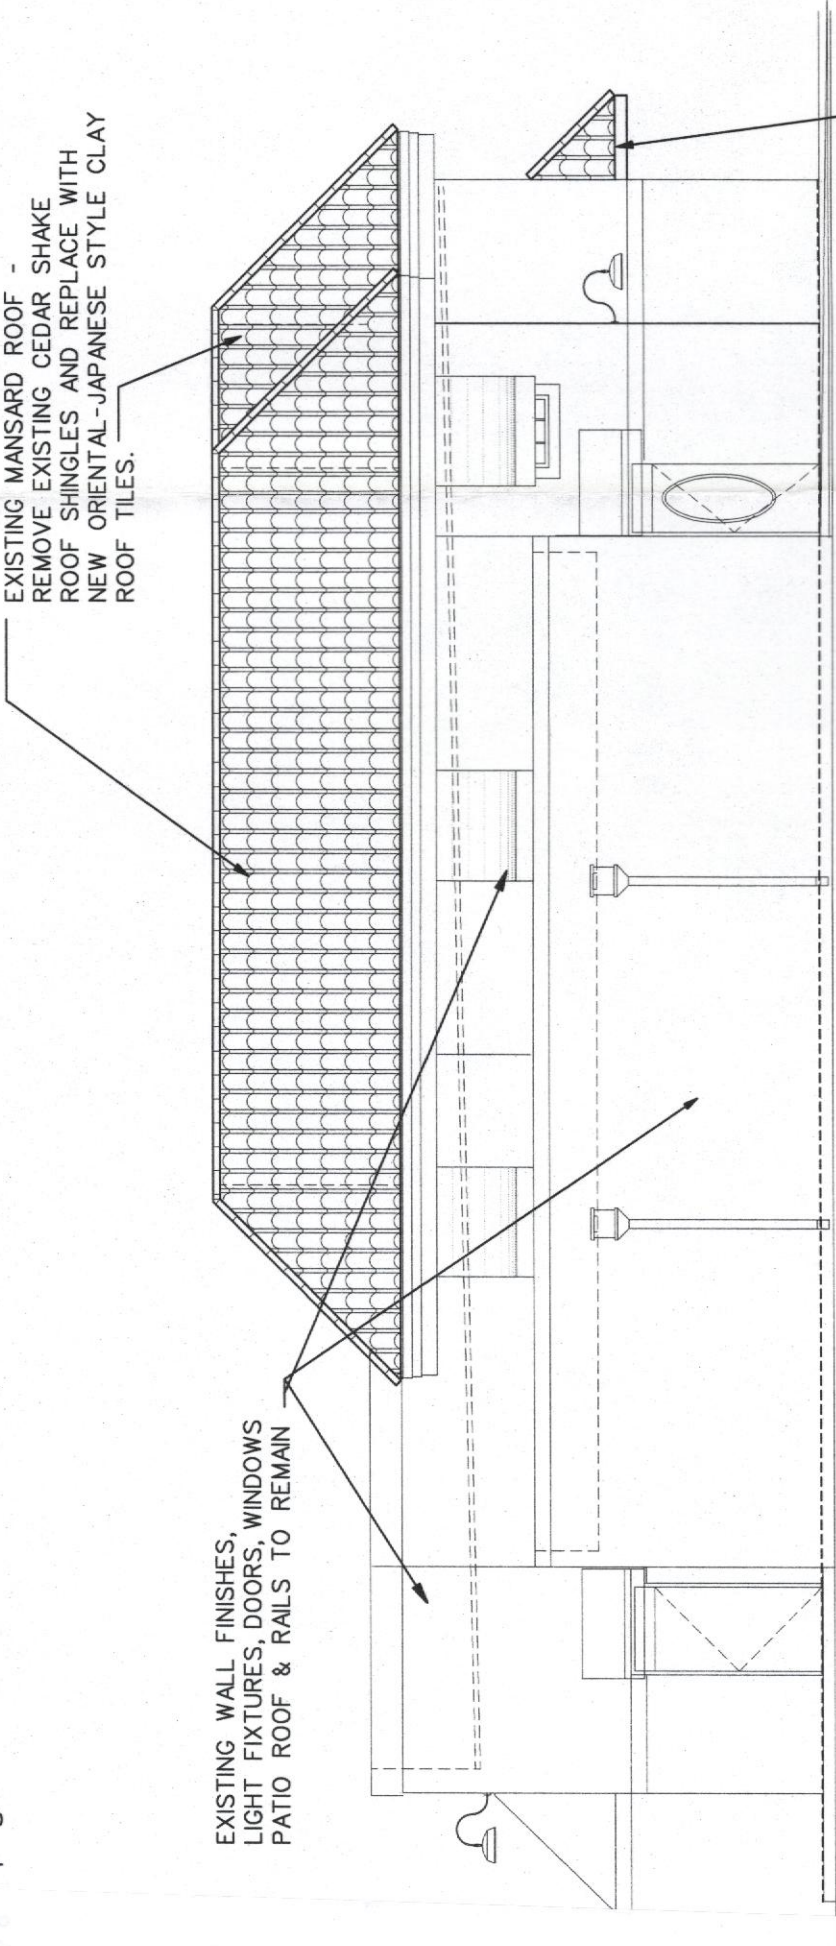


REAR ELEVATION
3/8"=1'-0"

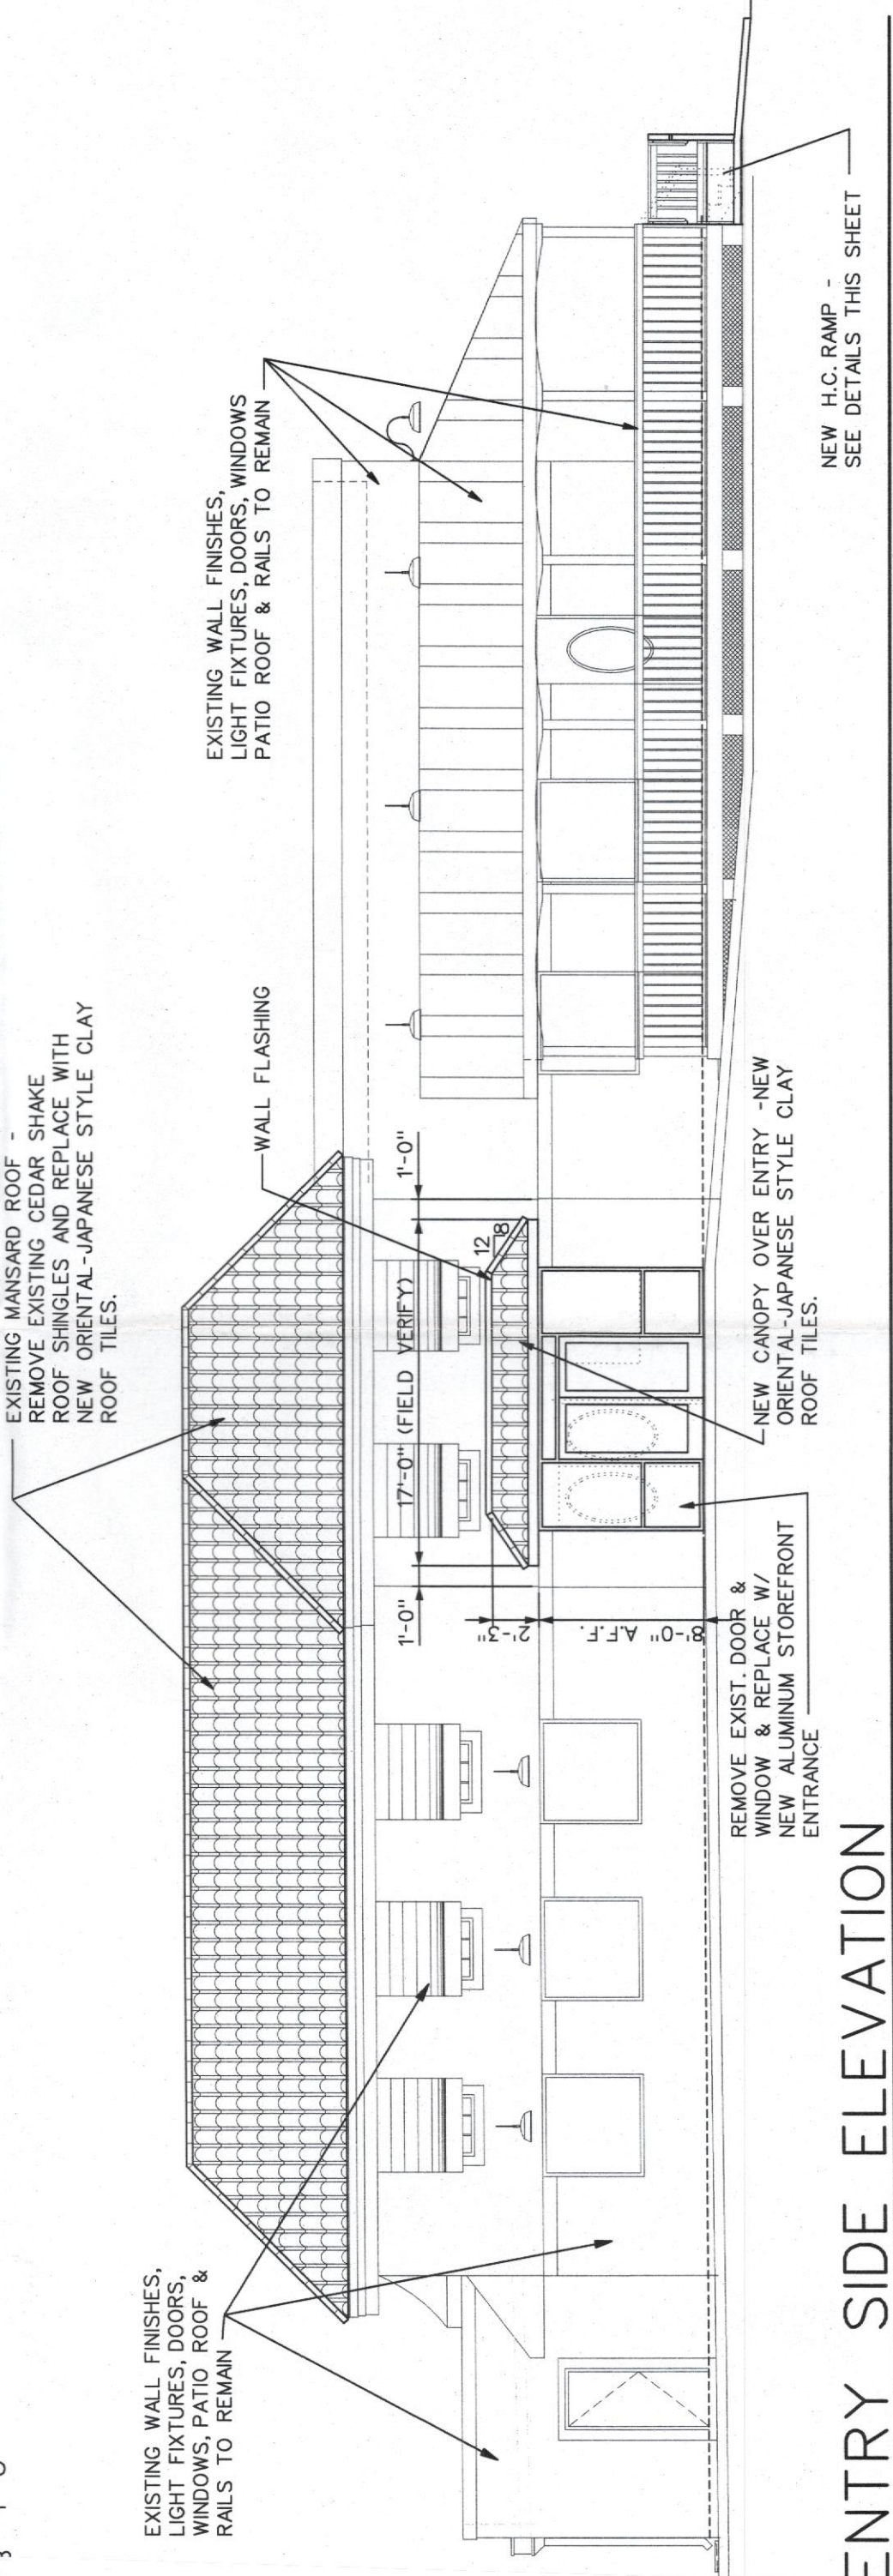

ENTRY SIDE ELEVATION
3/8"=1'-0"

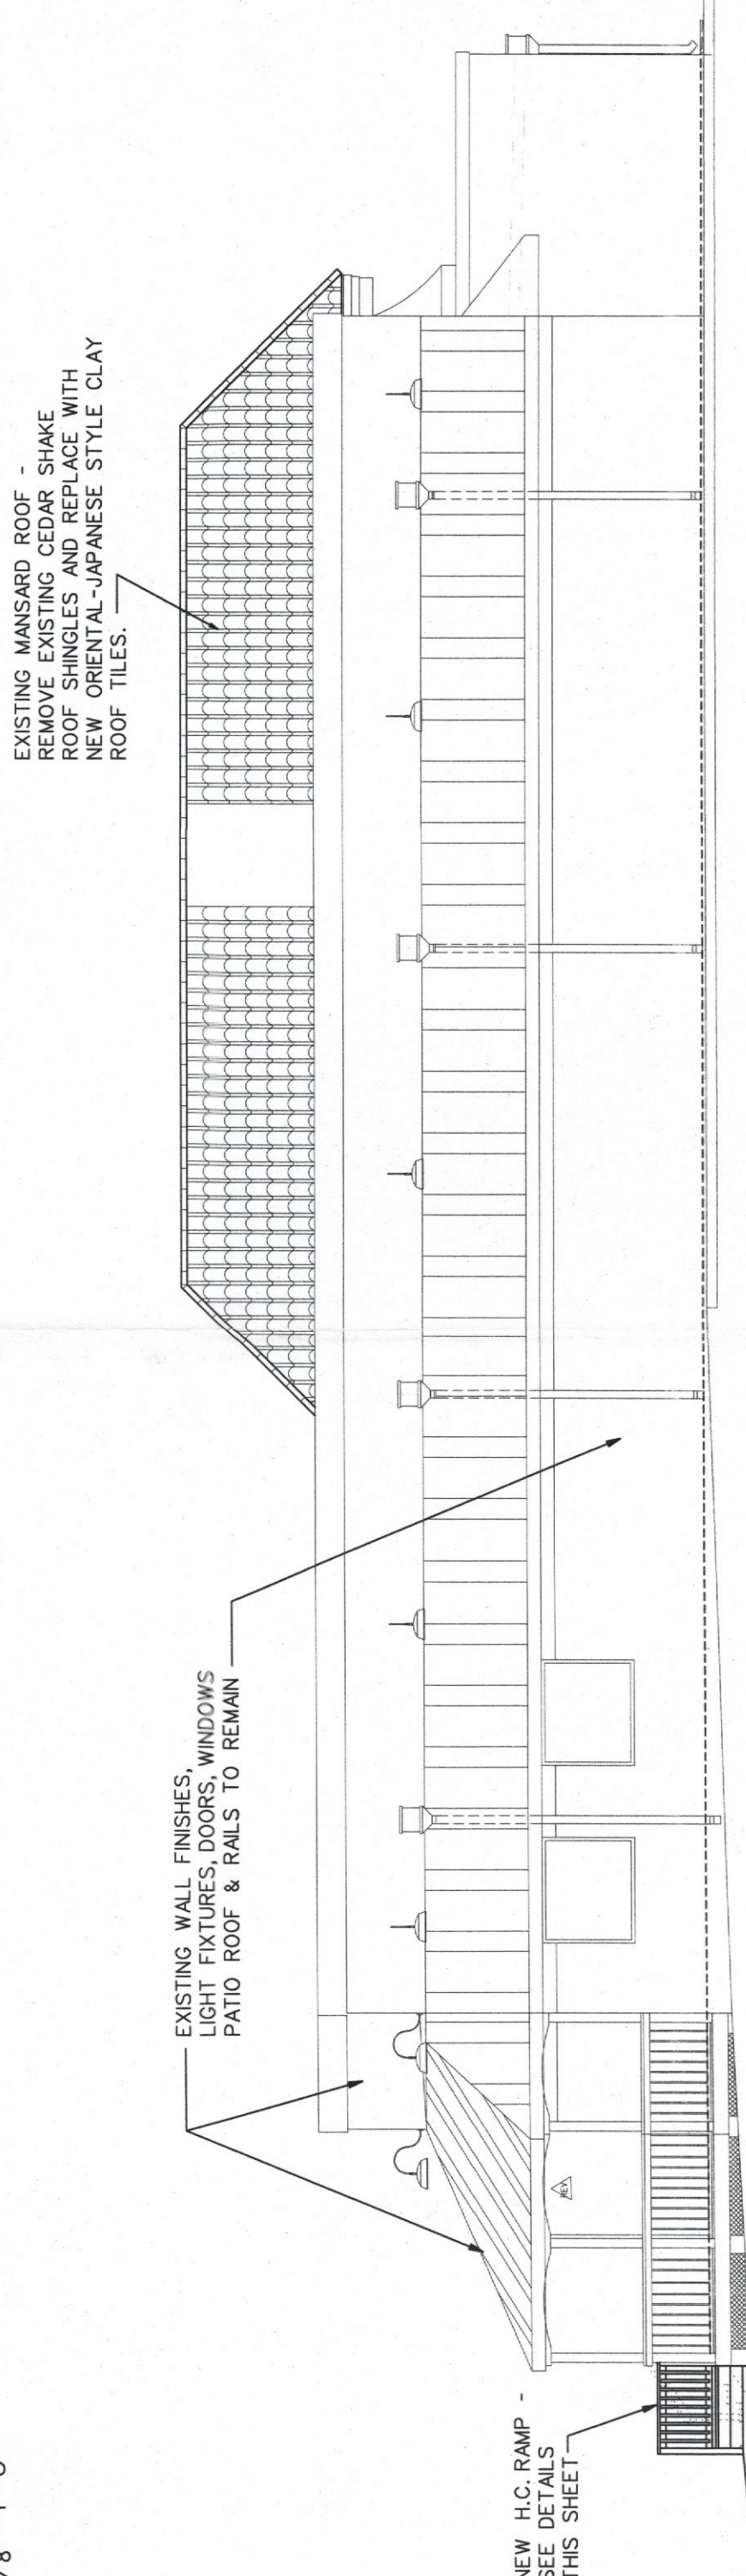


SIDE ELEVATION
3/8"=1'-0"

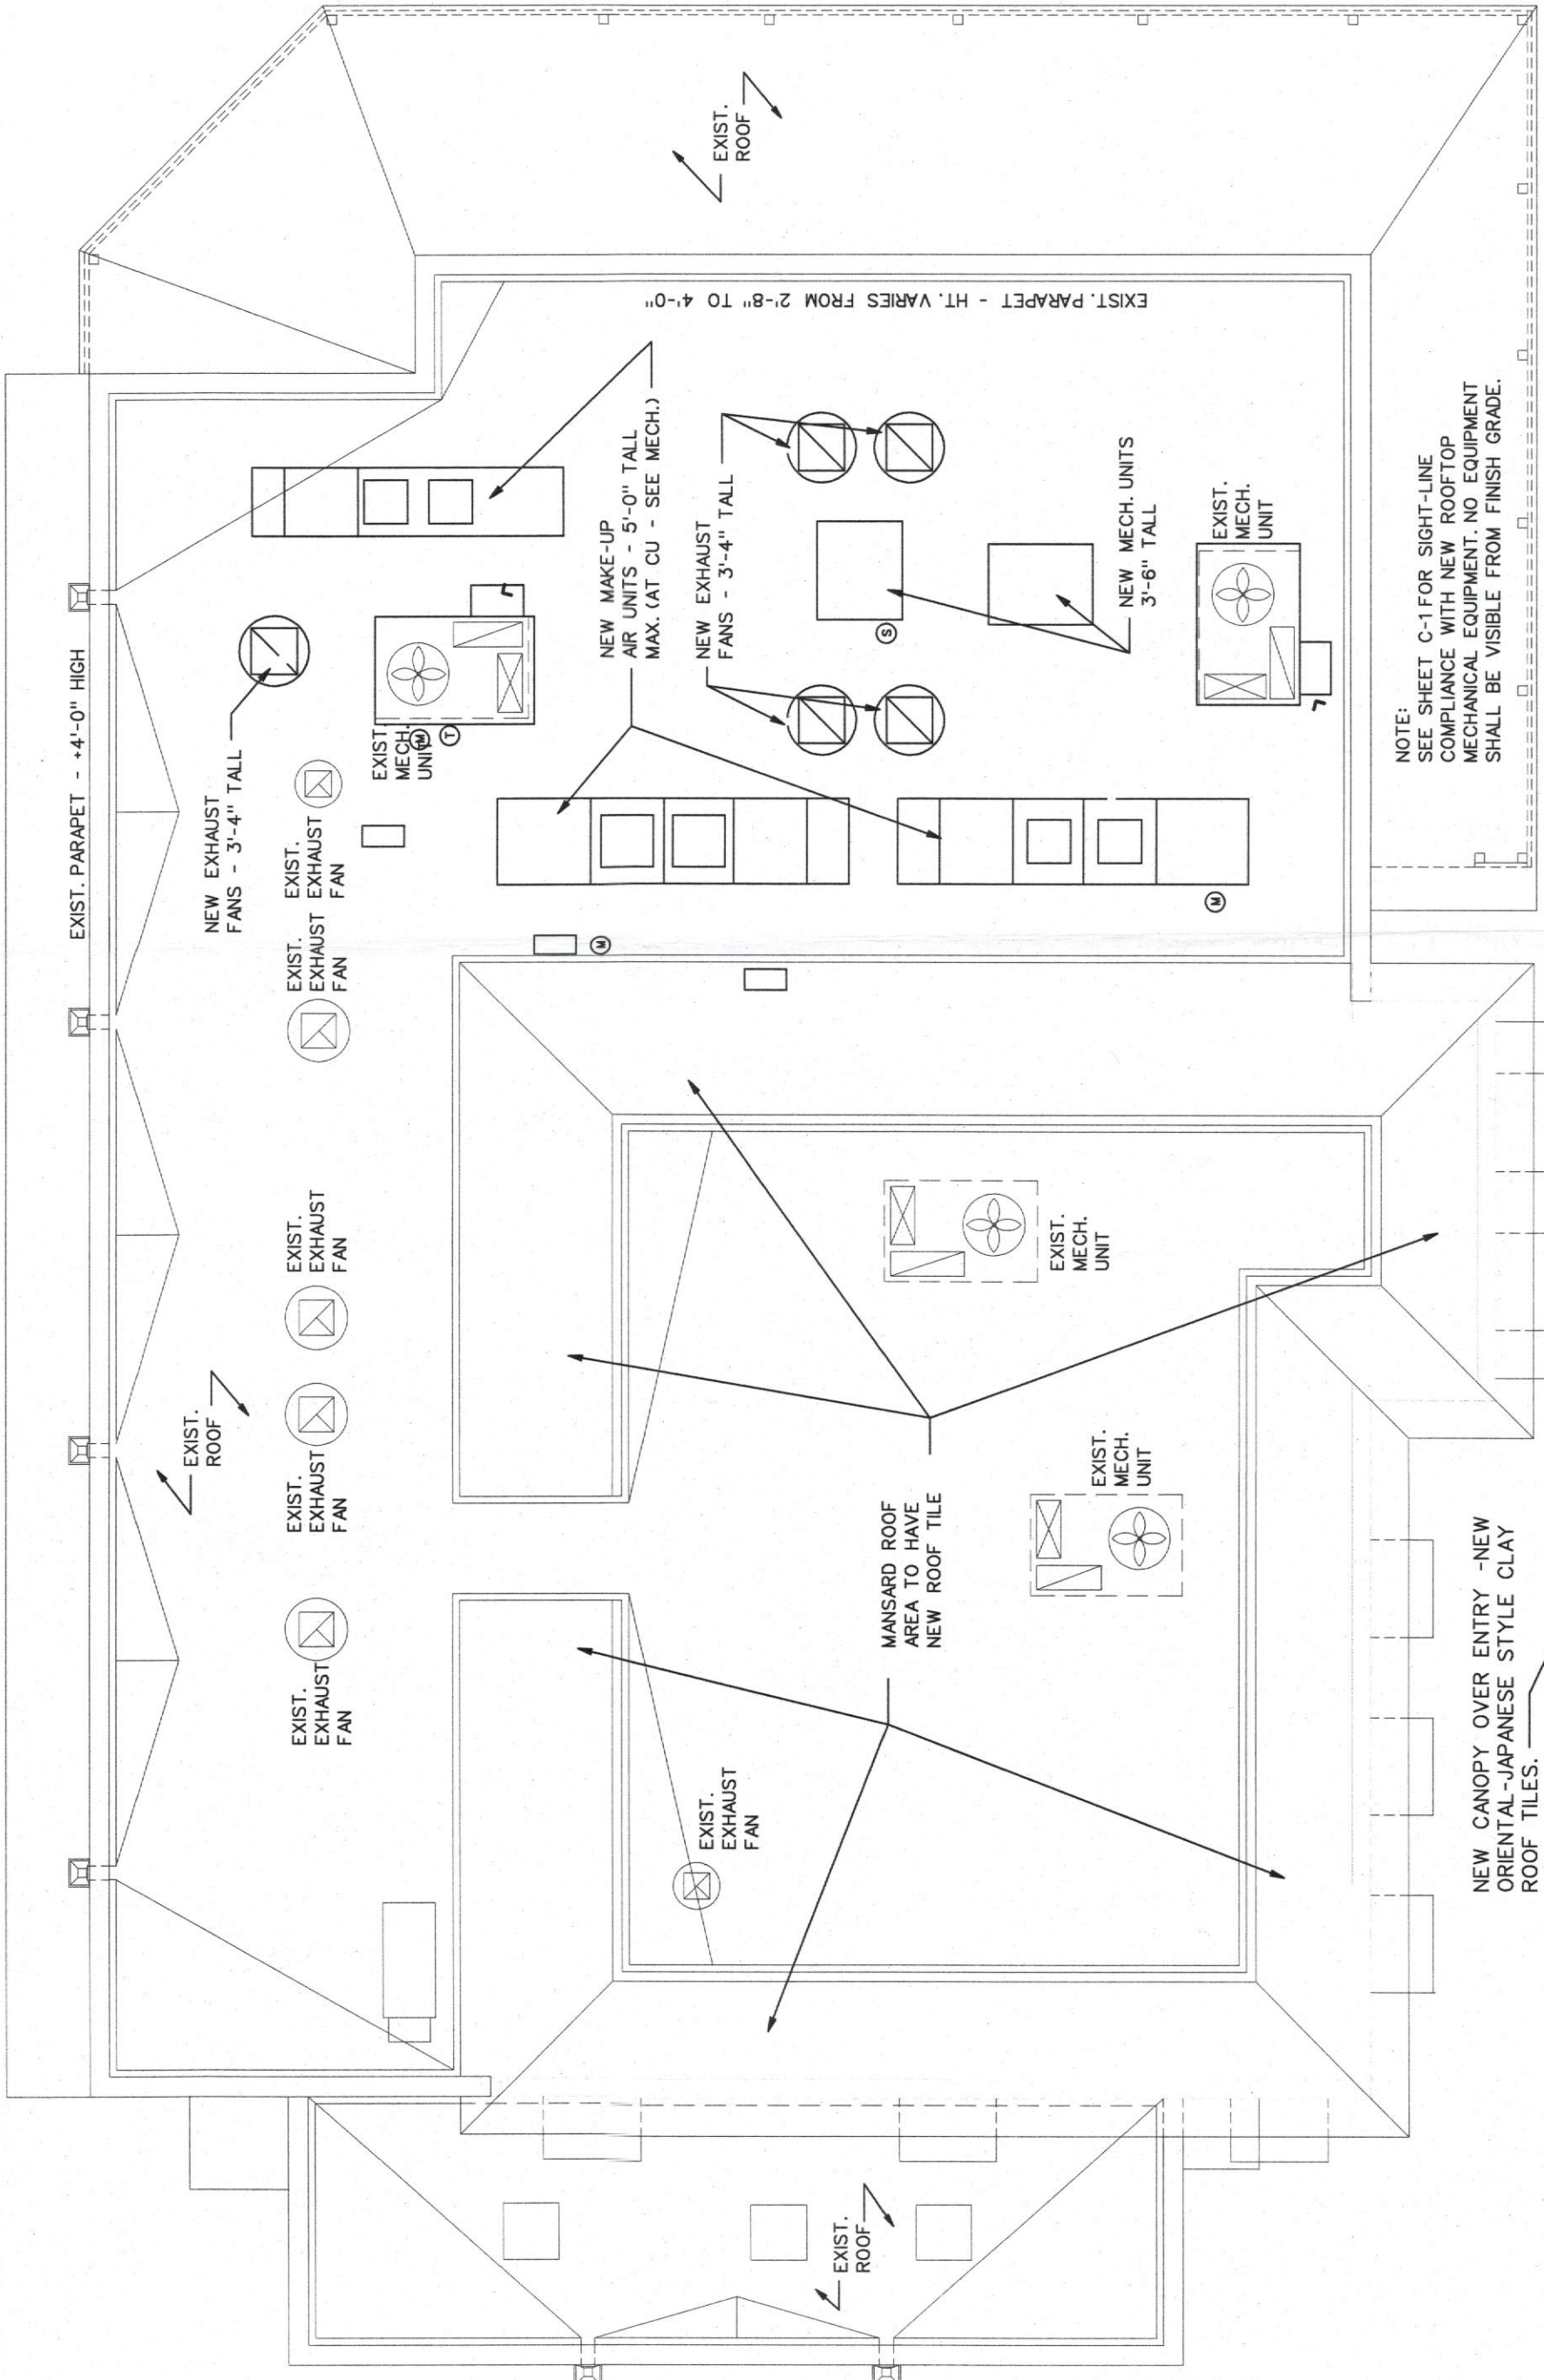

ROOF PLAN
3/8"=1'-0"



SECTION A-2 @ TOE
3/8"=1'-0"

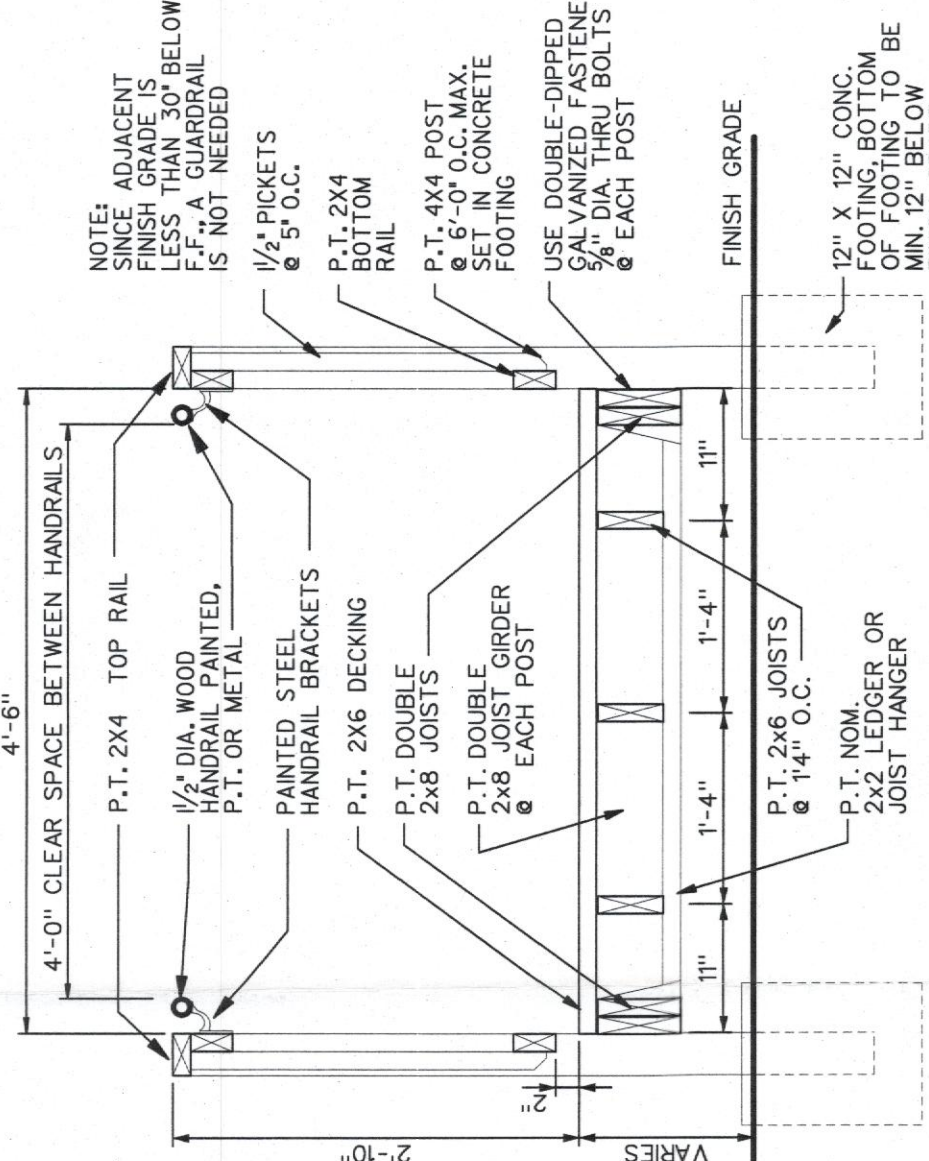

TYP. SECTION @ RAMP
3/8"=1'-0"

NEW H.C. RAMP
3/8"=1'-0"

A-2

A-2