


**GENERAL NOTES:**

1. ALL SIGNAGE SHOWN ON THIS PLAN TO BE DOUBLE SIDED.
2. THE TYPE STYLES SHOWN ON THE SIGNAGE ARE FOR ILLUSTRATIVE PURPOSES ONLY AND MAY BE SUBJECT TO REVISION.
3. THE NUMBER OF TENANT NAMES SHOWN ON THE SIGNAGE ARE FOR PLANNING PURPOSES AND THE ACTUAL NUMBER OF TENANTS MAY VARY. IN NO CASE SHALL THE SIGN AREA EXCEED THE MAXIMUM ALLOWED.
4. THE LOCATION OF PROPOSED SIGNS SHALL NOT INTERFERE WITH SIGHT TRIANGLES AND SHALL BE LOCATED A MINIMUM OF FIVE FEET FROM THE PUBLIC RIGHT-OF-WAY. THE ACTUAL LOCATION OF THE SIGN(S) MAY VARY FROM THAT SHOWN ON THIS PLAN DUE TO FIELD CONDITIONS.
5. ANY PROPOSED LANDSCAPING FOR THE SIGN(S) SHALL NOT INTERFERE WITH THE 30" HT.-72" HT. CLEAR OPENING REQUIRED FOR THE SIGHT DISTANCE TRIANGLE.
6. THE CONCEPTUAL LANDSCAPING AND ILLUMINATION PLANS SHOWN ARE PRELIMINARY IN NATURE AND ARE SUBJECT TO REVISION.
7. ALL ELECTRICAL CONNECTIONS SHALL MEET ALL MINIMUM GUIDELINES AS SET FORTH BY THE NORTH CAROLINA STANDARD ELECTRICAL CODE.



**SIGN LOCATION AT PROVIDENCE ROAD**

SCALE: 1"=20'


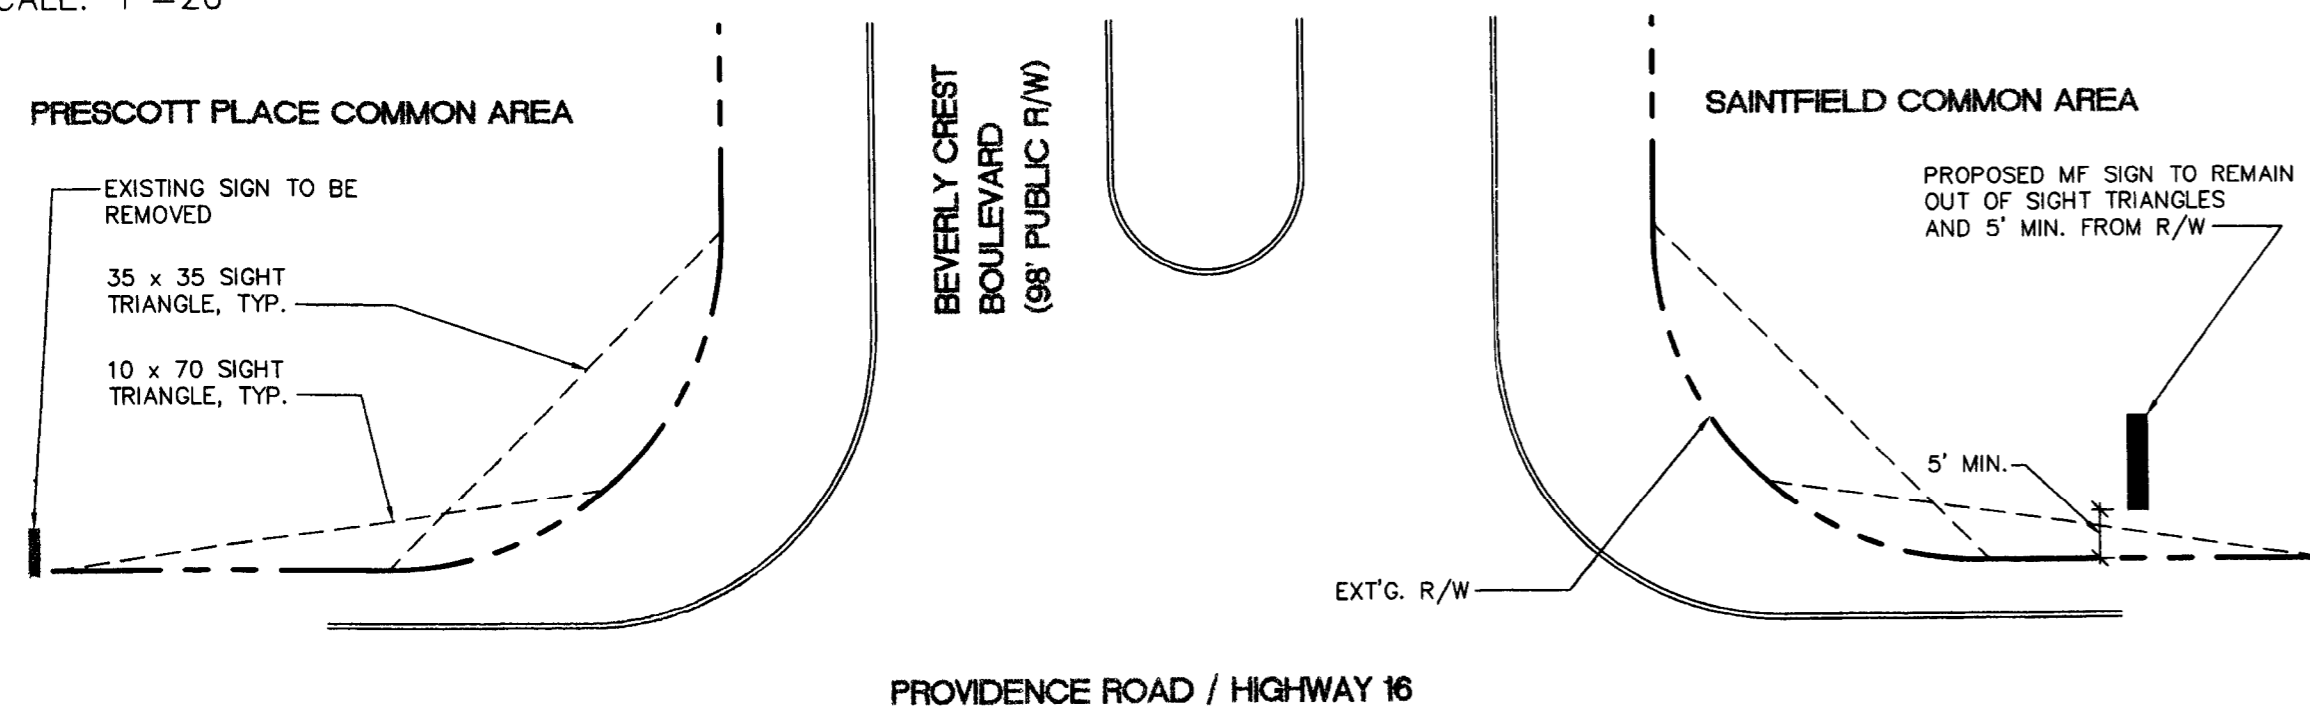


**SIGN LOCATION AT HIGHWAY 51**

SCALE: 1"=20'

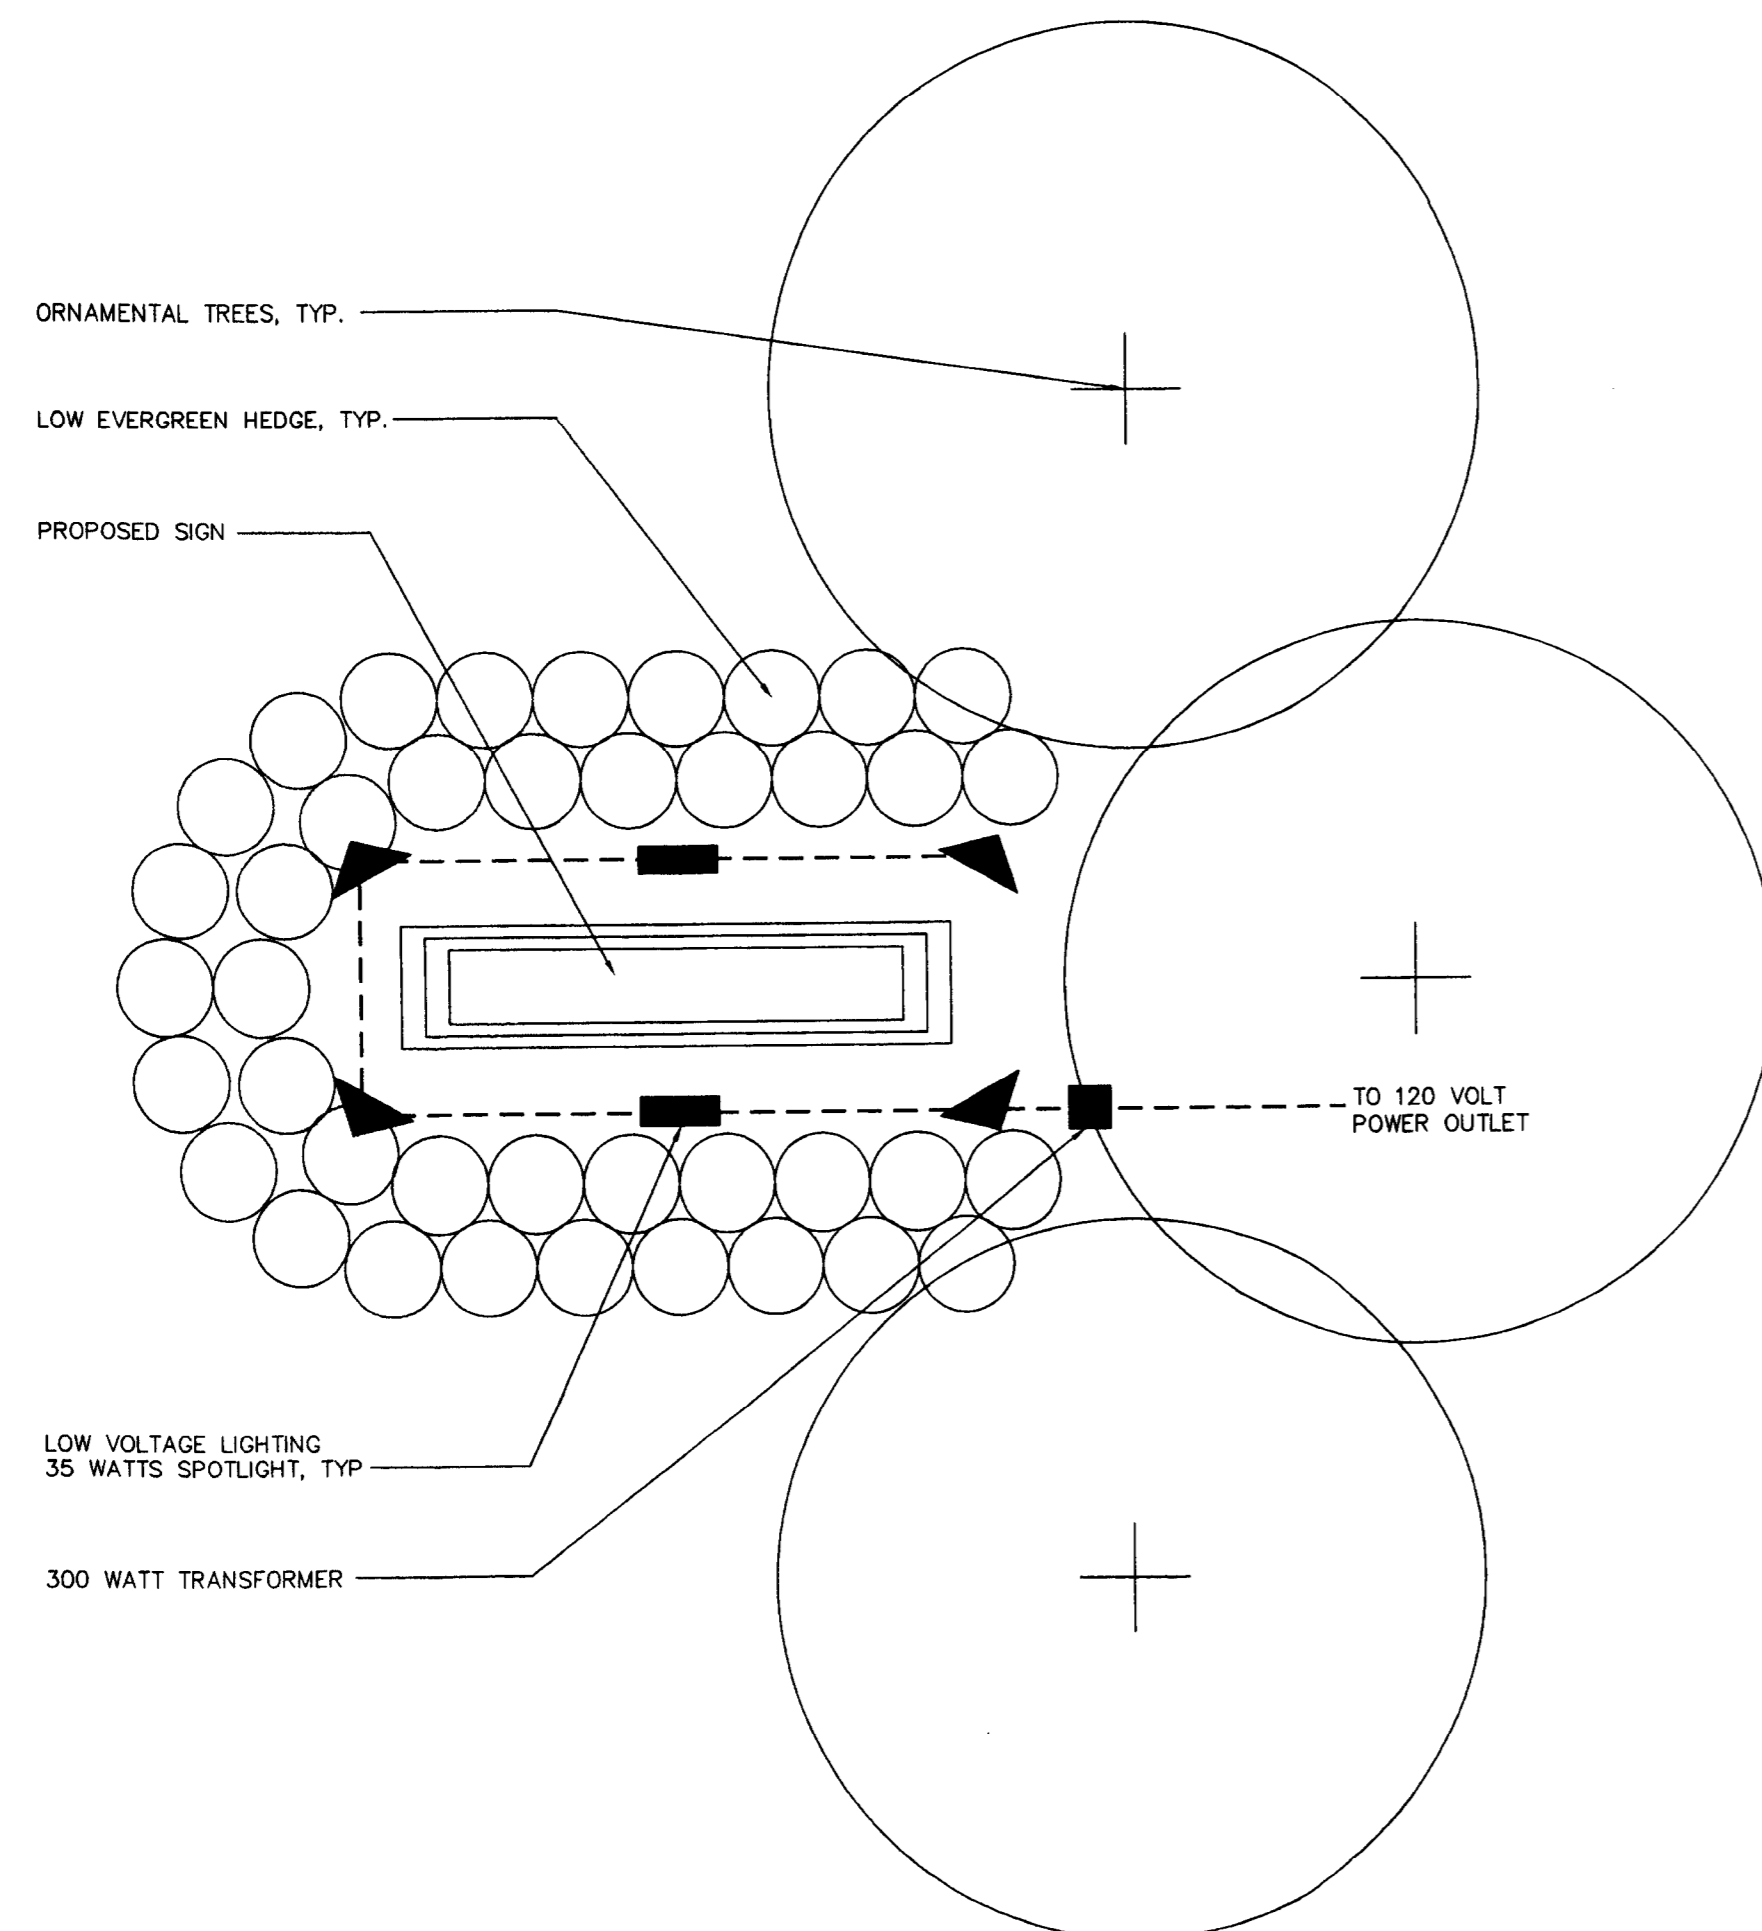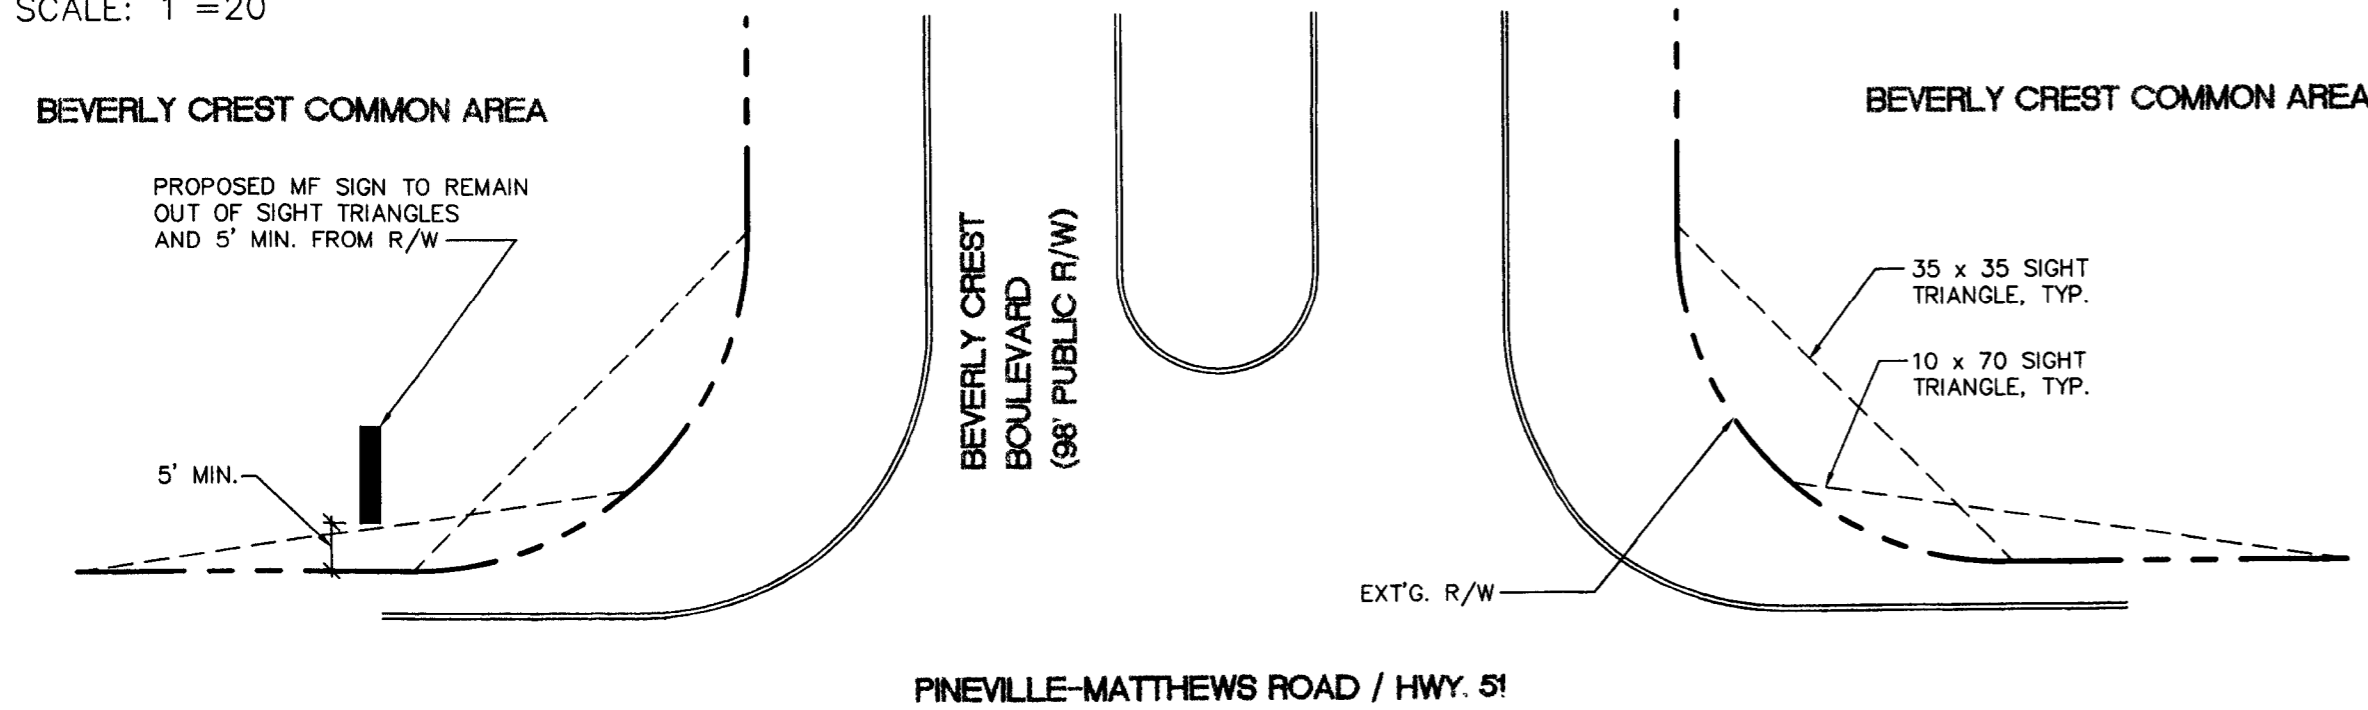


**GENERAL SIGN LOCATIONS: NTS**

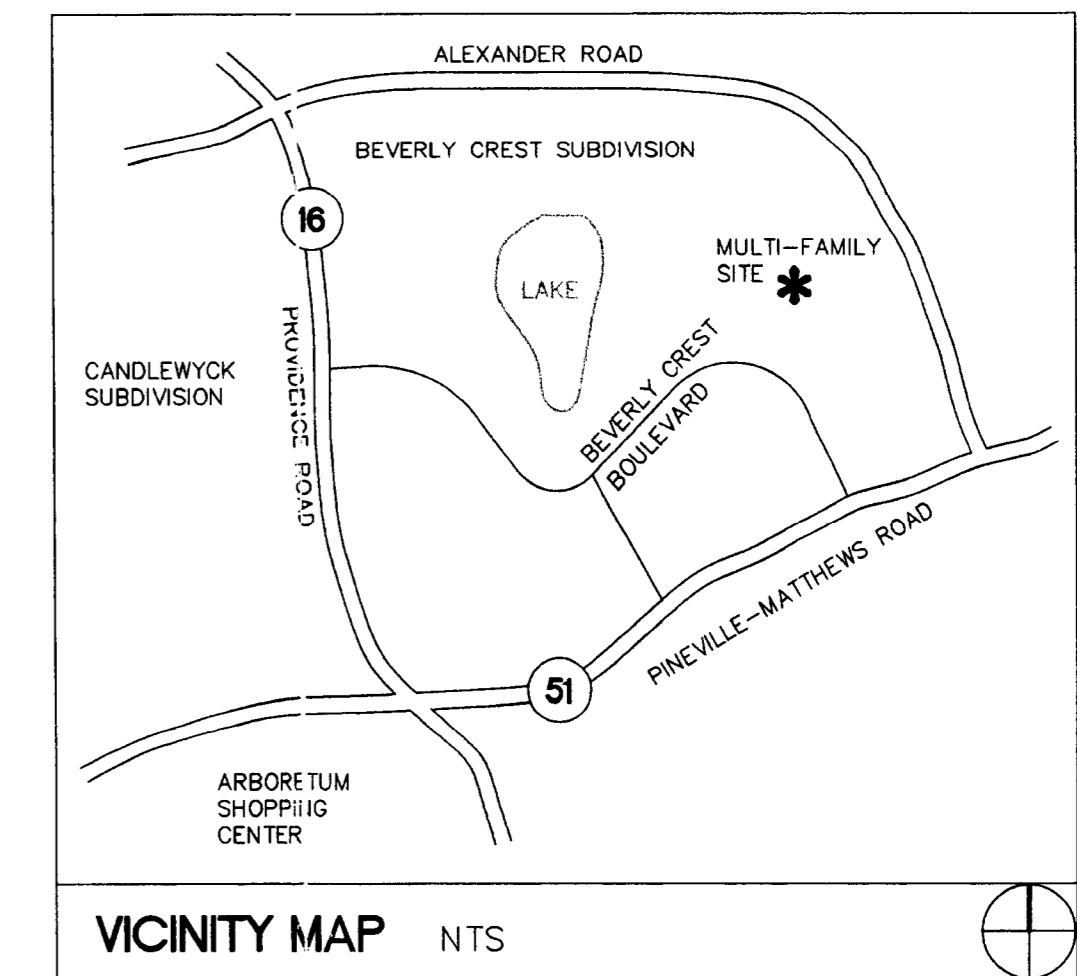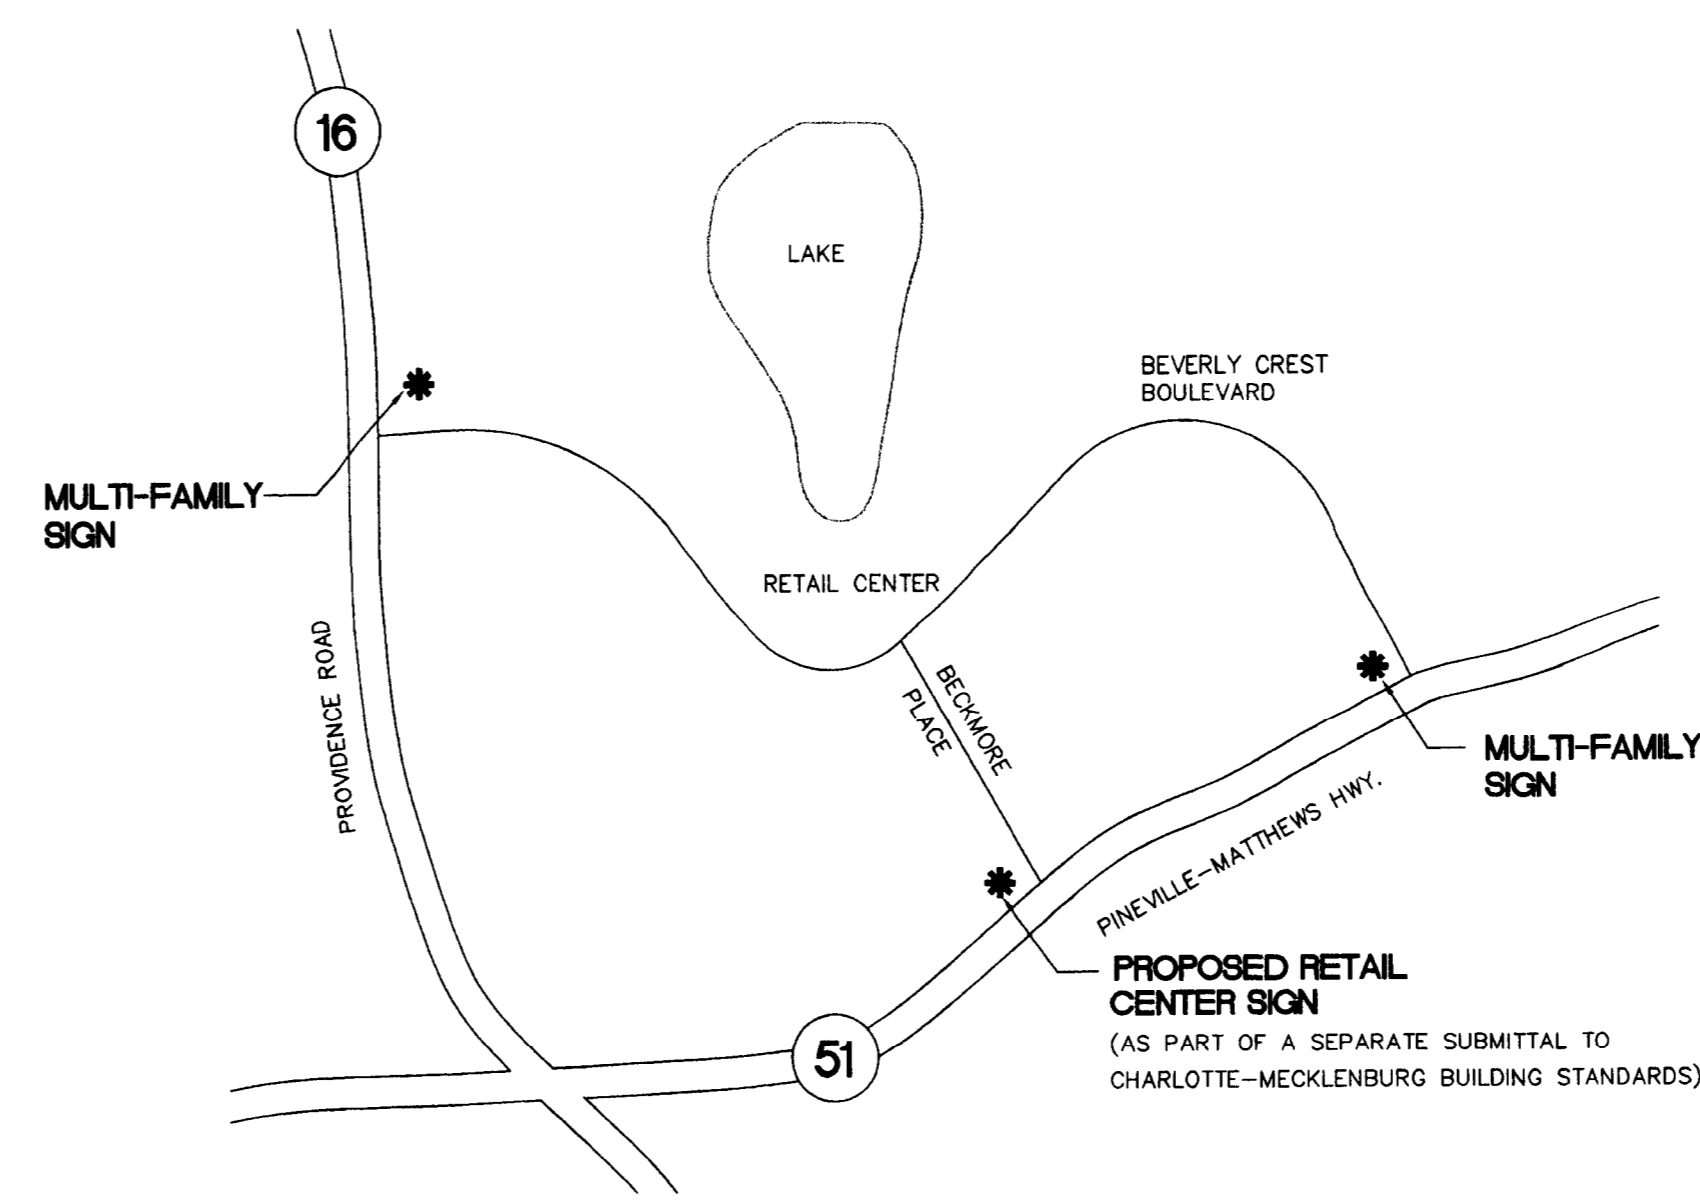

**MULTI-FAMILY SIGN DATA:**

OFF-PREMISES IDENTIFICATION SIGN FOR MULTI-FAMILY UNITS


SIGN AREA	30 SF (30 SF MAXIMUM)
SIGN HEIGHT	12.5' HT. (16' HT. MAXIMUM)
TOTAL NUMBER OF SIGNS	2 DBL-SIDED

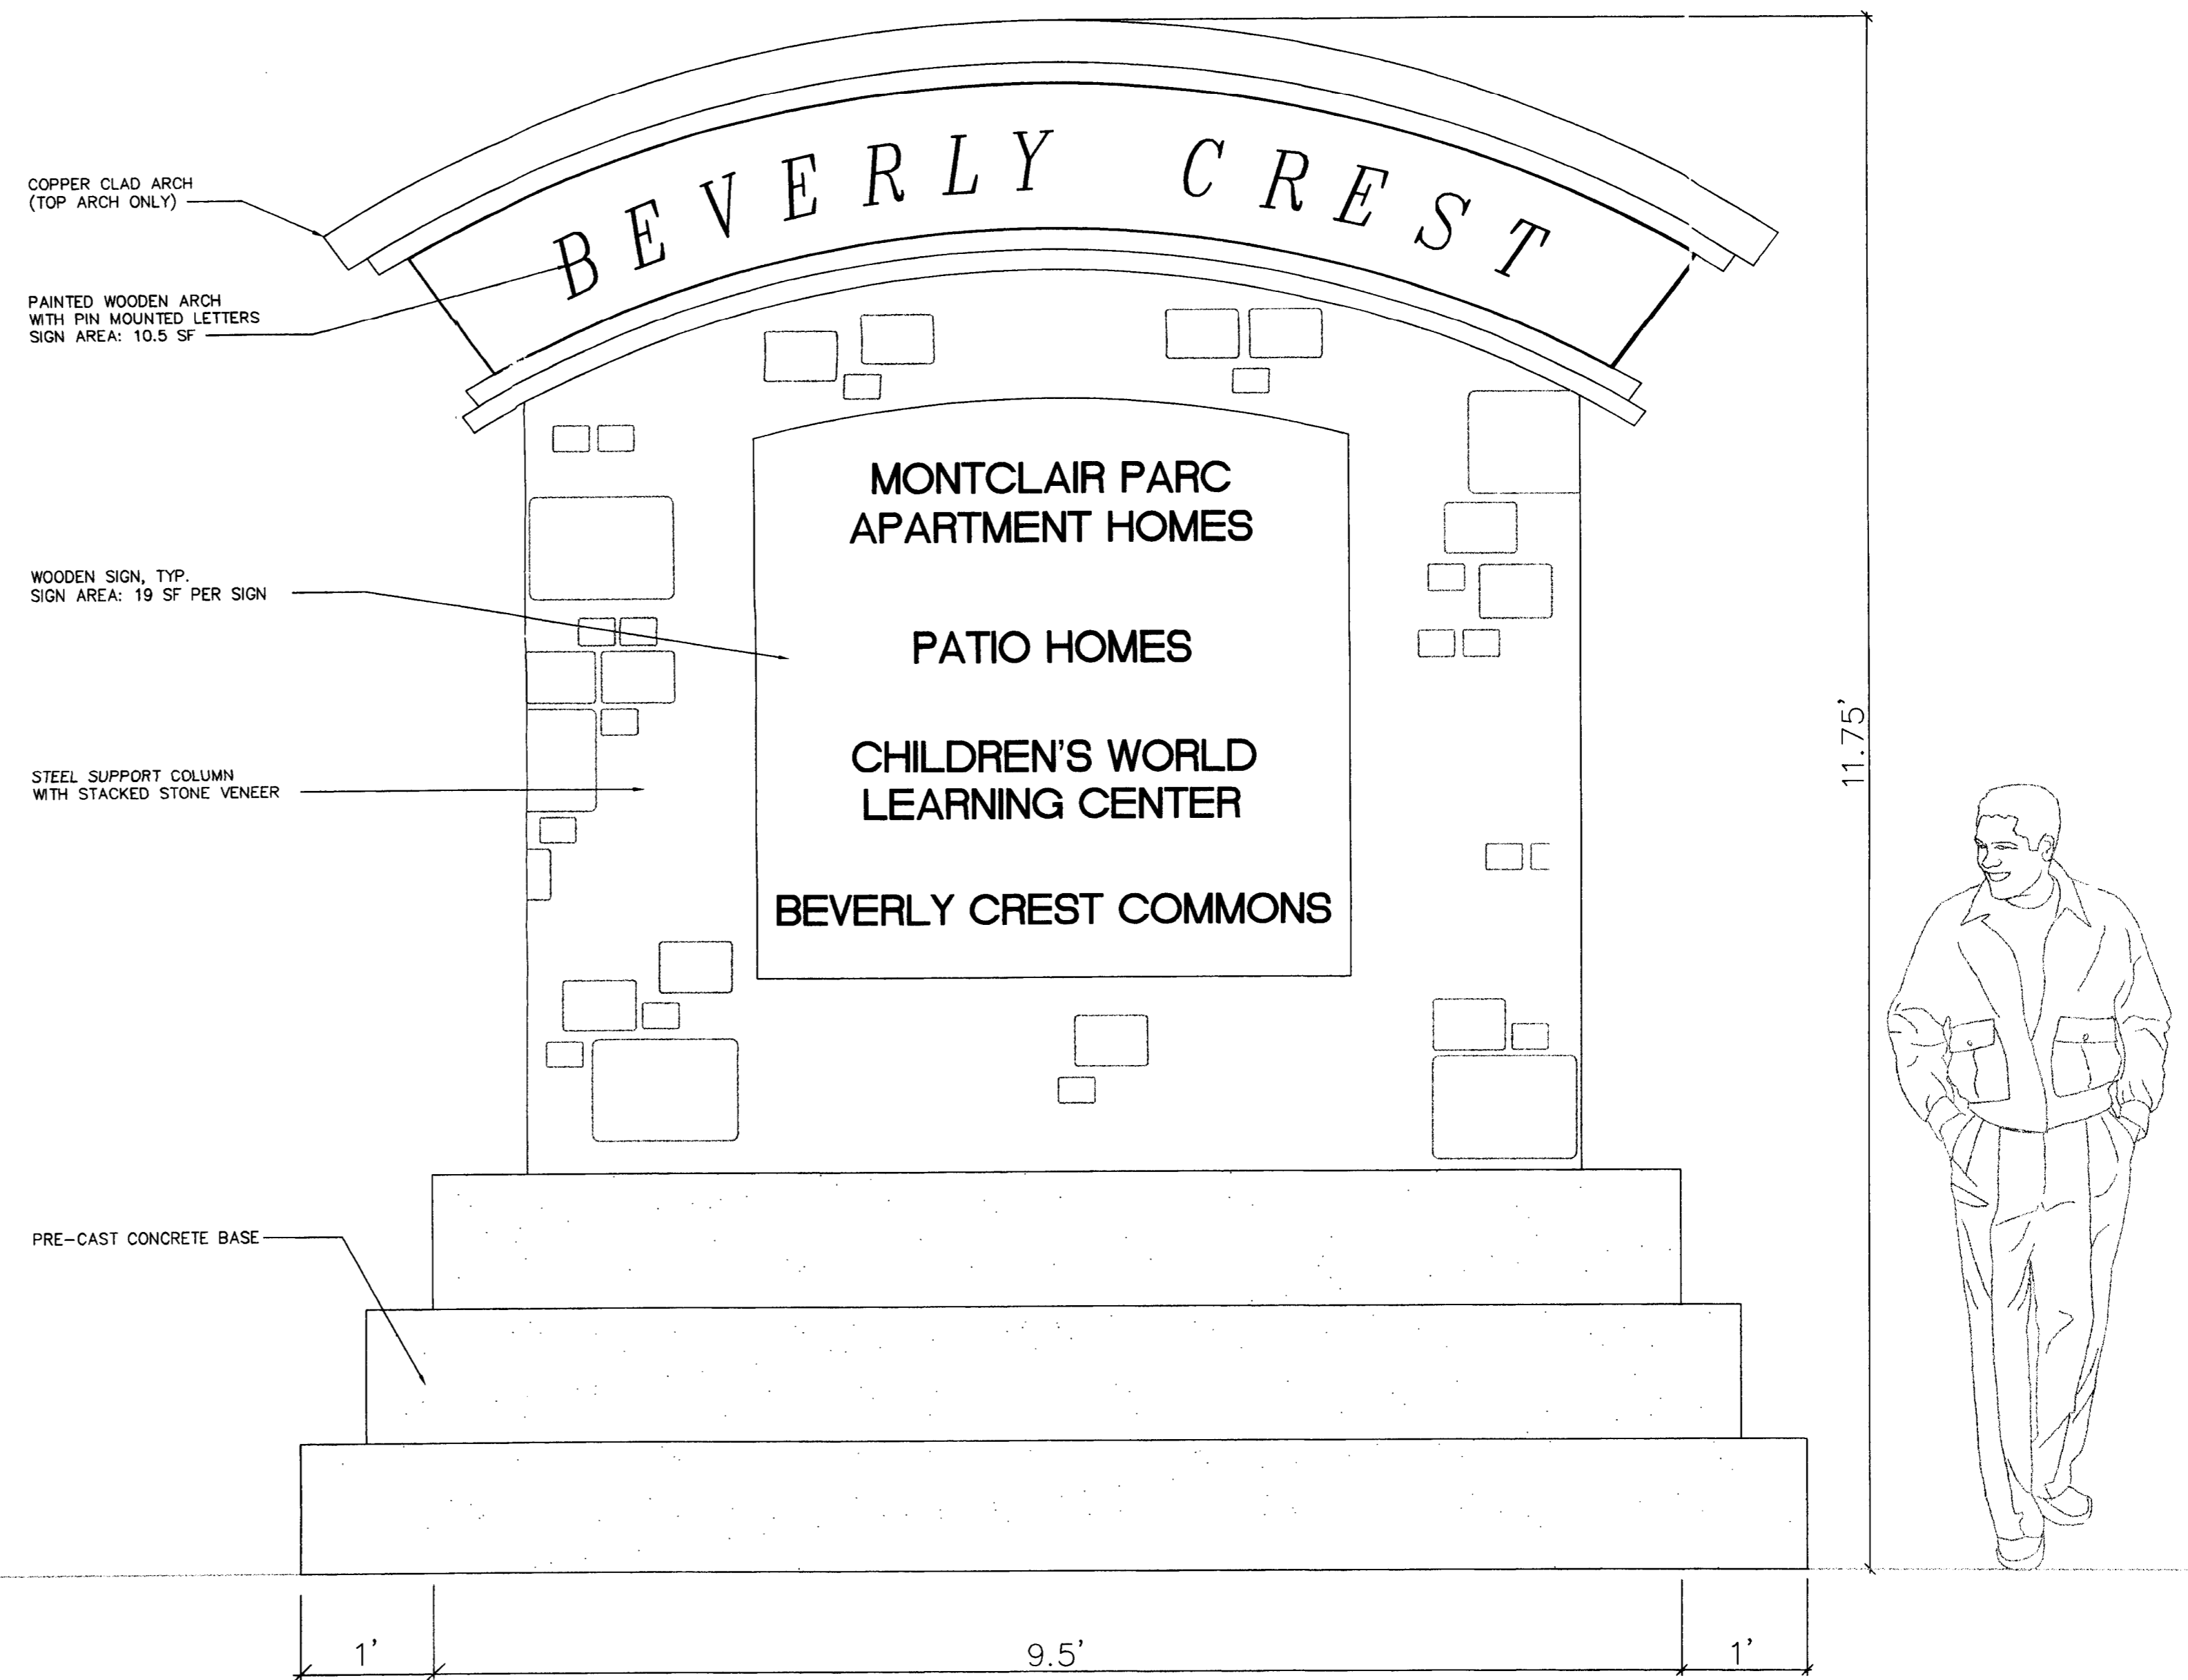

ATTACHED TO ADMINISTRATIVE APPROVAL

DATED: April 1, 1998  
BY: MARTIN R. CRAMTON, JR.

IDENTIFICATION SIGN FOR MULTI-FAMILY SCALE: 1" = 1'-0"

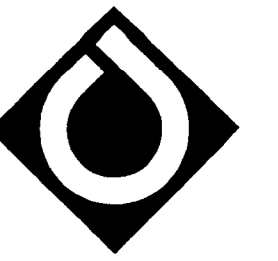

**ColeJenest & Stone**

Land Planning  
Landscape Architecture  
Civil Engineering  
Urban Design

112 South Tryon Street  
Suite 300  
Charlotte  
North Carolina  
28284  
Tele 704.376.1555  
Fax 704.376.7851

**BEVERLY CREST,**

2809 CAVAN COURT  
CHARLOTTE, NC

(704) 543-6409

**BEVERLY C  
COMMONS**

BEVERLY CREST  
CHARLOTTE, NORTH CAROLINA

**SITE SIGNA  
PLAN**

1425

12/24/97

◆ Issued

03/27/98 - PER CMPC COM  
03/20/98 - PER CMPC COM  
03/04/98 - PER CMPC COM

◆ Revised

CV1 1

◆ Sheet of

THE DRAWINGS, THE PROJECT MANUAL AND  
SHOWN THEREON ARE INSTRUMENTS OF  
STONE, P.A. THE REPRODUCTION OR UNLAWFUL  
THE DOCUMENTS WITHOUT CONSENT OF  
STONE, P.A. IS PROHIBITED.

COLEJENEST & STONE, P.A. 1997 ©