

NOTE: THIS ELEVATION IS OF THE SIDE OF THE SCREEN FENCE FACING THE NEIGHBORHOOD


SCREEN FENCE
SCALE: 1/2" = 1'-0"

CHILDREY ROBINSON ASSOCIATES ARCHITECTURE

PARK SELWYN TERRACE
CHARLOTTE, NORTH CAROLINA
CROSLAND RETAIL
CHARLOTTE, NORTH CAROLINA

2--2-01

SK-1

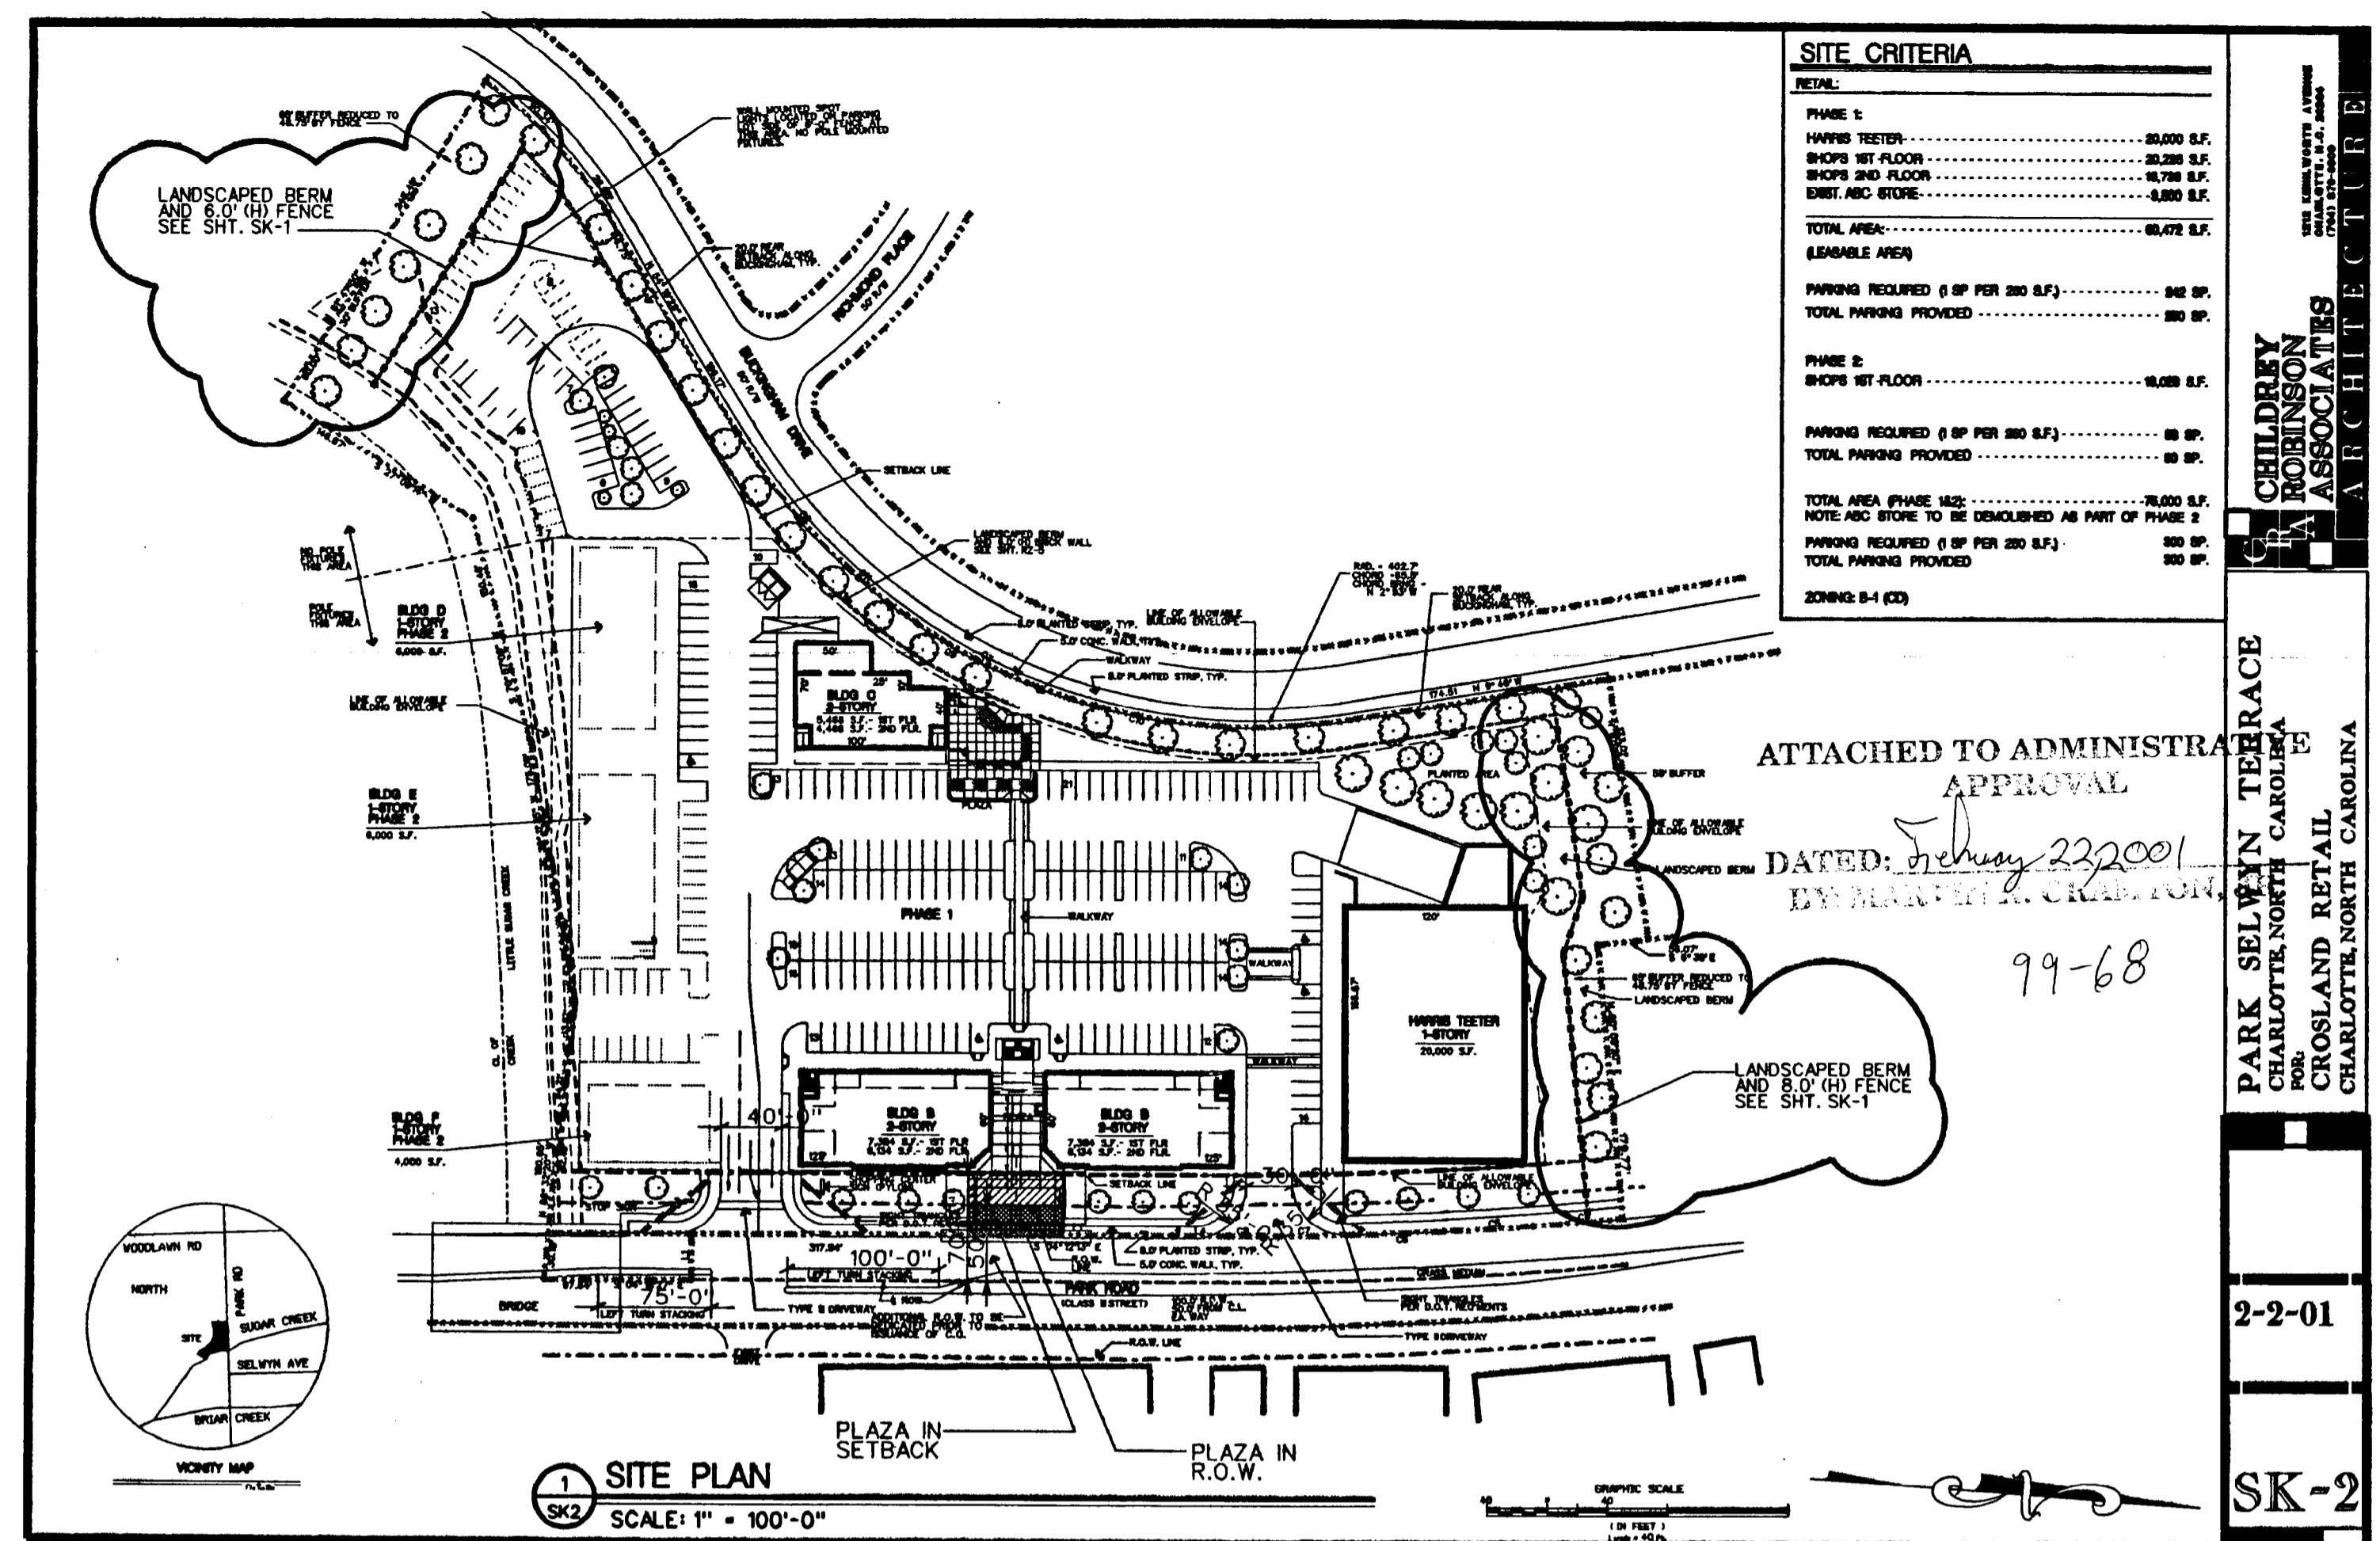

CHILDREY ROBINSON ASSOCIATES ARCHITECTURE

PARK SELWYN TERRACE
CHARLOTTE, NORTH CAROLINA
CROSLAND RETAIL
CHARLOTTE, NORTH CAROLINA

2-2-01

SK-2

CHARLOTTE - MECKLENBURG
PLANNING COMMISSION

INTER - OFFICE COMMUNICATION

DATE: February 22, 2001

TO: Robert Brandon
Zoning Administrator

FROM: Martin R. Cramton, Jr.
Planning Director

SUBJECT: Administrative Approval for Petition No. 99-68 by Crosland Retail

Attached are copies of sheets SK-2 and SK-1. Sheet SK-1 shows a revised cross-section for the fence in the locations reflected on sheet SK-2. The cross-section has been revised to replace the brick piers with 6 x 6 decorative posts. Since this change is minor and does not alter the intent of the development, I am administratively approving this new fence cross-section. Please use this revised cross-section when evaluating requests for building permits and certificates of occupancy.