



* 0 0 B R E A K 0 0 *



ADVANCED
IMAGING
SYSTEMS

www.aisinc.com

An Information
Management Company

City of Charlotte – Planning Dept. Scanning Rezoning Files

Petition # _____


Document type:

- Applications
- Correspondence
- Department Comments
- Land Use Consistency
 - Mail Info
 - Mapping
 - Other
- Site Plans



* 0 0 B R E A K 0 0 *

MECKLENBURG COUNTY, NC GIS PUBLIC ACCESS SYSTEM

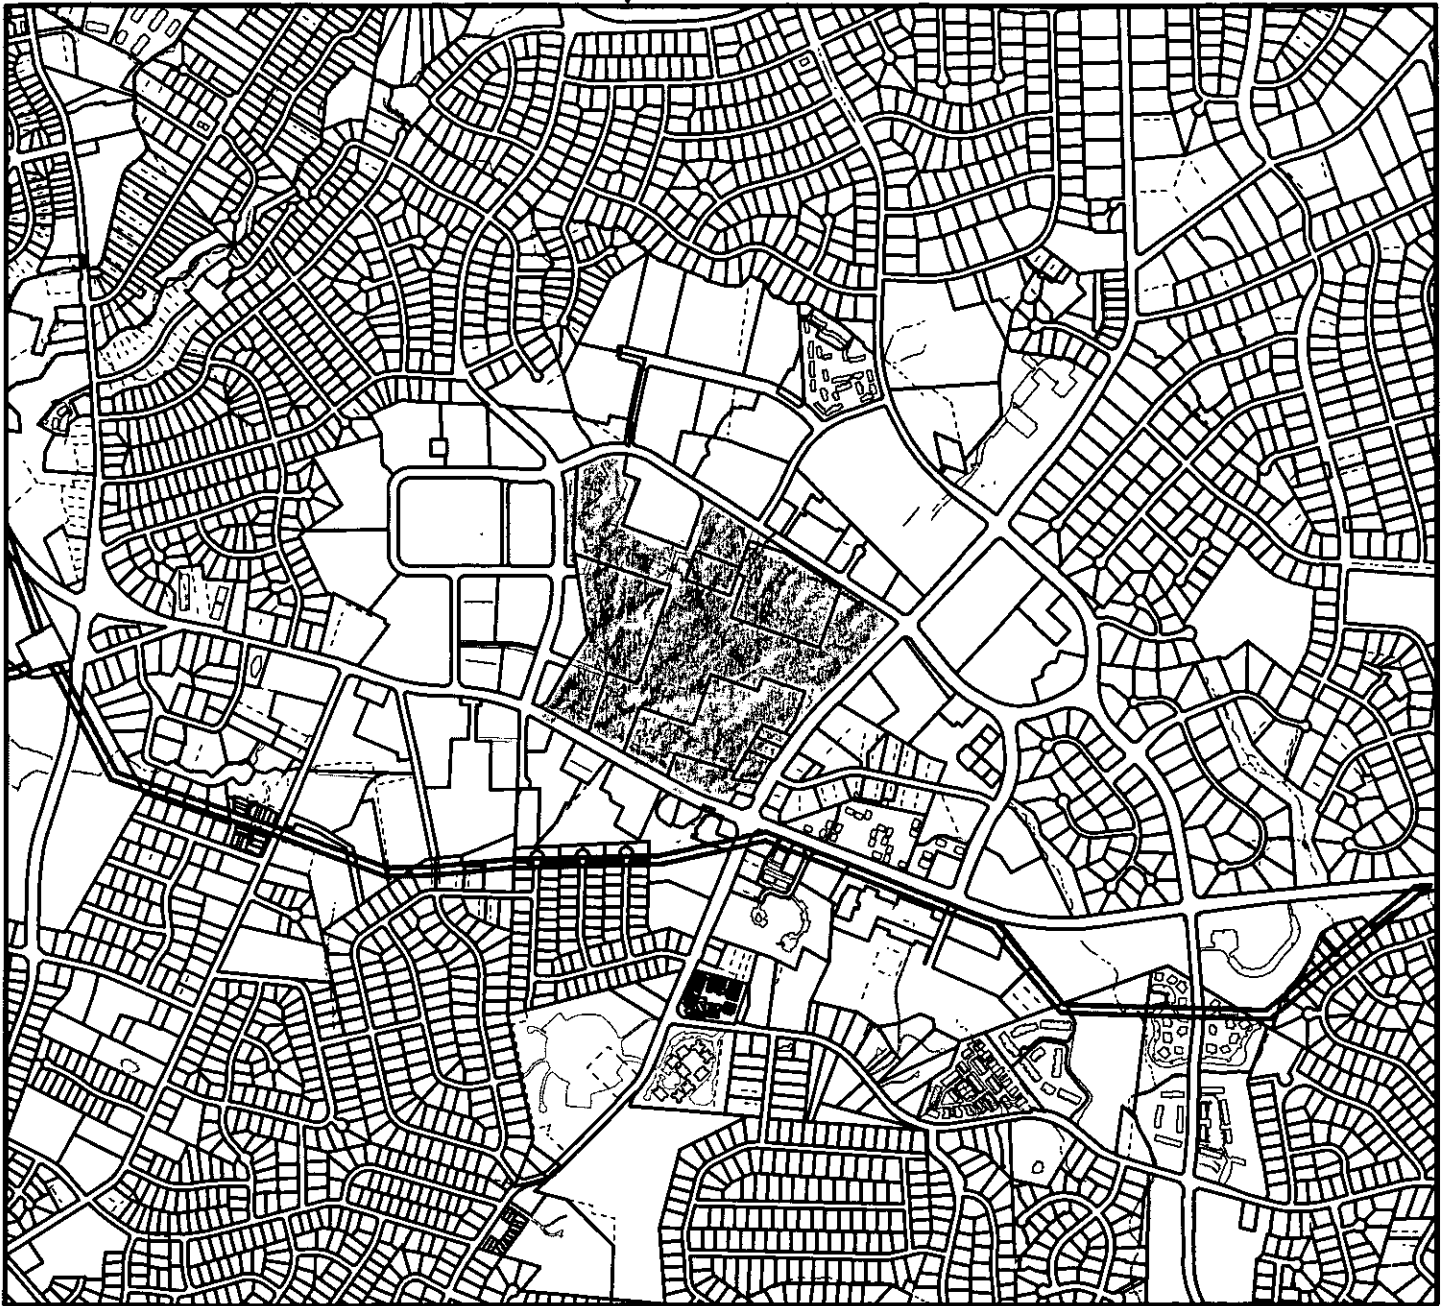


Tax Parcel-Id#s Selected: See Tax Information Report for List of Parcel-Id#s

Tax Book & Page Selected: N/A

00-52

LEGEND

- River/Creeks/Waters
- 440 Corridor
- Utility ROW
- Public ROW
- Add Parcel Lines
- Railroad ROW
- Water Bodies
- Intersections
- Charlotte
- Davidson
- Cornelius
- Pineville
- Matthews
- Huntersville
- Mooresville
- Tax Parcels

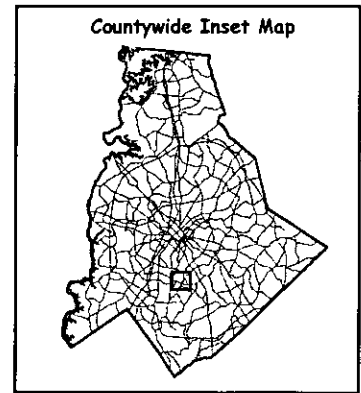

Scale : 1 Inch = 2000 Feet
 Map Created on Tuesday, August 29, 2000 09:12 AM

This map is prepared for the inventory of real property within Mecklenburg County and is compiled from recorded deeds, plats, tax maps, surveys, planimetric maps, and other public records and data. Users of this map are hereby notified that the aforementioned public primary information sources should be consulted for verification. Mecklenburg County and its mapping contractors assume no legal responsibility for the information contained herein.

Petition #: 2000-52


Petitioner: SouthPark Mall Limited Partnership

Hearing Date: September 18, 2000

Classification (Existing): O-1, O-2, B-1SCD


Zoning Classification (Requested): CC

Location: Approximately 95.6 acres located on the west side of Sharon Road between Morrison Boulevard and Fairview Road.

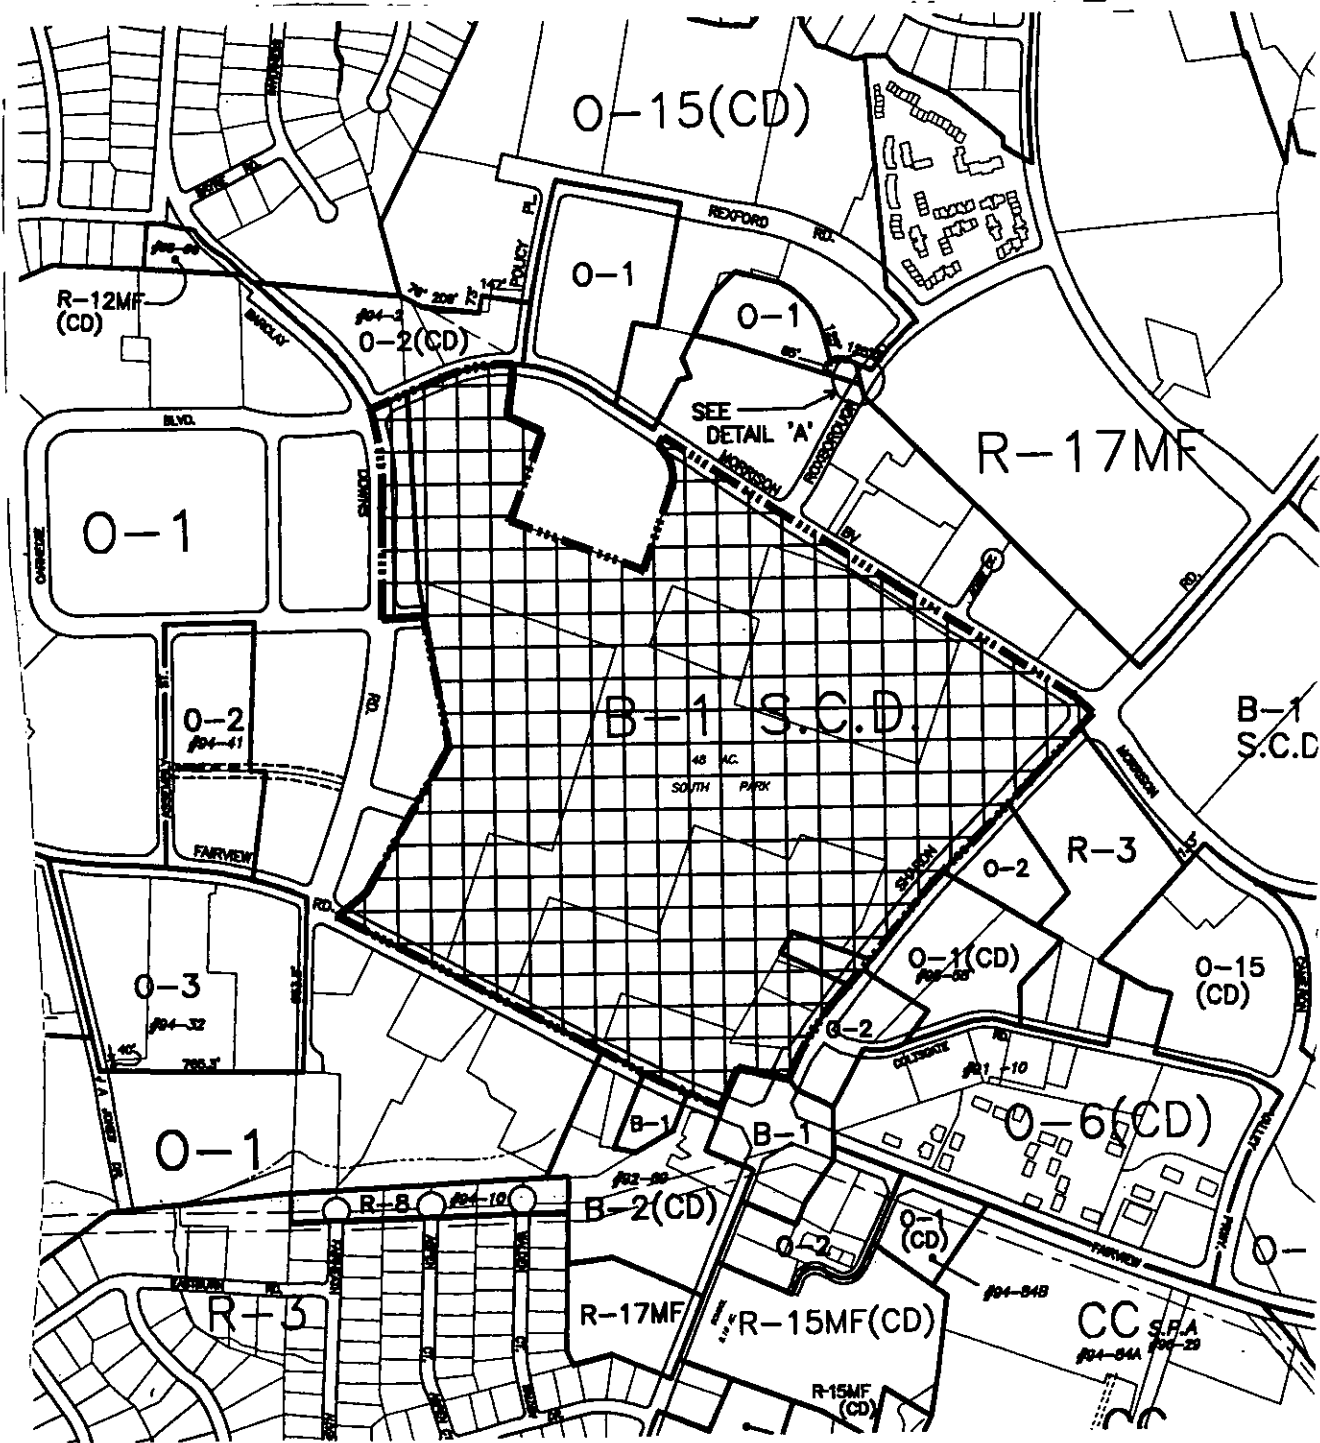

Zoning Map #(s):135 (147)

Scale: No Scale

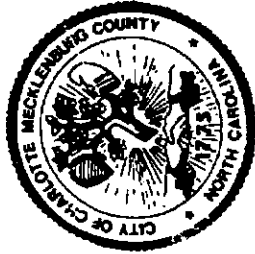

CHARLOTTE - MECKLENBURG PLANNING COMMISSION

March 13, 2000

NOTICE OF A REZONING PUBLIC HEARING

This letter serves as notification of a pending rezoning petition on property described below (See Cross-hatched section of map). A public hearing with the Charlotte City Council has been scheduled for **Monday, April 17, 2000 at 6:00 P.M. in the Charlotte-Mecklenburg Government Center, Meeting Chambers, at 600 East Fourth Street**. You are strongly encouraged to attend the open house forum and/or the public hearing, if you have any concerns regarding this request.

Other meetings pertaining to this petition will be held at the Charlotte-Mecklenburg Government Center, 600 East Fourth Street, 8th floor Uptown Conference Room.

Zoning Committee Work Session

Date: April 24, 2000

Time: 4:30 P.M.


Petition #2000-52

Petitioner: SouthPark Mall Limited Partnership

Existing Zoning: B-1SCD & O-2

Requested Zoning: Commercial Center District (CC)

Property Location: Approximately 84 acres located on the west side of Sharon Road between Morrison Boulevard and Fairview Road.

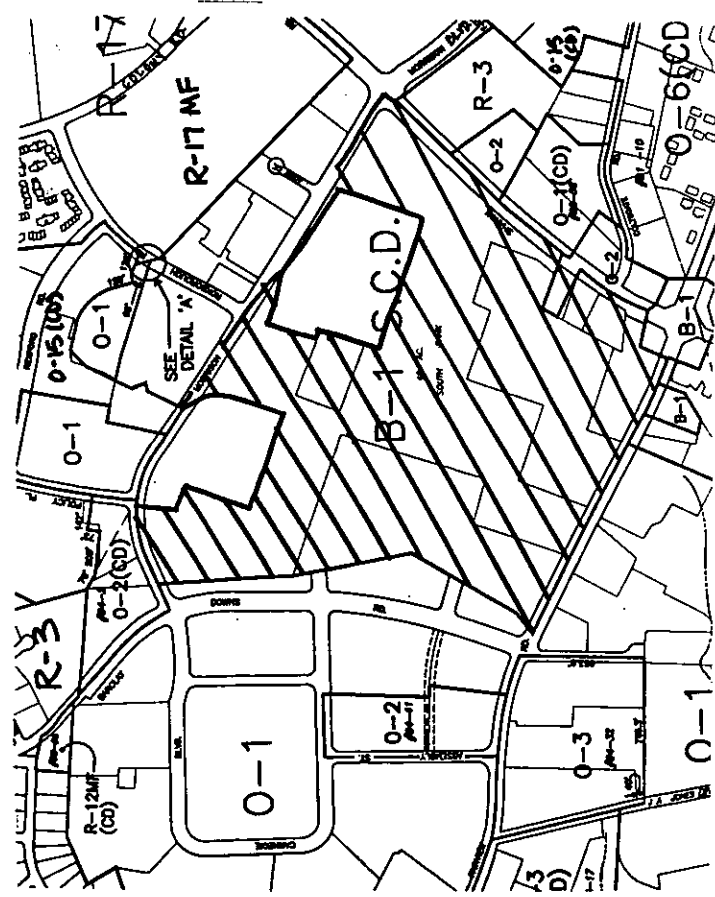

Zoning Map # (s): 135

Scale: No Scale

If you have any questions regarding this petition, please call Tom Drake, Tim Manes or myself at 336-2205.

Sincerely,

Sonja Sanders/RWC

Sonja S. Sanders
Land Development Planner

