



Rear Elevation

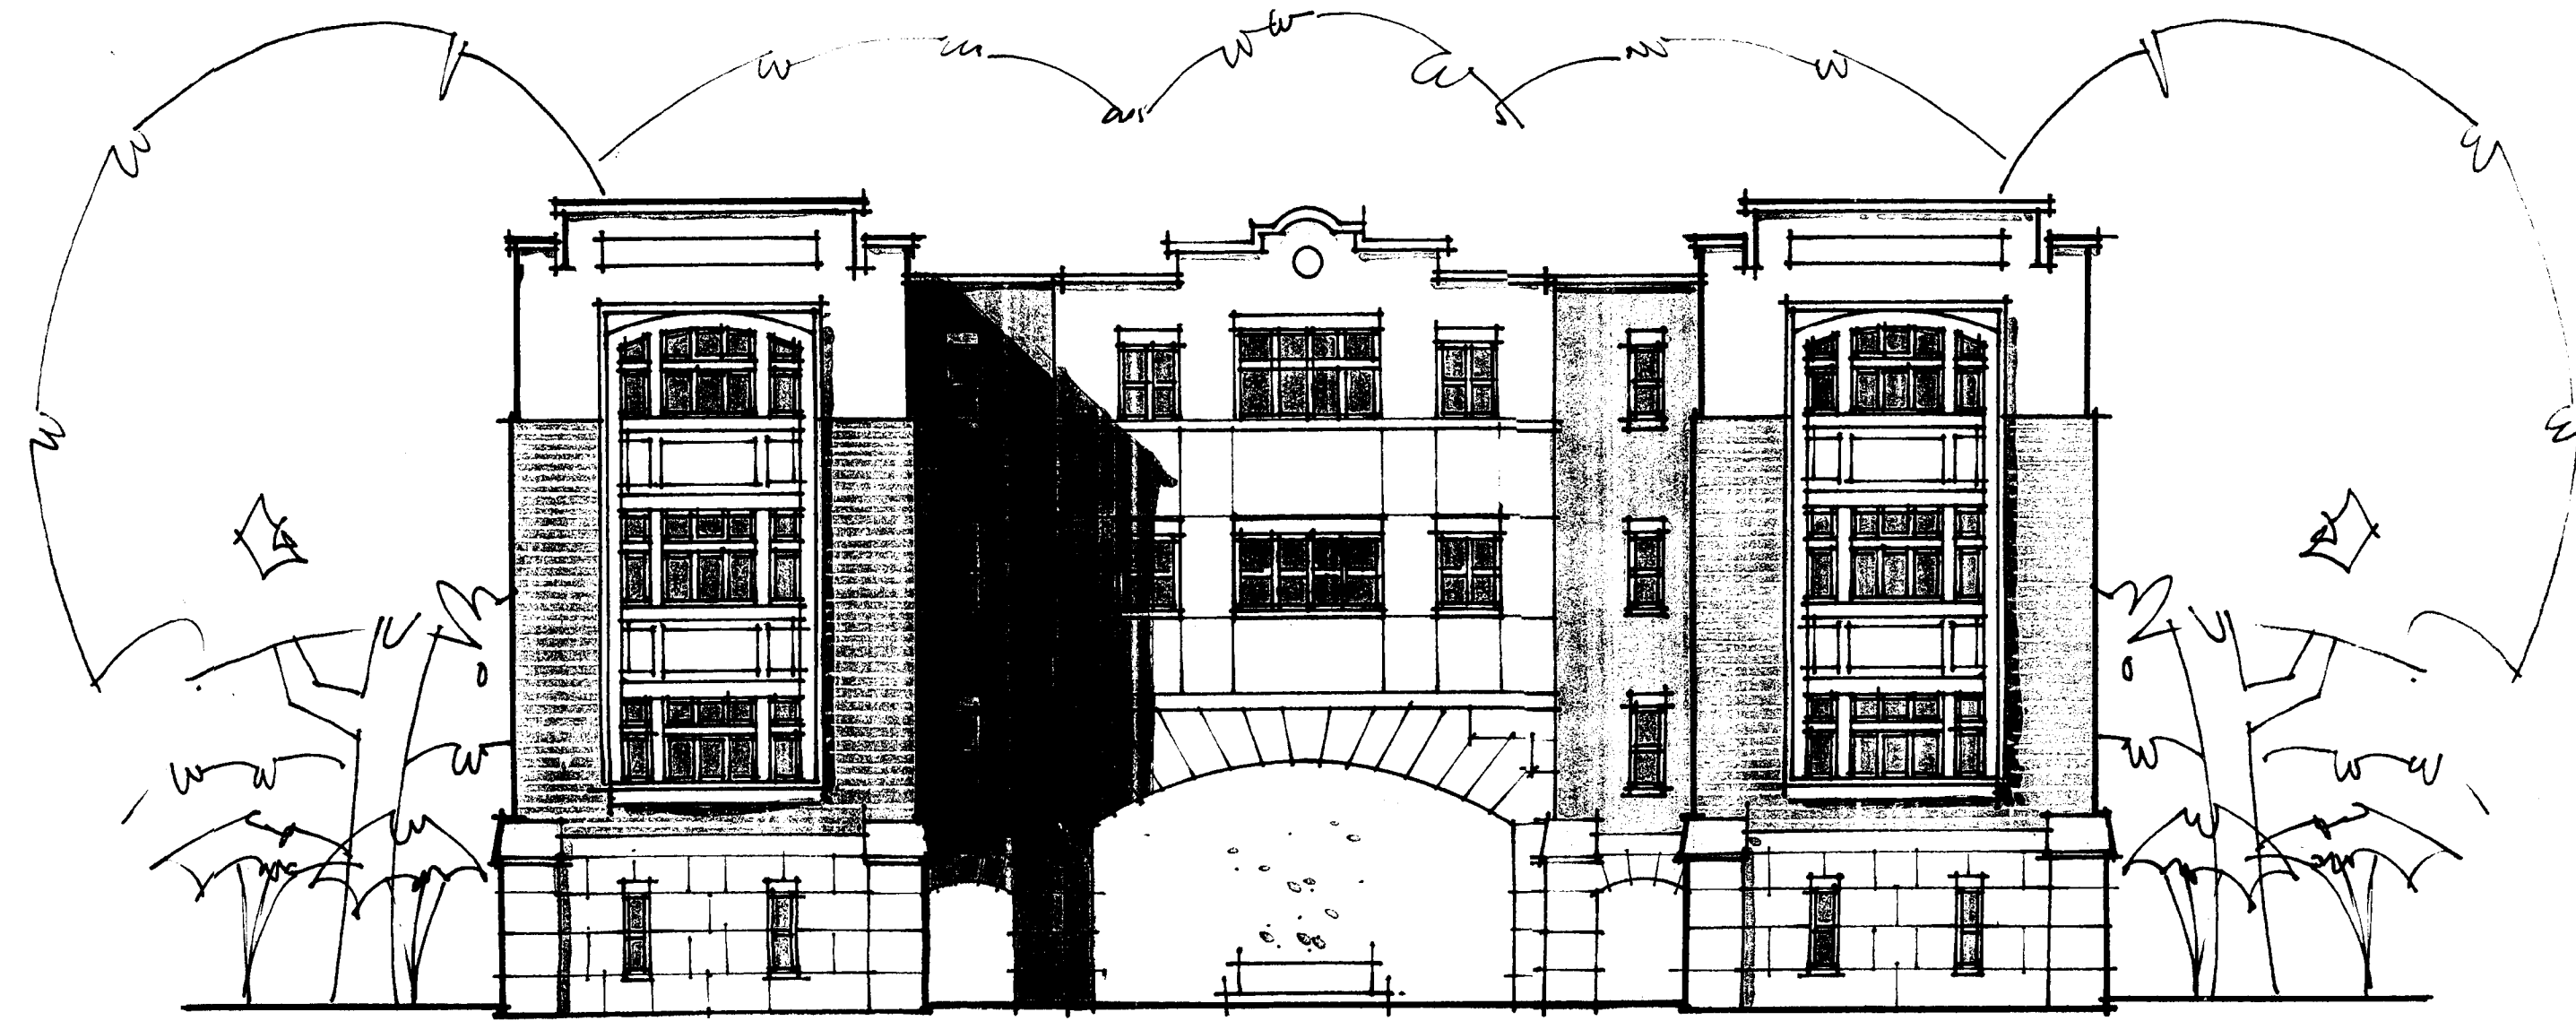

Front Elevation

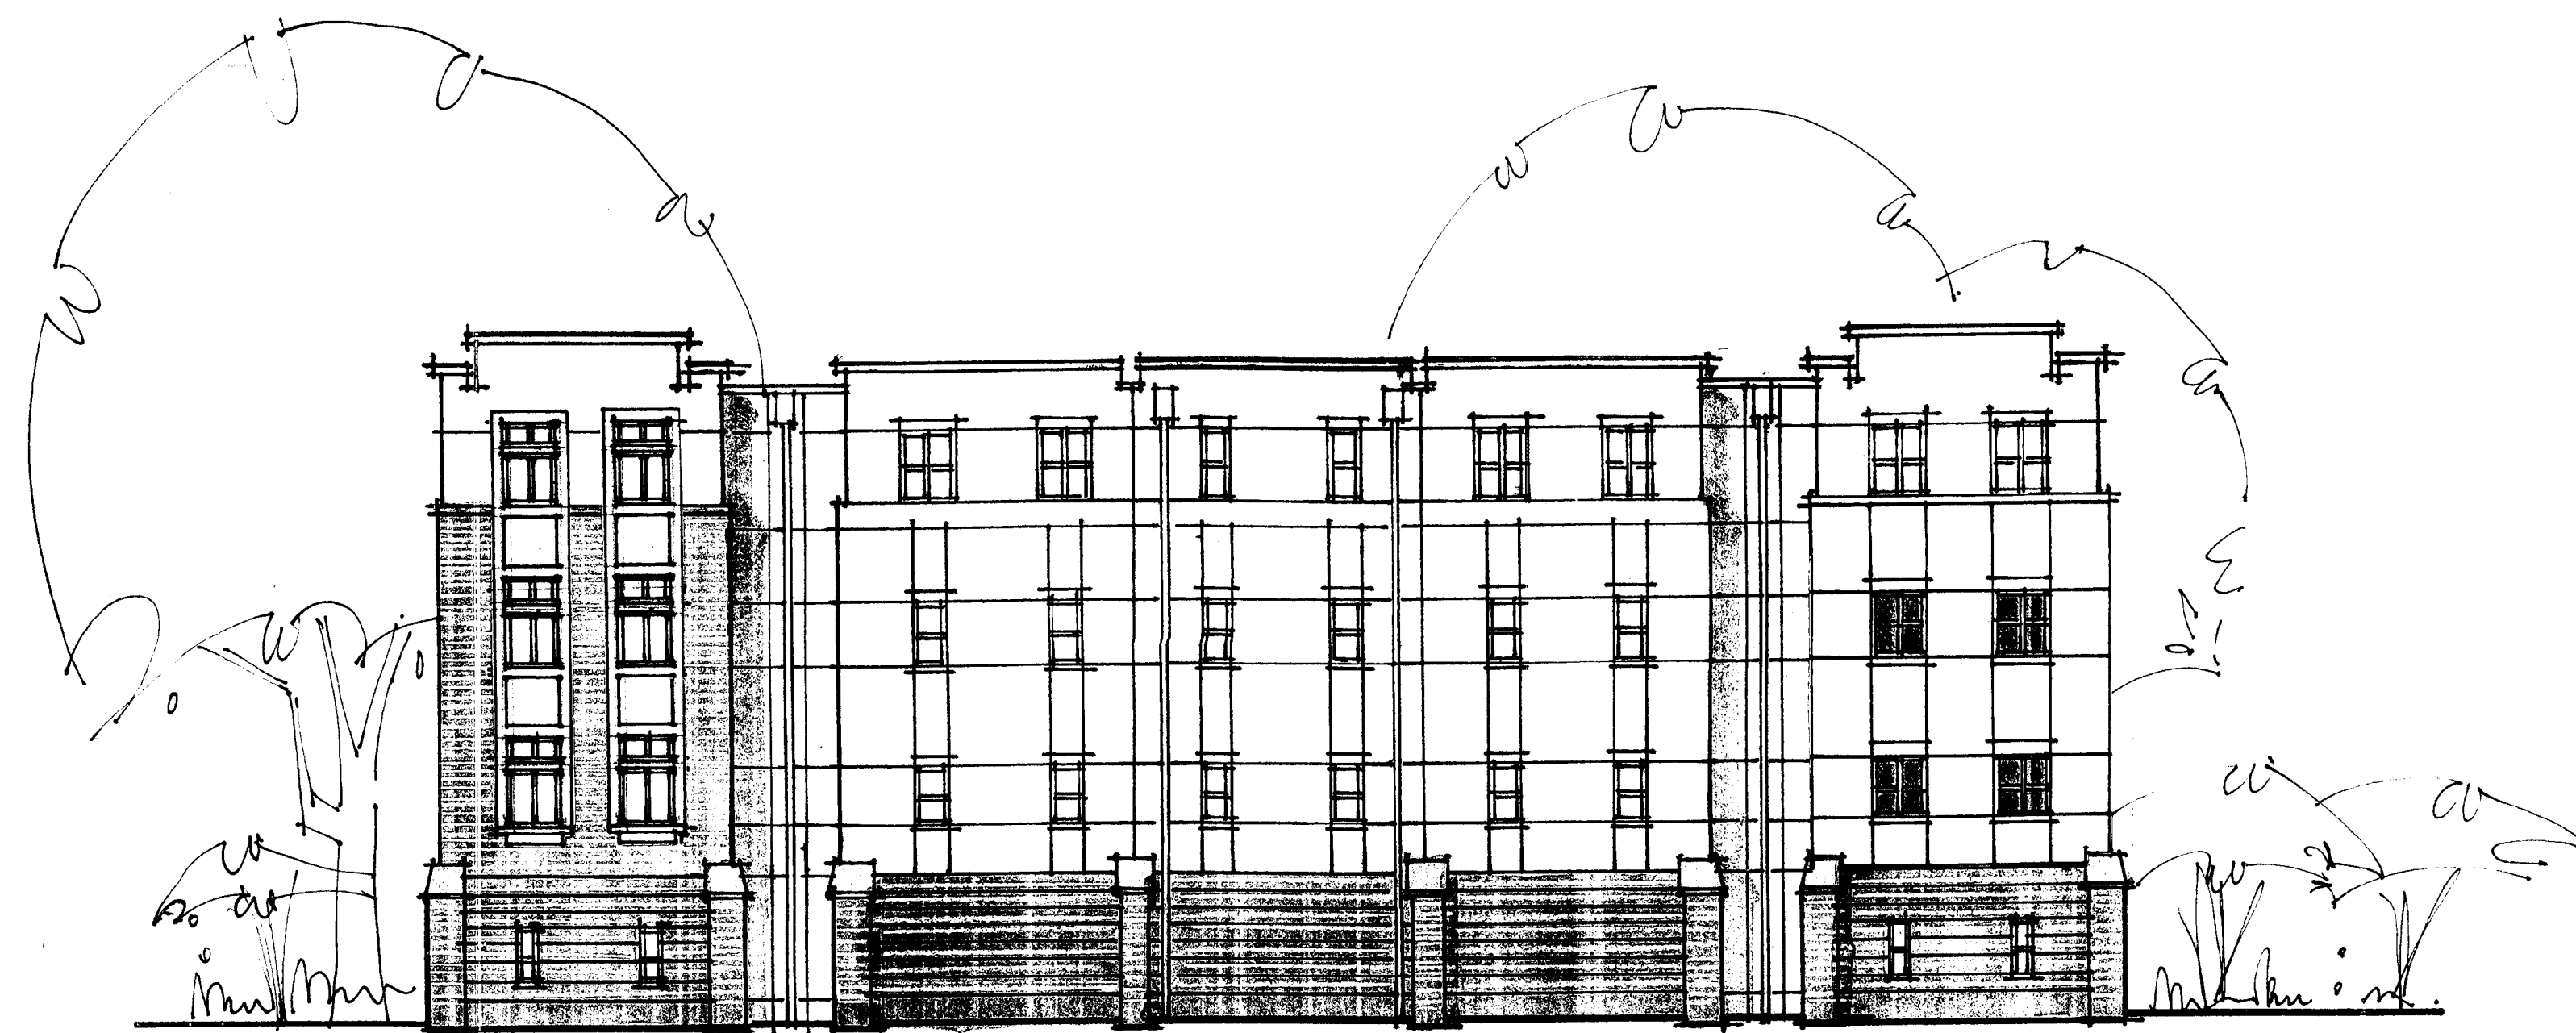

Side Elevation

511 QUEENS ROAD
 Charlotte, North Carolina

15 January 2003
 Rezoning Petition
 For Public Hearing
 # 02-144

Conceptual Elevations
 Carriage House Units

APPROVED BY CITY COUNCIL
 DATE 1/21/03

CRAFT SOLUTIONS