

Overcash + Demmitt
Architects

1520 south boulevard suite 200
charlotte north carolina 28203
voice • 704.332.1615
fax • 704.332.0117
web • www.odarch.com

ARDREY GREEN
Charlotte, NC


Rezoning Petition
04-149

date: 01/10/05
status: 01/10/05

- revisions:
- △ 11.19.2004 per Planning staff and Neighborhood comments
 - △ 12.17.2004 per Planning staff and Neighborhood comments
 - △ 12.22.2004 per Planning staff and Neighborhood comments
 - △ 01.10.2005 per Planning staff and Neighborhood comments

Copyright 2005, Overcash + Demmitt Architects

SCHEMATIC
SITE PLAN

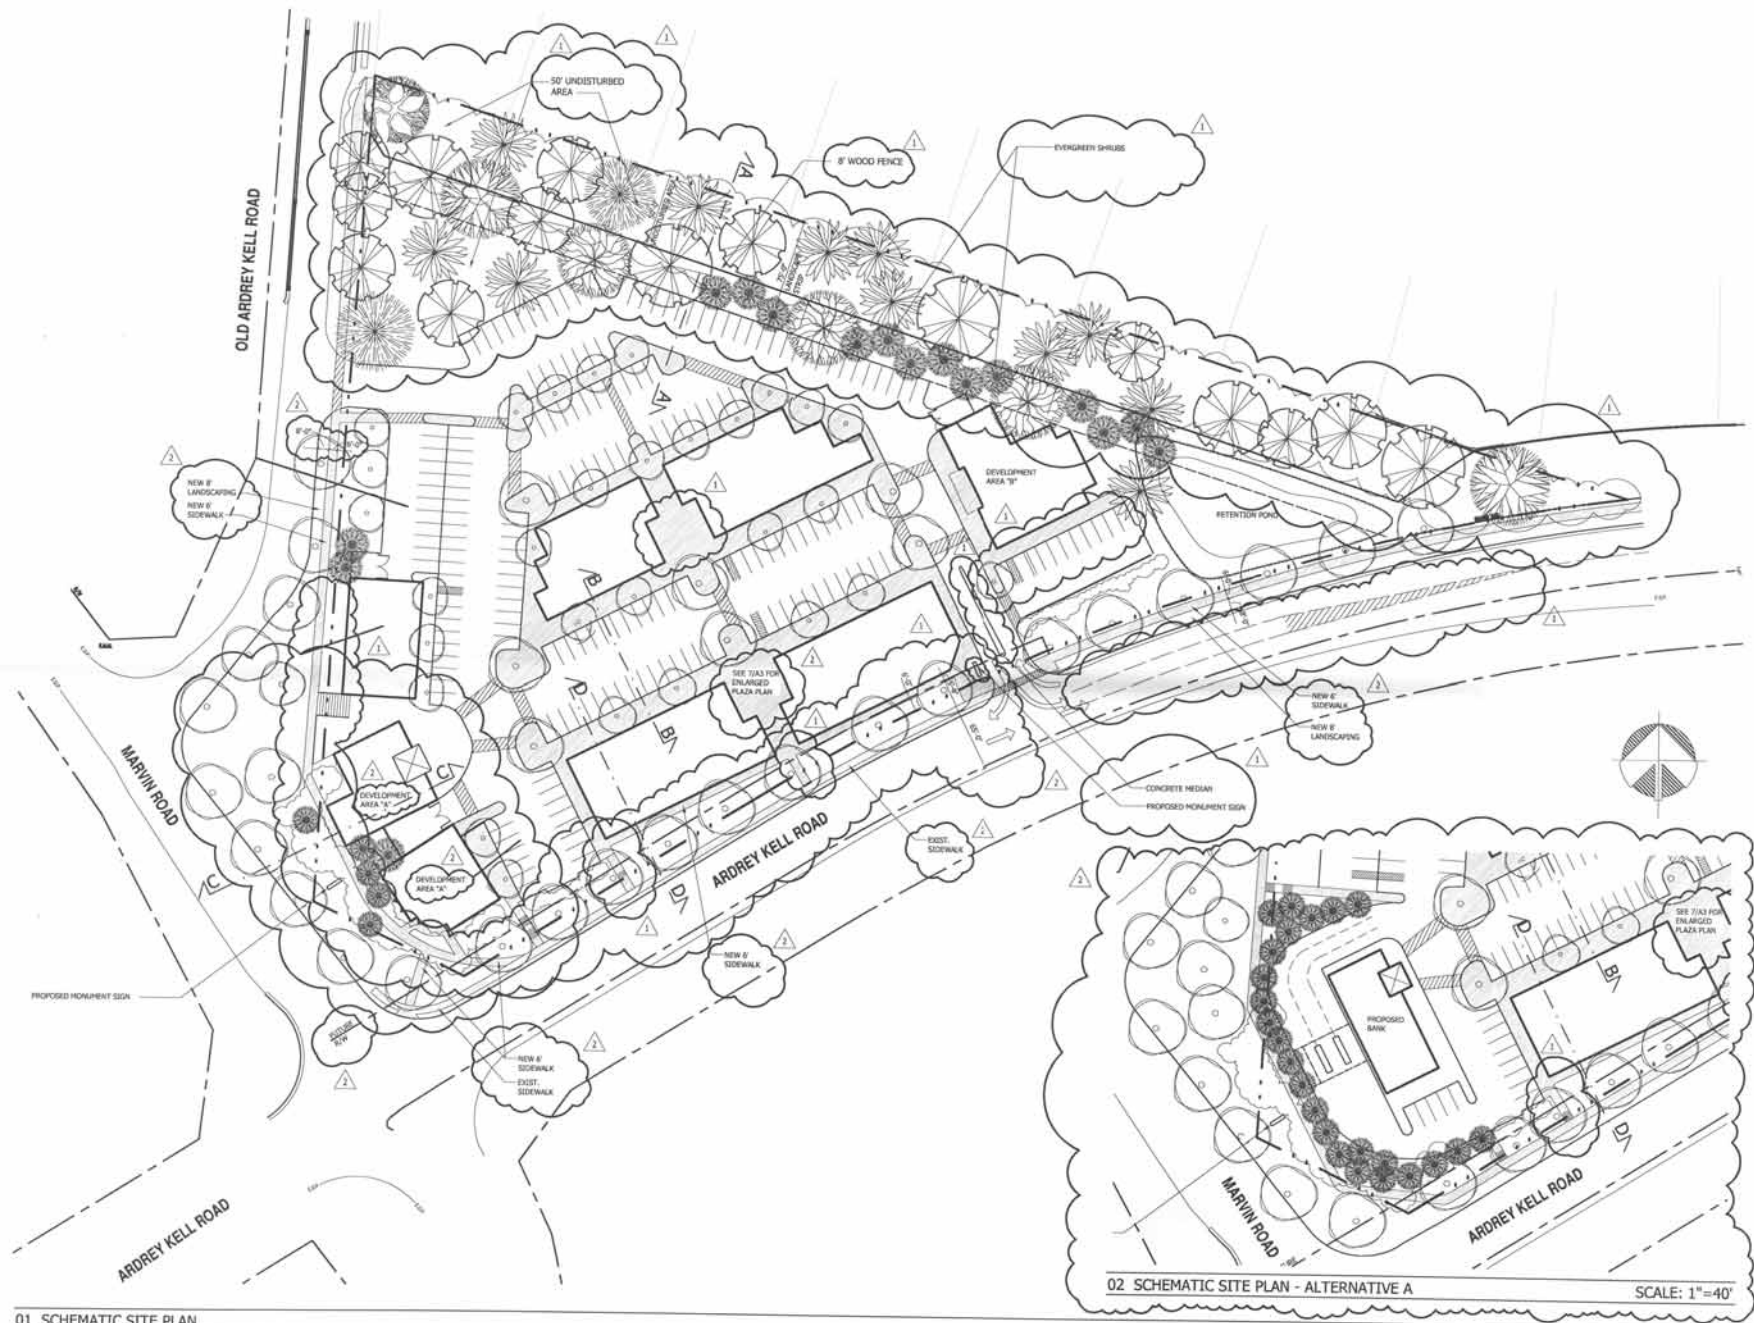

01 SCHEMATIC SITE PLAN

02 SCHEMATIC SITE PLAN - ALTERNATIVE A

SCALE: 1"=40'

SCALE: 1"=40'

A2

