



Charlotte-Mecklenburg Planning Department

DATE: July 25, 2012


TO: Mark Fowler
Zoning Supervisor

FROM: Debra Campbell
Planning Director

SUBJECT: Administrative Approval for Petition No. 2006-059 Self Storage Development, LLC

Attached are the revised required plantings along the western edge of the building. The planting plan allows for an adjustment for the required trees to be placed on the cemetery side of the fence. Since this change does not alter the intent of the development and meets the requirements of the Charlotte Zoning Ordinance Section 6.207 Alterations to Approval, minor changes, I am administratively approving this plan. Please use these plans when evaluating requests for building permits and certificates of occupancy.

Note all other Zoning Ordinance and conditional requirements still apply.

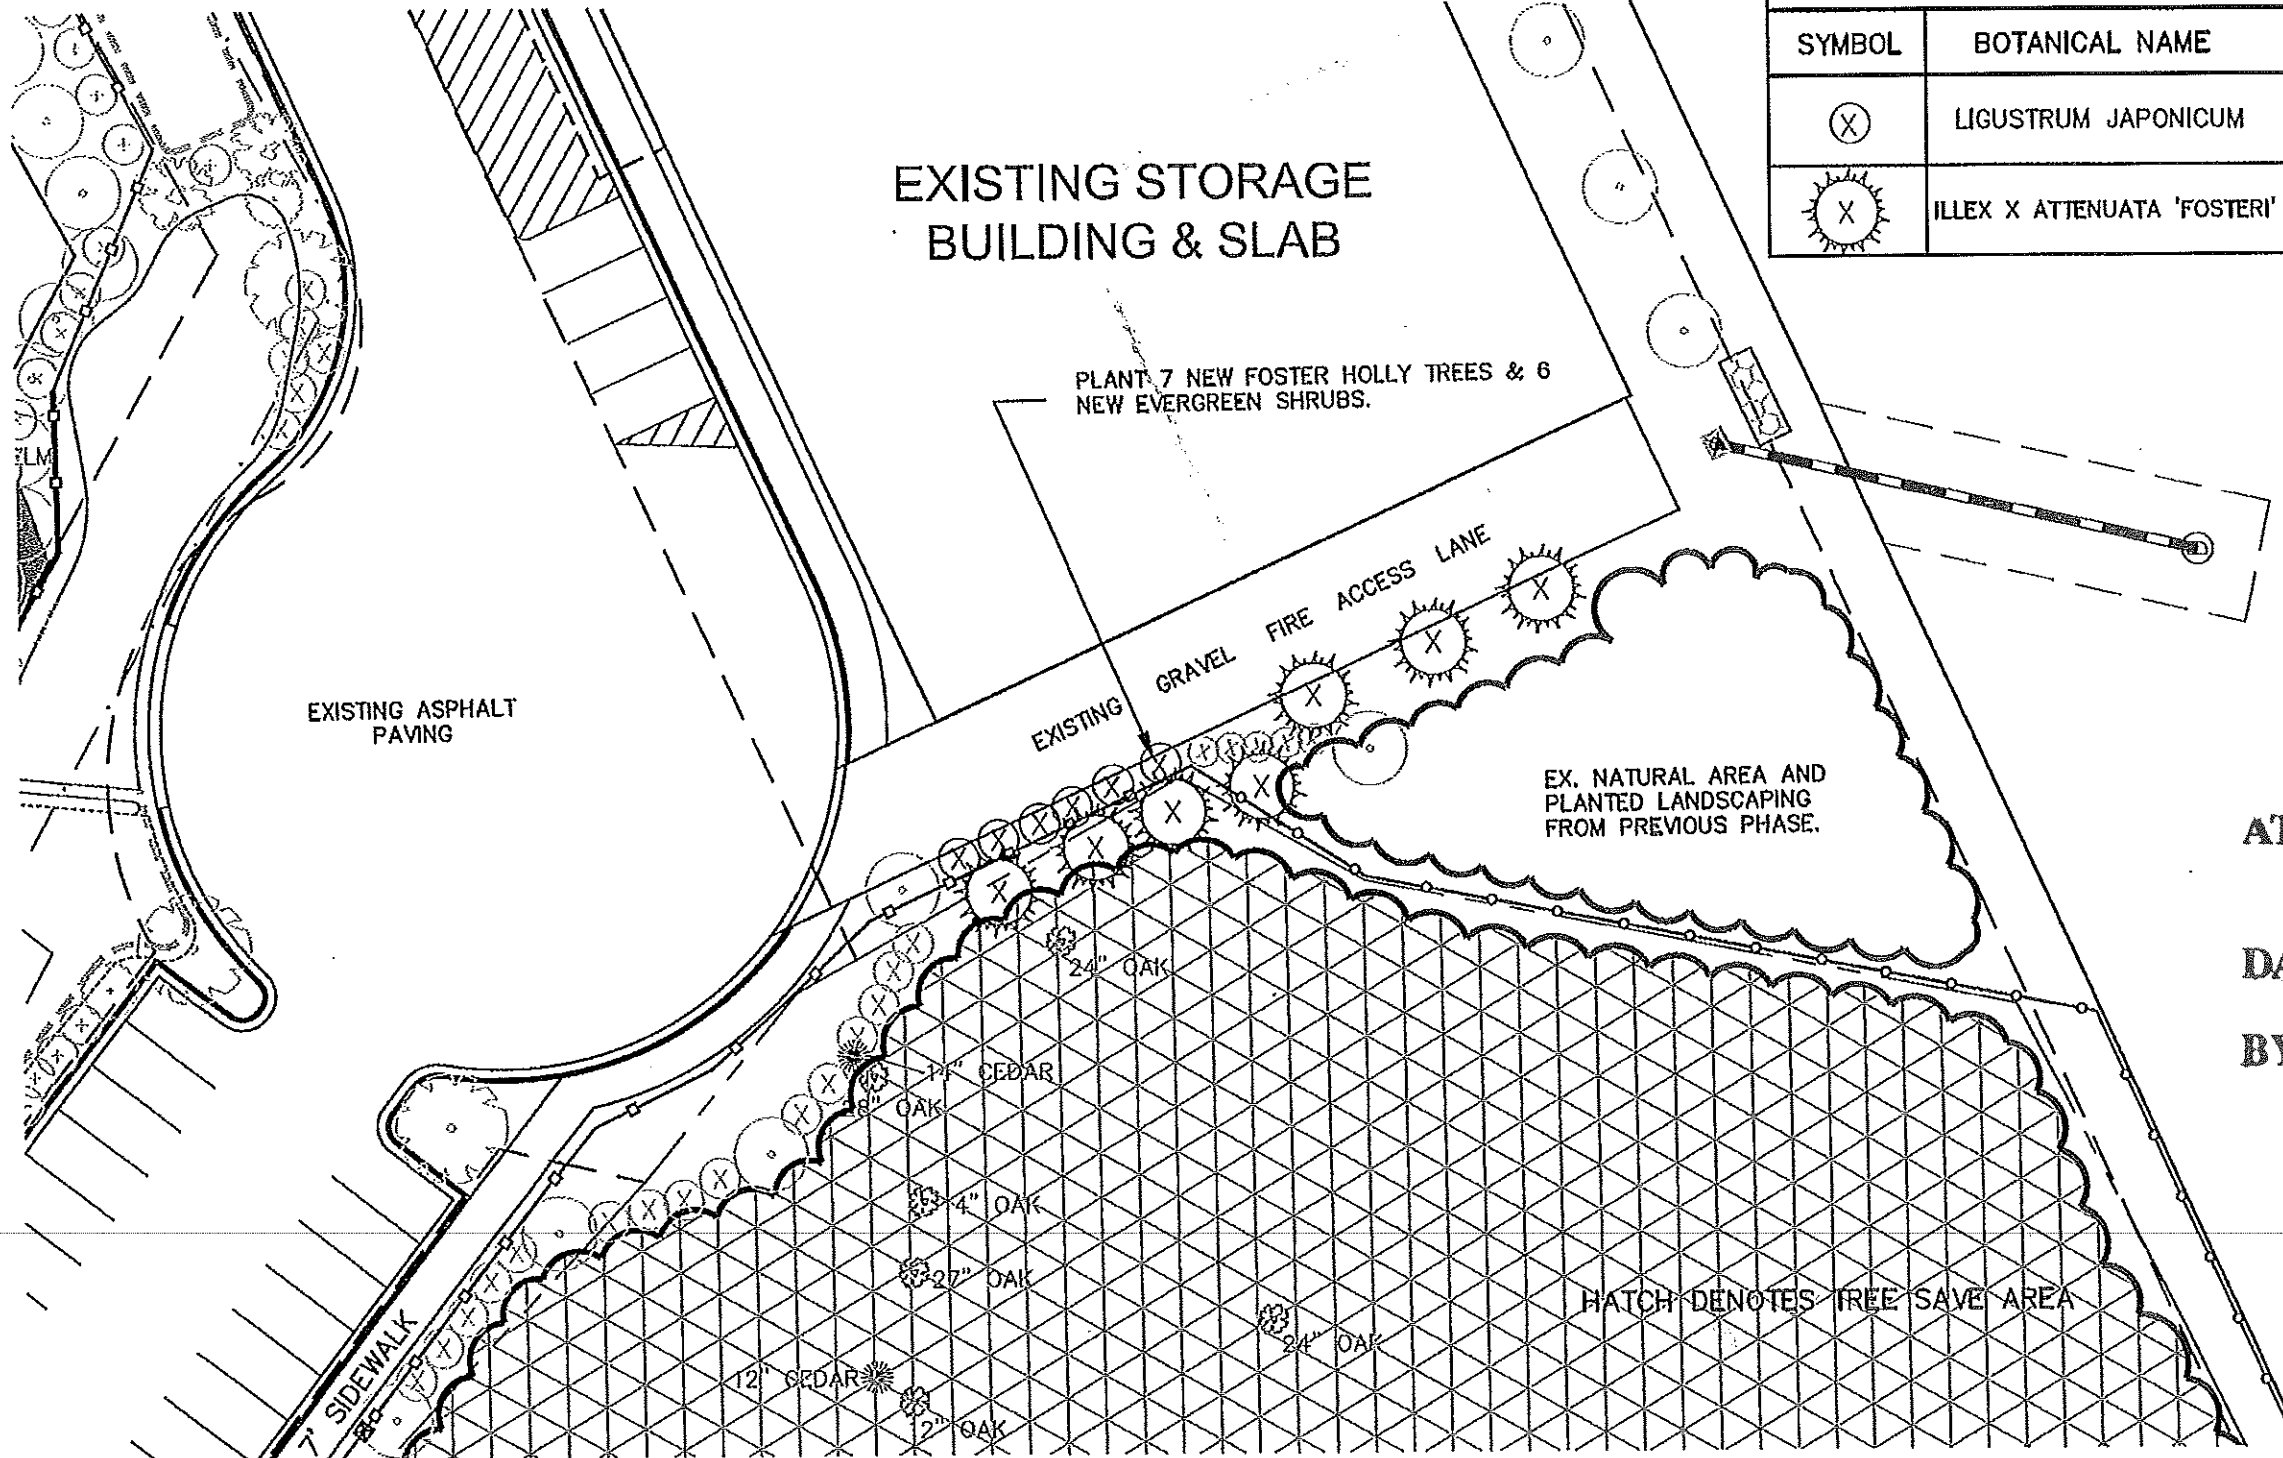


| PLANTING LEGEND & SCHEDULE | | | | |
|----------------------------|-----------------------------|--------------------|----------|------------------------|
| SYMBOL | BOTANICAL NAME | COMMON NAME | QUANTITY | SIZE |
| (X) | LIGUSTRUM JAPONICUM | WAX LEAF LIGUSTRUM | 6 | 36" MIN. HT. |
| (X with spines) | ILLEX X ATTENUATA 'FOSTERI' | FOSTER HOLLY | 7 | 2.5" MIN. B&B, 12' HT. |

ATTACHED TO ADMINISTRATIVE APPROVAL

DATED: 7-25-2012 *for*

BY: DEBRA D. CAMPBELL

AYER DESIGN GROUP
 PROFESSIONAL ENGINEERING SERVICES
 215 Johnston Street
 Rock Hill, SC 29730
 Phone: 803-328-5858

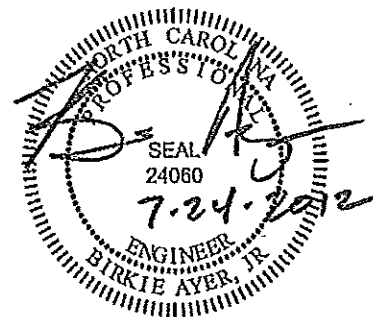

DEVELOPED BY:
 SOUTH CHARLOTTE STORAGE, LLC
 1701 EAST THIRD STREET
 CHARLOTTE, NC 28204

LANDSCAPE REVISIONS FOR FIRE ACCESS LANE

7-24-2012

BALLANTYNE COMMONS STORAGE BUILDING

5527 BALLANTYNE COMMONS PARKWAY



1 INCH = 30 FT.