

**CHARLOTTE - MECKLENBURG**  
**PLANNING COMMISSION**

**INTER - OFFICE COMMUNICATION**

**DATE:** January 27, 2011


**TO:** Mark Fowler  
Zoning Supervisor

**FROM:** Debra Campbell  
Planning Director

**SUBJECT:** Administrative Approval for Petition No. 2009-080, York Development Group.

Attached is a revised elevation for Genghis Grill for the above petition. The elevations have been revised to show graphics in the windows along the South and East elevations. The plan still meets the intent of the clear glass condition on the site plan. Since this change does not alter the intent of the development and meets the requirements of the Charlotte Zoning Ordinance Section 6.207 Alterations to Approval, minor changes, I am administratively approving this plan. Please use these plans when evaluating requests for building permits and certificates of occupancy.

**Note all other ordinance requirements still apply.**

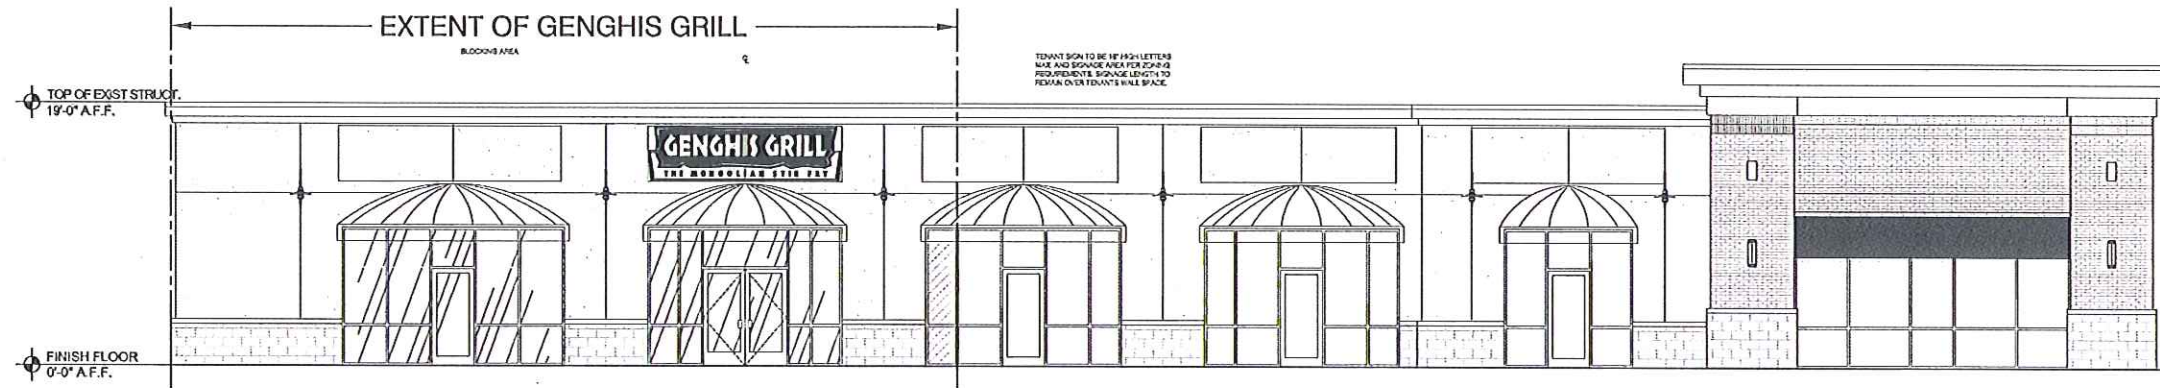

South Elevation



East Elevation

ATTACHED TO ADMINISTRATIVE APPROVAL

DATED: 1-27-2011 *DF* \$F

BY: DEBRA D. CAMPBELL

**GENGHIS GRILL**  
Ballantyne Corners

Exterior Elevations  
Re: Graphics

01.26.11



The images being provided are graphic representations and are subject to change.