



\* 0 0 B R E A K 0 0 \*



**ADVANCED  
IMAGING  
SYSTEMS**

www.aisimc.com

An Information  
Management Company

# City of Charlotte – Planning Dept. Scanning Rezoning Files

Petition #


1952-211

## Document type:

- Applications
- Correspondence
- Department Comments
- Land Use Consistency
  - Mail Info
  - Mapping
  - Other
- Site Plans



\* 0 0 B R E A K 0 0 \*

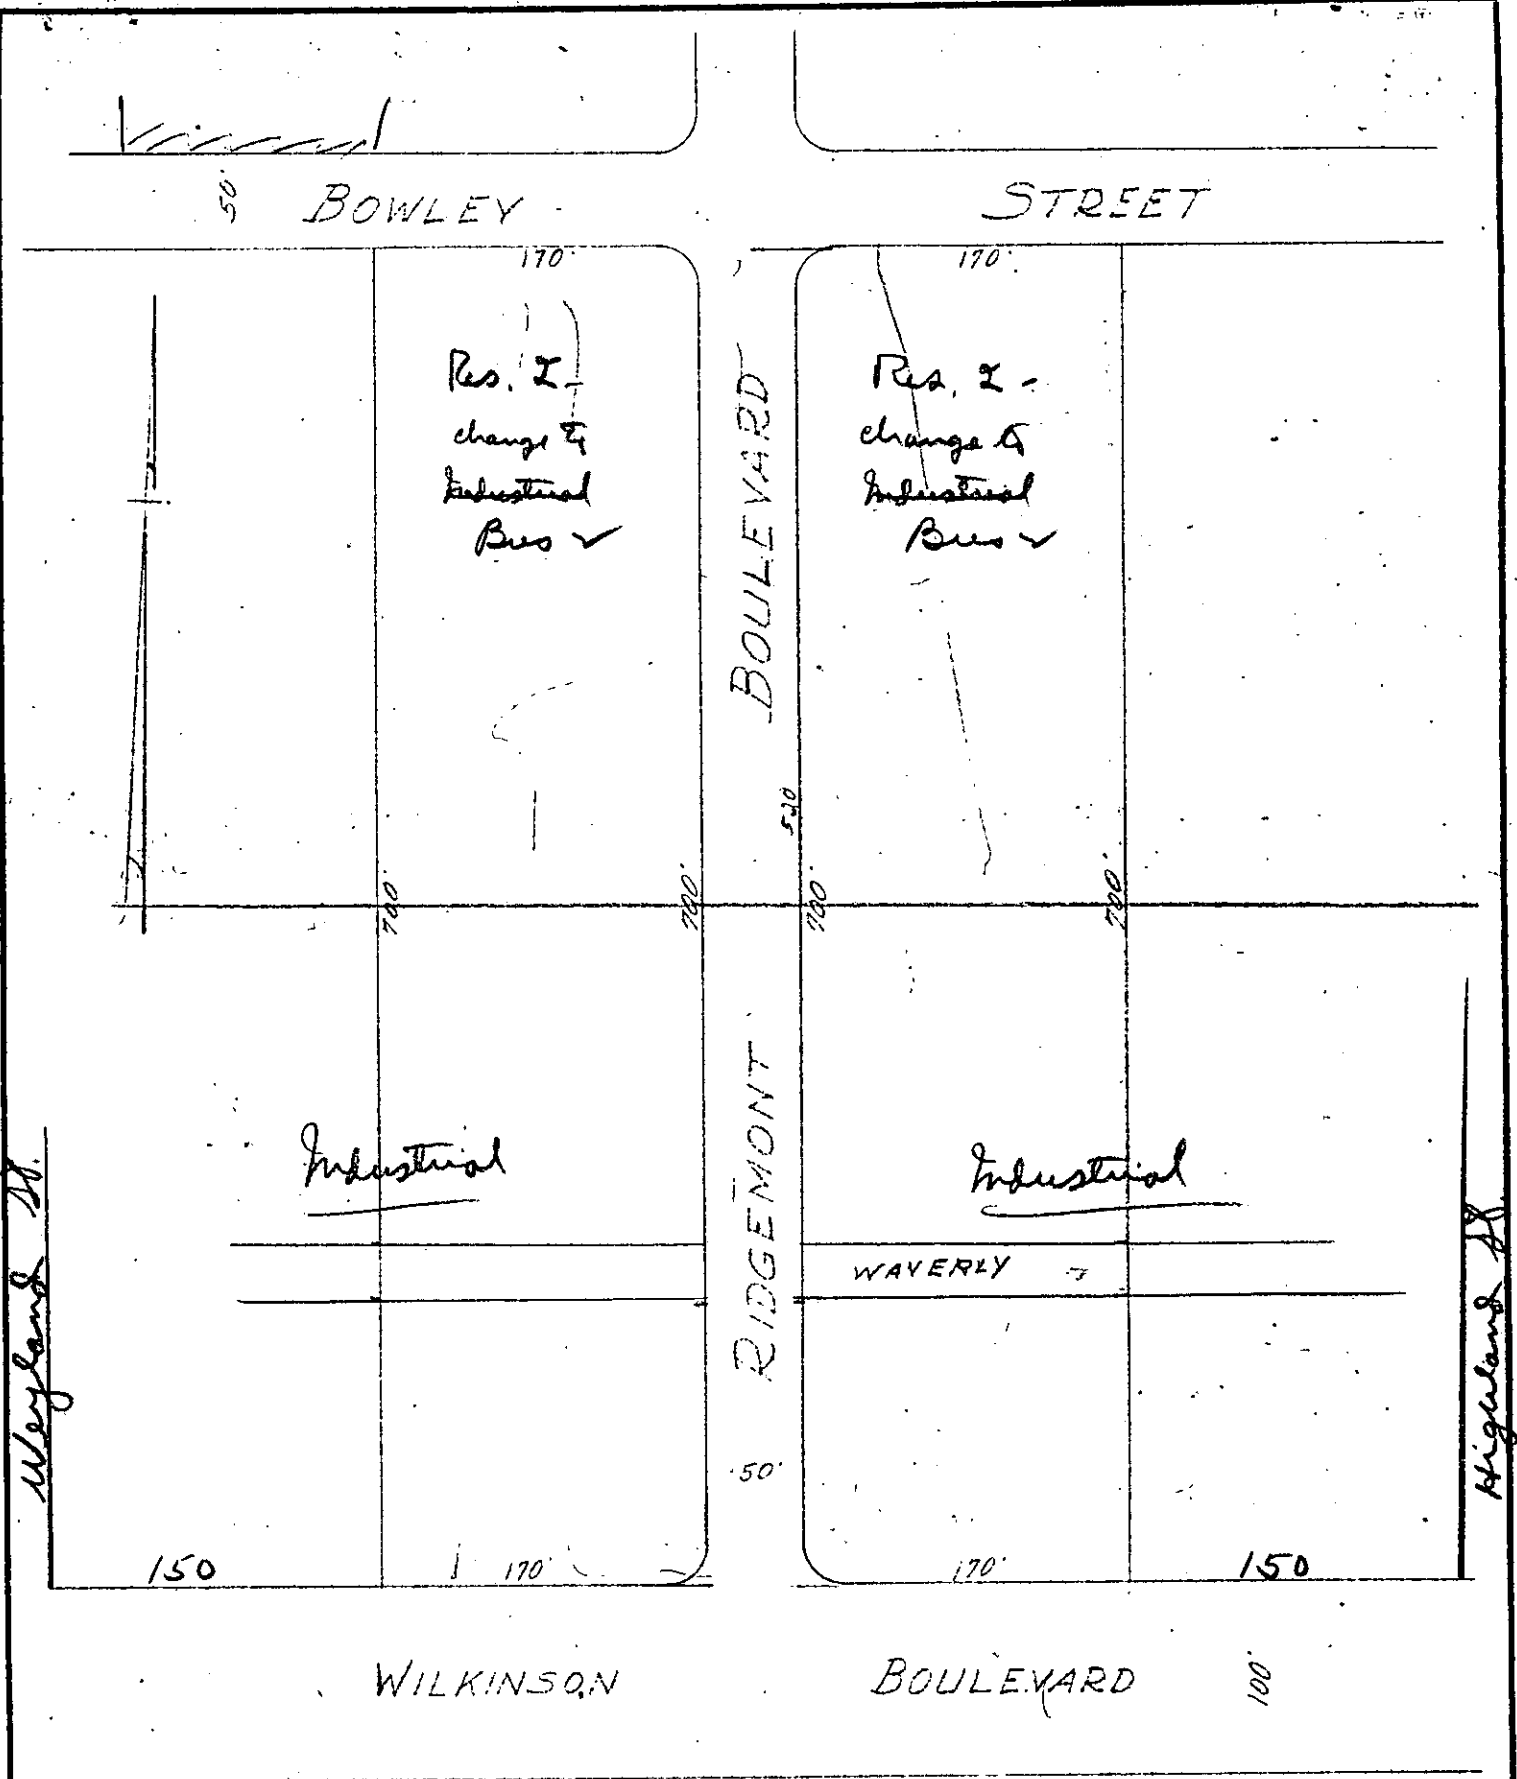

THIS IS TO CERTIFY THAT I HAVE MADE AN ACTUAL PHYSICAL SURVEY OF THE ABOVE SHOWN PROPERTY FOR:

MARSH LAND COMPANY  
 LOCATED AT WILKINSON BLVD. AND RIDGEMONT BLVD.  
 KNOWN AS A PORTION OF MARSH ESTATES  
 DEED RECORDED IN BOOK \_\_\_\_\_ PAGE \_\_\_\_\_  
 MAP RECORDED IN BOOK \_\_\_\_\_ PAGE \_\_\_\_\_

REGISTERS OFFICE  
 MECKLENBURG COUNTY,  
 NORTH CAROLINA.

CERTIFY THAT THE ABOVE IS A TRUE AND ACCURATE MAP OR PLAT SHOWING THE TITLE LINES AND IMPROVEMENTS  
 LOCATED THEREON AND THAT THERE ARE NO ENCROACHMENTS UPON THE PROPERTY.

SIGNED *[Signature]*  
 REG. SURVEYOR STATE OF NORTH CAROLINA - CHARLOTTE, N. C.

SCALE 1" 100' DATE FEBRUARY 23, 1952 FILE \_\_\_\_\_