



\* 0 0 B R E A K 0 0 \*



**ADVANCED  
IMAGING  
SYSTEMS**

www.aisinc.com

An Information  
Management Company

# City of Charlotte – Planning Dept. Scanning Rezoning Files


Petition # \_\_\_\_\_

## Document type:

- Applications
- Correspondence
- Department Comments
- Land Use Consistency
  - Mail Info
  - Mapping
  - Other
- Site Plans



\* 0 0 B R E A K 0 0 \*

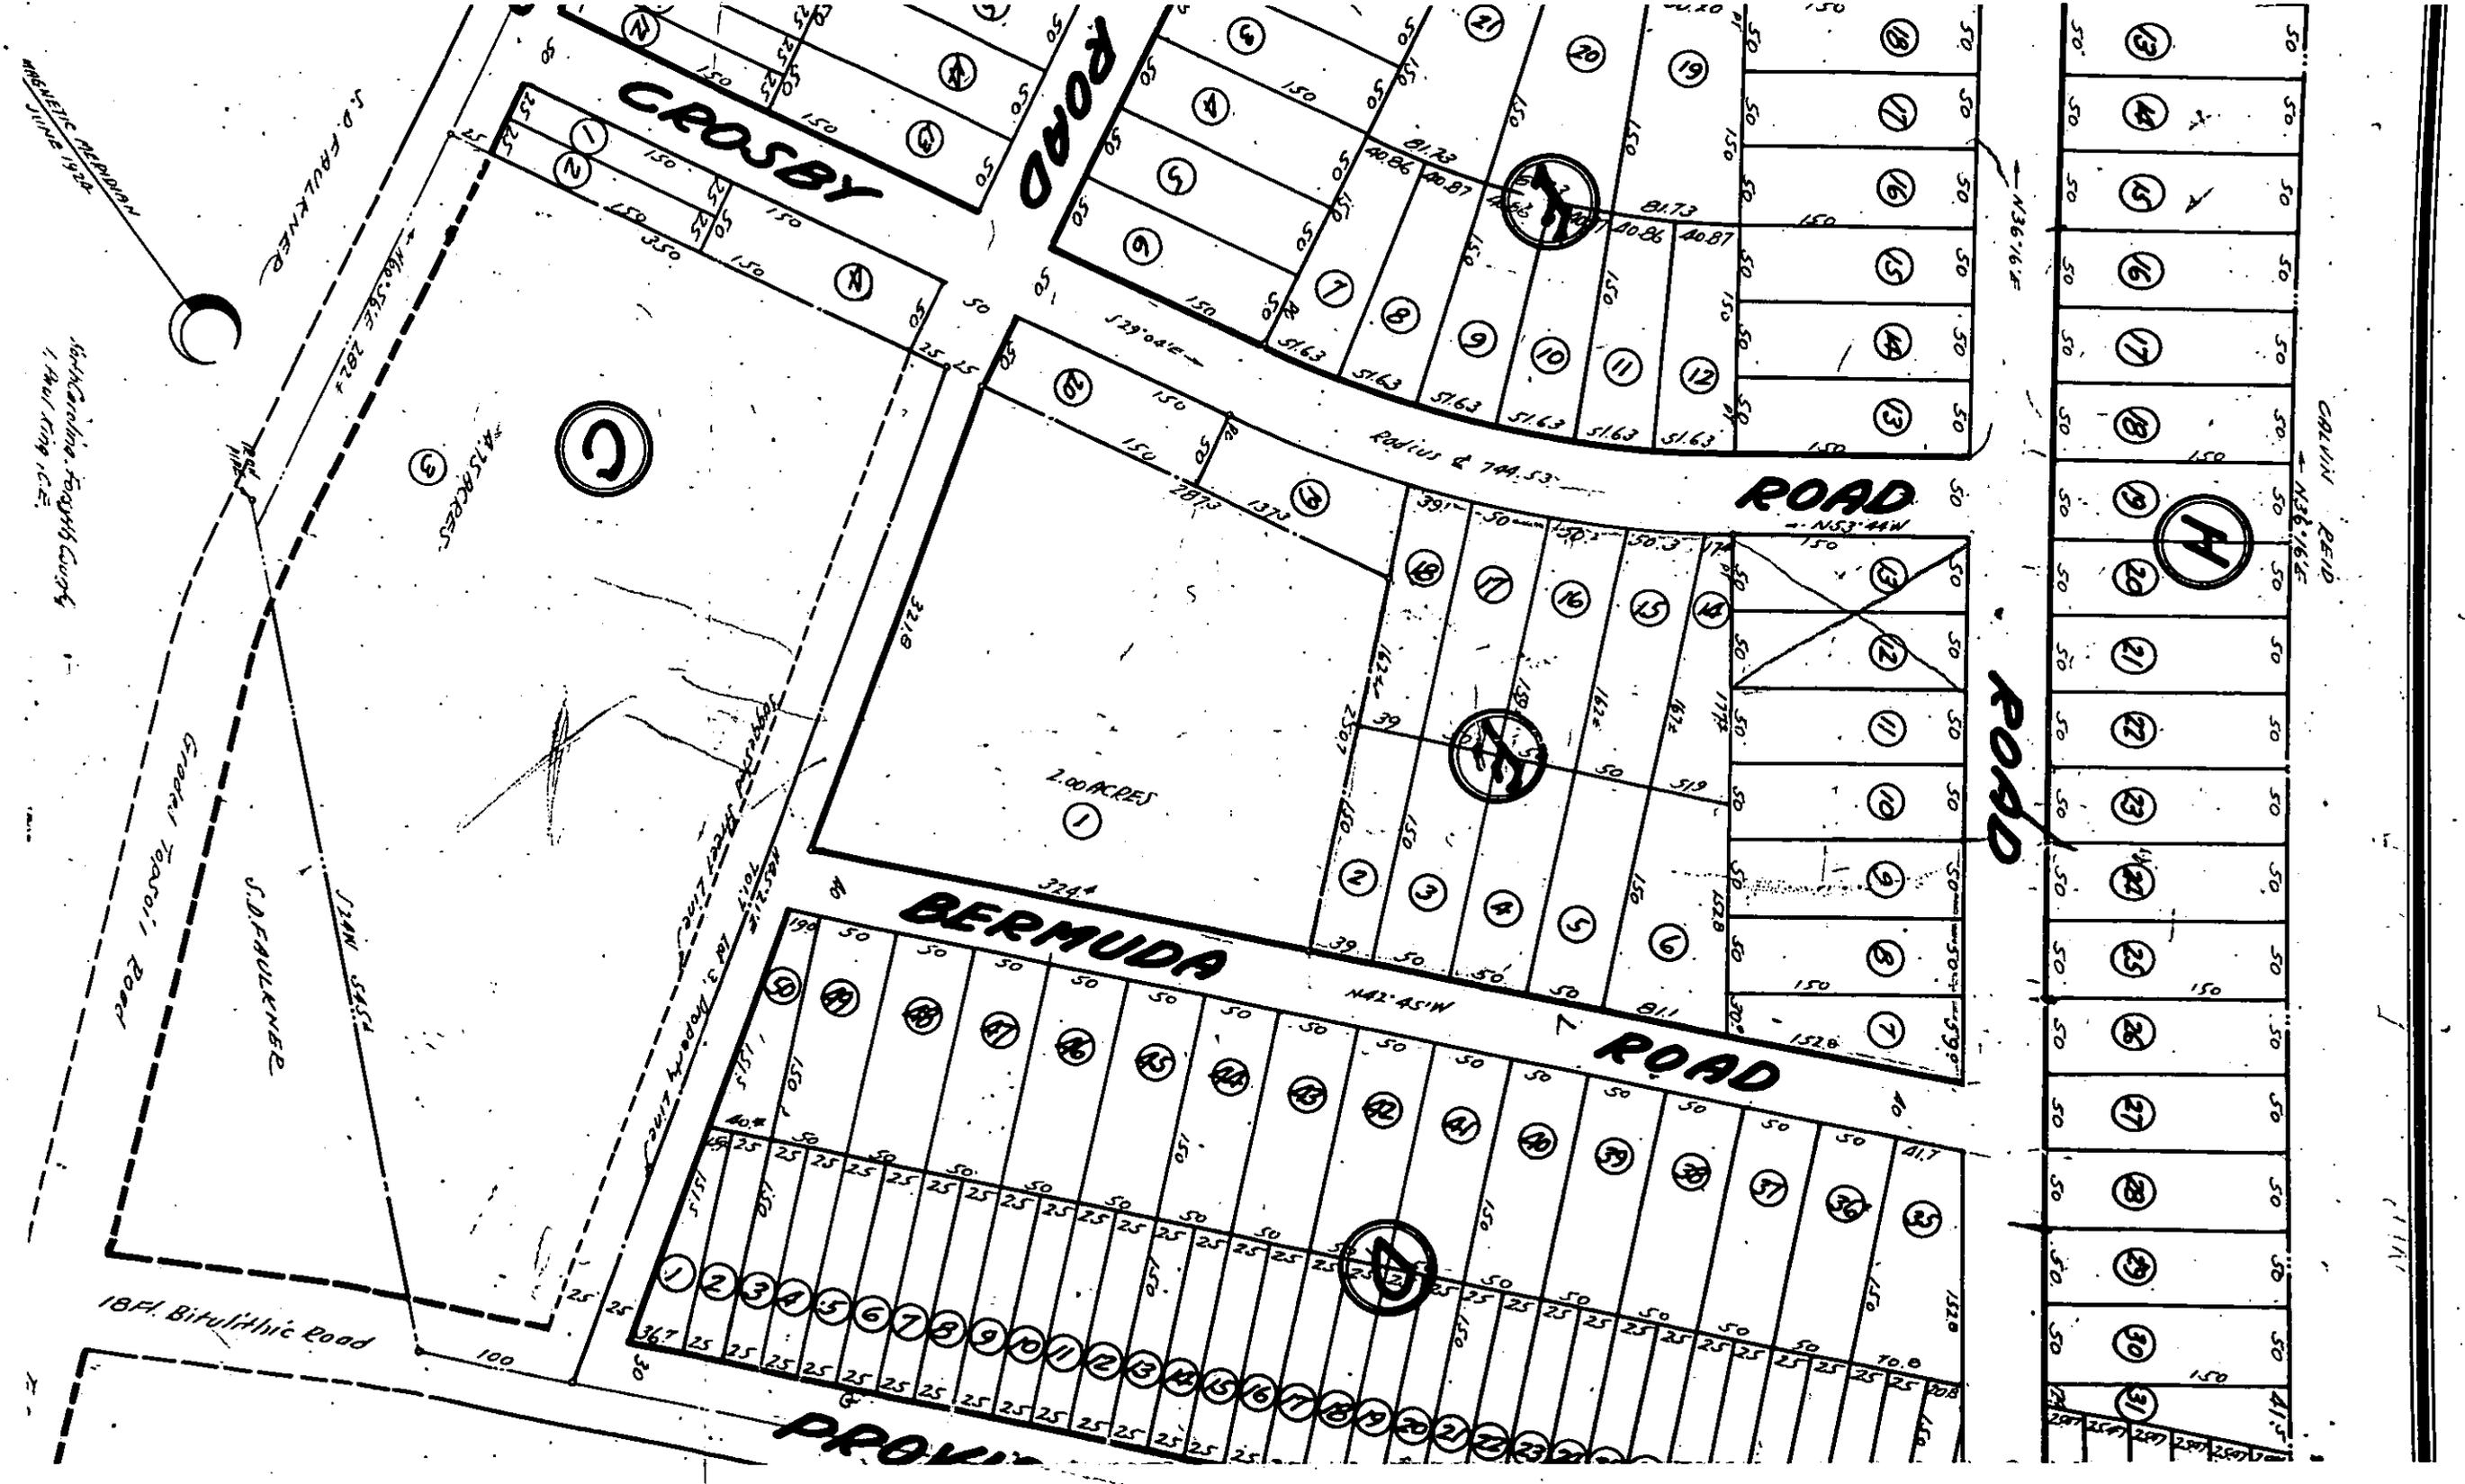


1, Paul King, C.E.

S.D. FAULKNER

488.58 E 202.4

4.15 ACRES

C

CROSBY ROAD

ROAD

ROAD

BERMUDA ROAD

ROAD

PROVINCE ROAD


A

2.00 ACRES

1


1

2

