



\* 0 0 B R E A K 0 0 \*



**ADVANCED  
IMAGING  
SYSTEMS**

www.aisinc.com

An Information  
Management Company

# City of Charlotte – Planning Dept. Scanning Rezoning Files

Petition # \_\_\_\_\_

## Document type:

- Applications
- Correspondence
- Department Comments
- Land Use Consistency
  - Mail Info
  - Mapping
  - Other
- Site Plans



\* 0 0 B R E A K 0 0 \*

DOCKET ITEM NO. \_\_\_\_\_

3/4 vote rule invoked: Yes  No



# CHARLOTTE-MECKLENBURG PLANNING COMMISSION

CITY HALL  
600 EAST TRADE STREET  
CHARLOTTE, NORTH CAROLINA

WILLIAM E. McINTYRE  
Planning Director


PETITION NO. 66-85 PRESENT ZONING CLASSIFICATION R-12MF & O-15

PETITIONER Mabel F. Seawright, REQUESTED ZONING CLASSIFICATION B-1

Jackson Engineering Corp., Sharon Corp. HEARING DATE October 17, 1966

LOCATION Property fronting 1, 106.65 feet on the south side of Sharon Amity Road beginning 165.05 feet west of the centerline of Randolph Road.

ZONING MAP  -- INDICATES PROPERTY PROPOSED FOR CHANGE

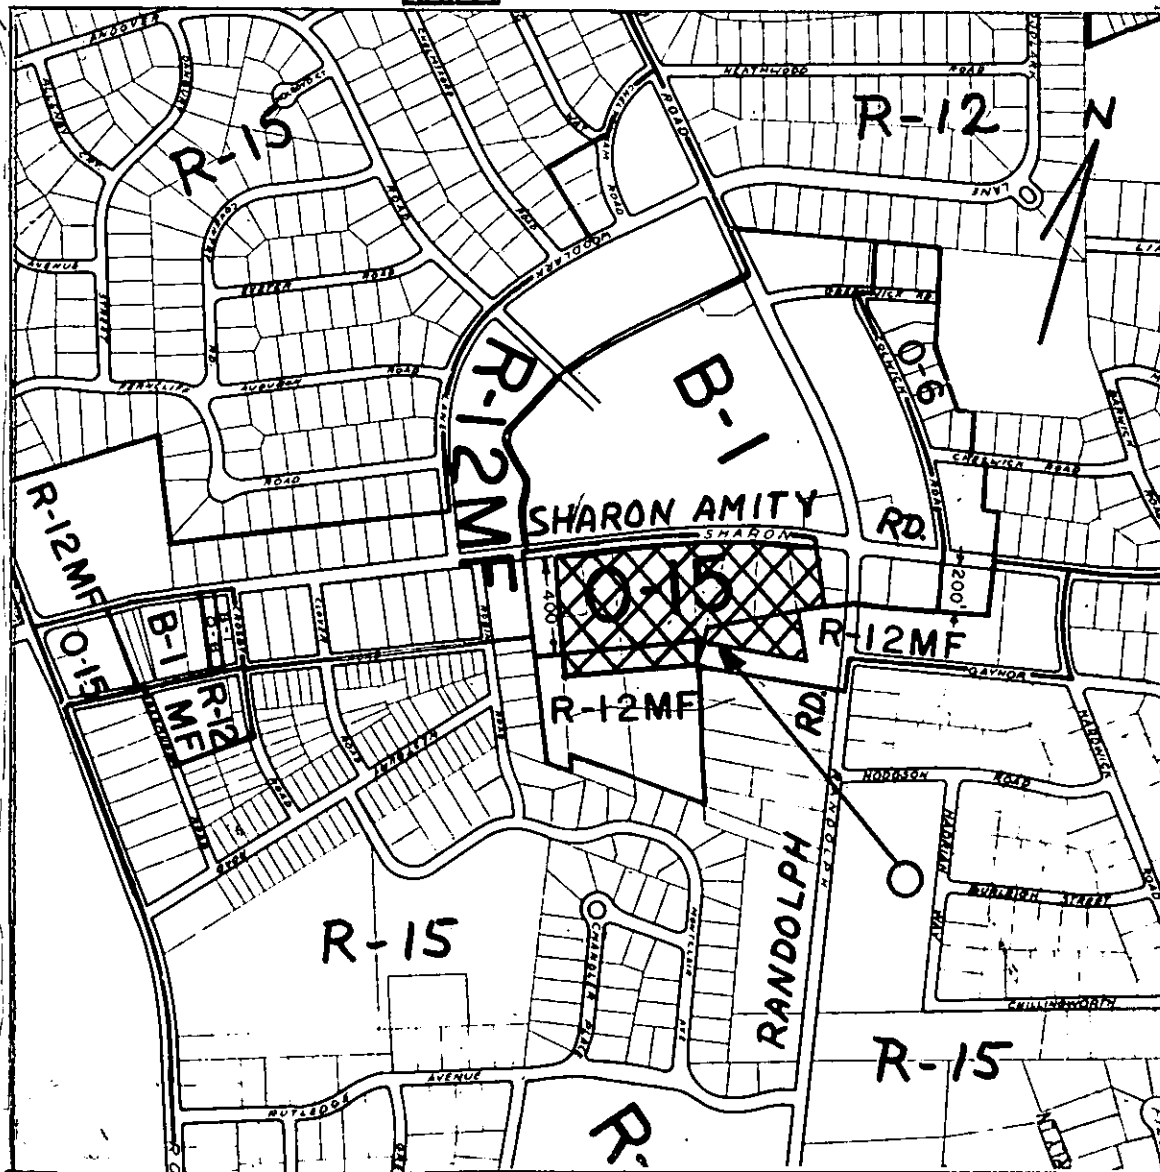

SCALE: 1" = 800'