



\* 0 0 B R E A K 0 0 \*



**ADVANCED  
IMAGING  
SYSTEMS**

www.aisimc.com

An Information  
Management Company

# City of Charlotte – Planning Dept. Scanning Rezoning Files

Petition # \_\_\_\_\_

## Document type:

- Applications
- Correspondence
- Department Comments
- Land Use Consistency
  - Mail Info
  - Mapping
  - Other
- Site Plans



\* 0 0 B R E A K 0 0 \*

DOCKET ITEM NO. \_\_\_\_\_

3/4 RULE INVOKED: YES  NO



# CHARLOTTE-MECKLENBURG PLANNING COMMISSION

CITY HALL  
600 EAST TRADE STREET  
CHARLOTTE, NORTH CAROLINA

WILLIAM E. McINTYRE


Planning Director


PETITION NO. 67-5 PRESENT ZONING CLASSIFICATION R-6MF

PETITIONER V. R. Williams REQUESTED ZONING CLASSIFICATION R-6MF-H

HEARING DATE January 16, 1967

LOCATION Property fronting 119' at 1200 Queens Road and having a depth of 450'

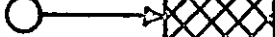Zoning Map  -- Indicates Property Proposed For Change

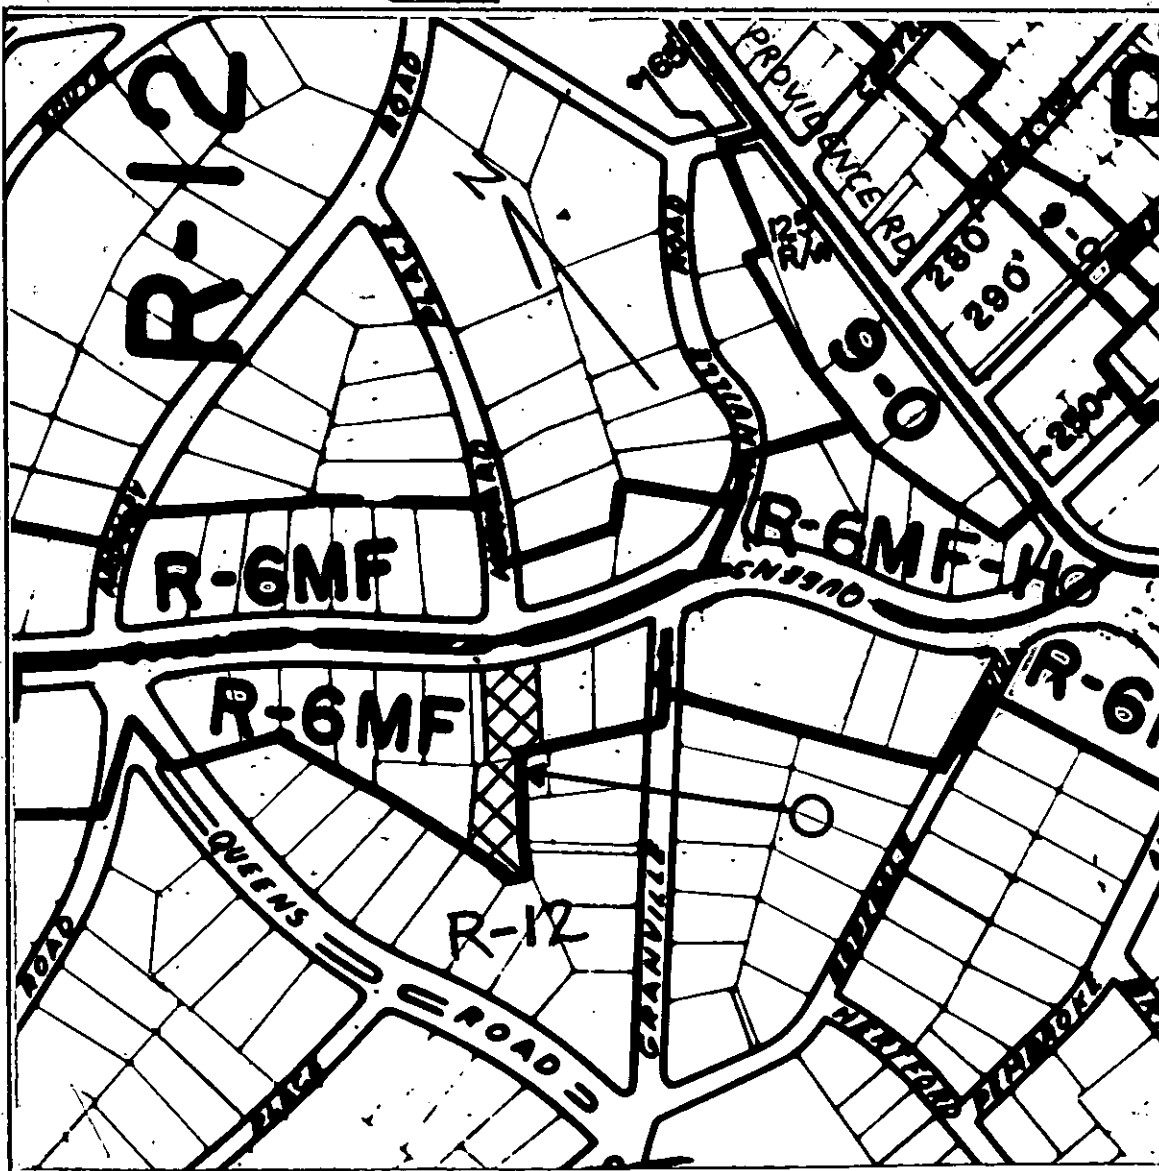

1" = 400'