


PLAN OF
Development
MECKLENBURG COUNTY, N. C.
 Date: 10/1/85
 N.C. Reg. Prof. Engineer #447

NO.	REVISIONS
1	2/2/70 by R.E.B.
2	5/5/70 by R.E.B.

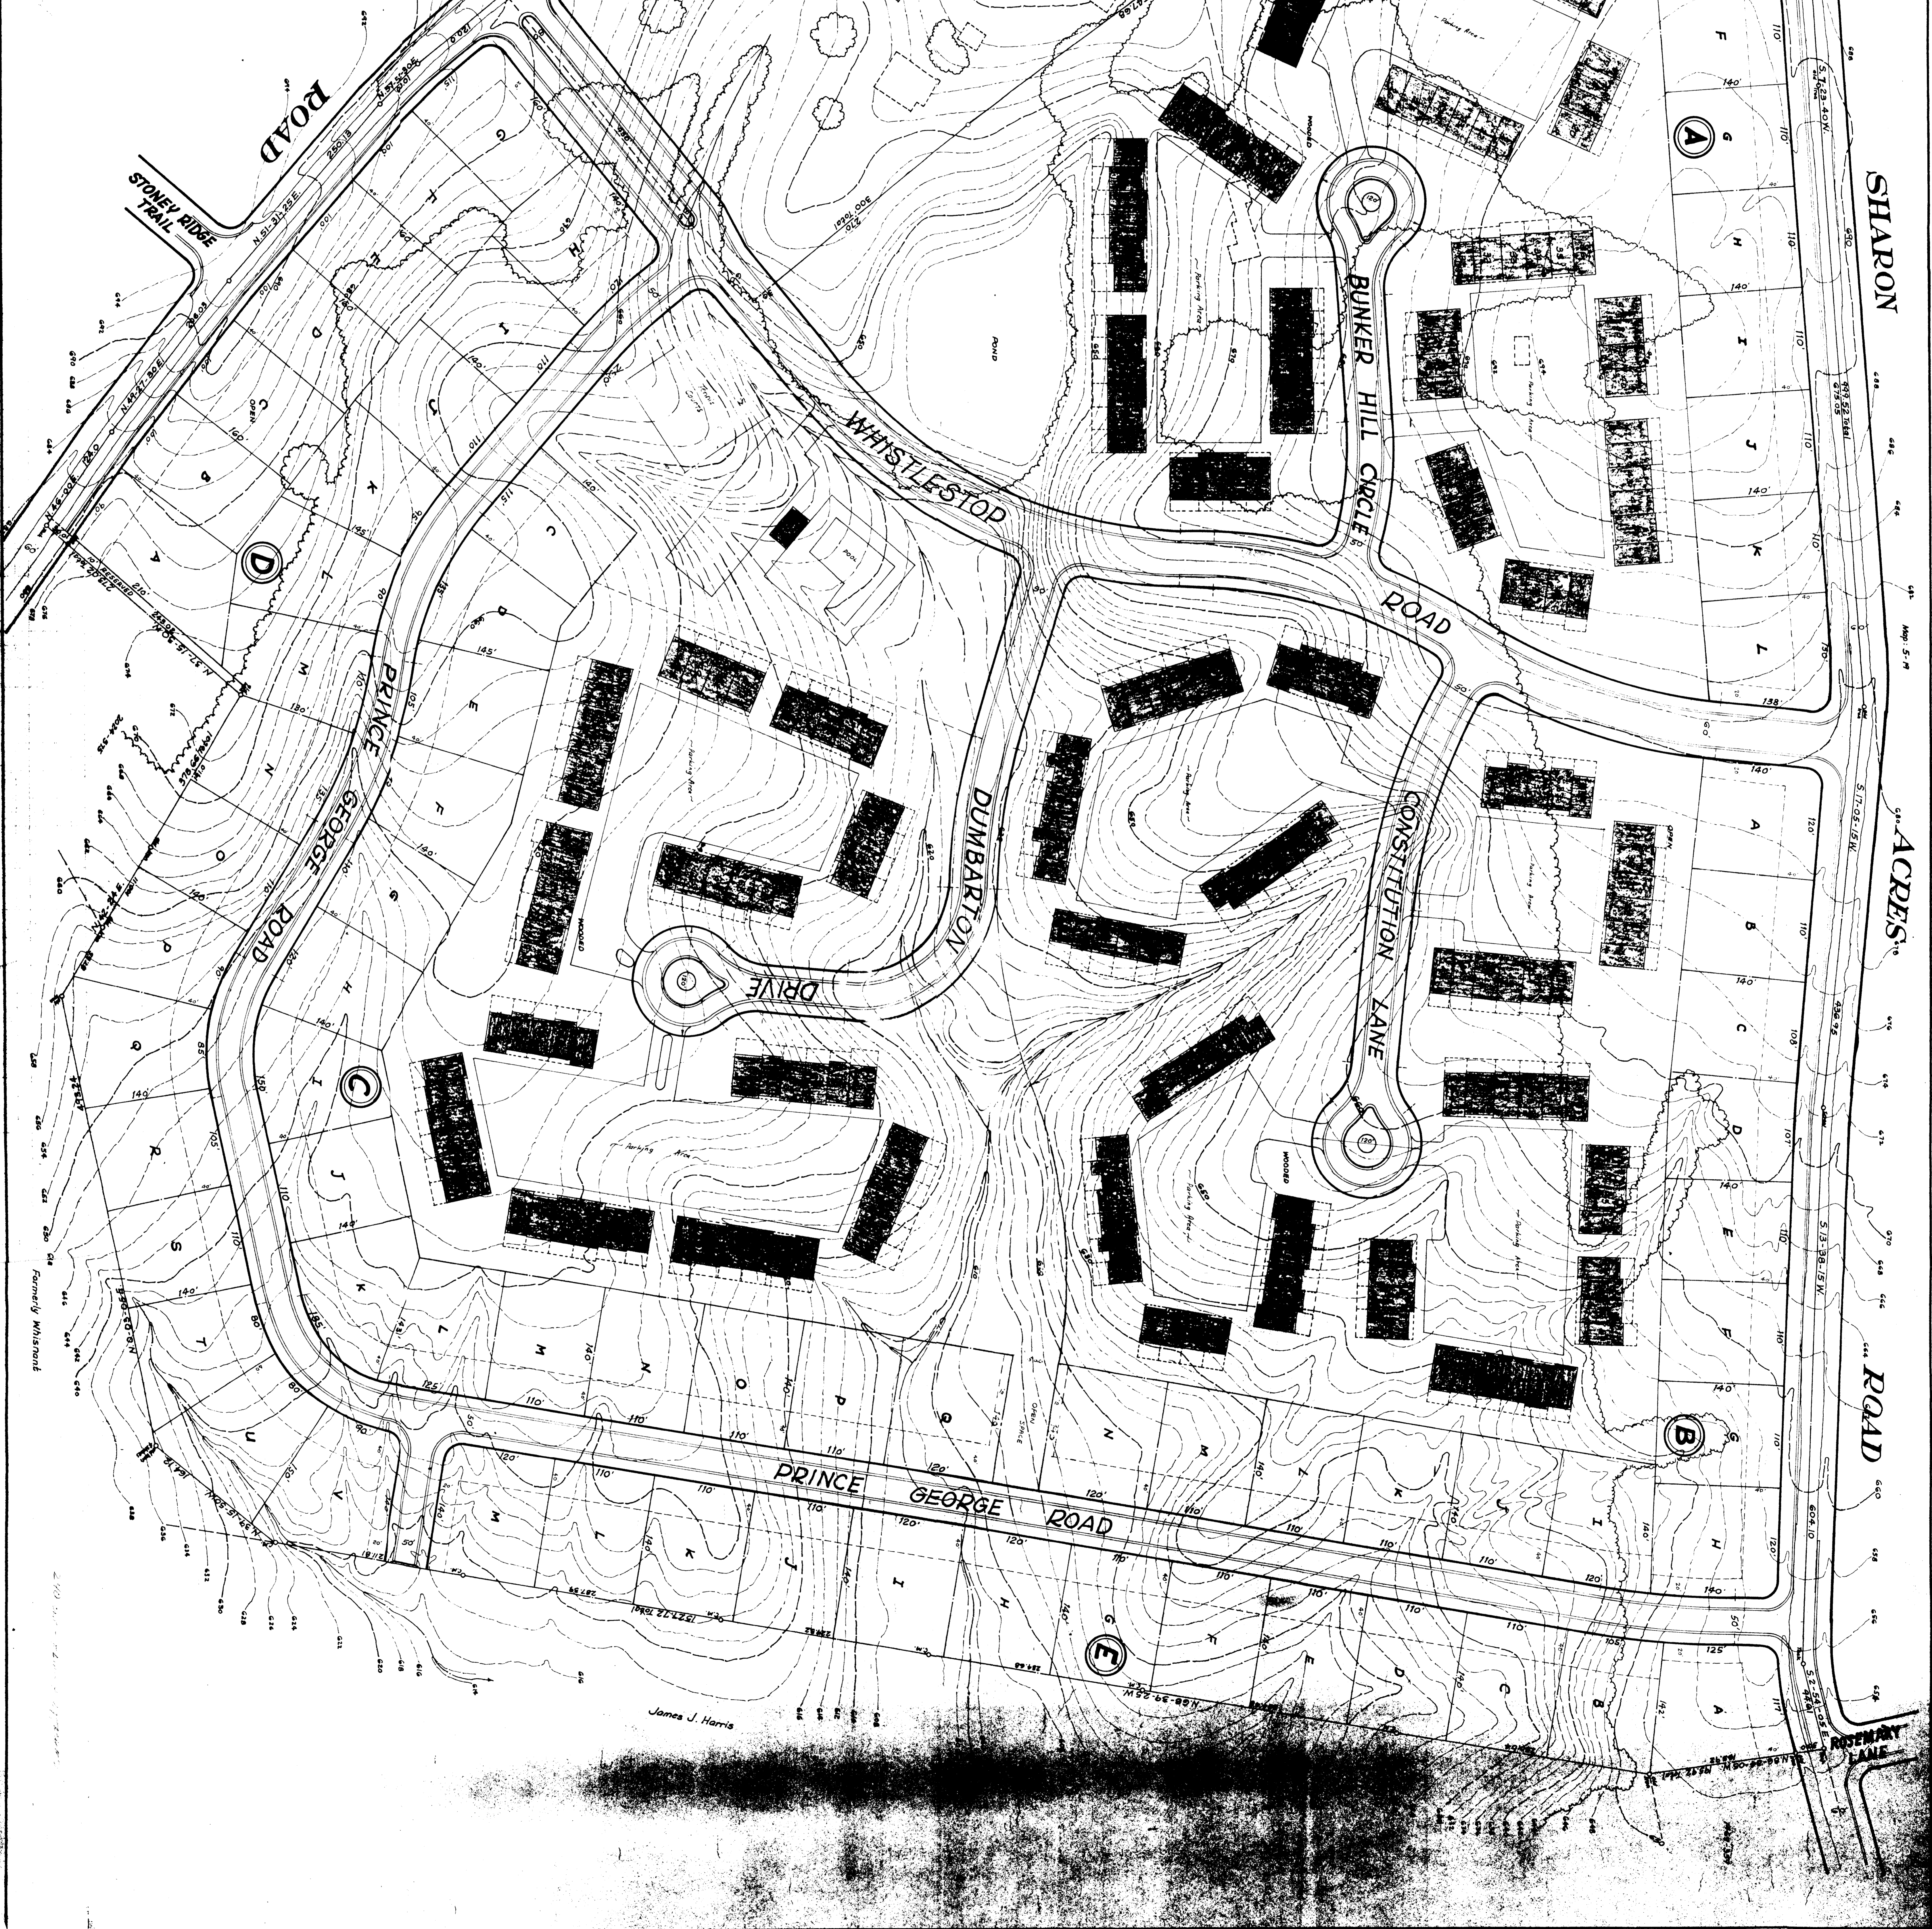

James J. Harris