



* 0 0 B R E A K 0 0 *



**ADVANCED
IMAGING
SYSTEMS**

www.aisimc.com

An Information
Management Company

City of Charlotte – Planning Dept. Scanning Rezoning Files

Petition # _____

Document type:

- Applications
- Correspondence
- Department Comments
- Land Use Consistency
 - Mail Info
 - Mapping
 - Other
- Site Plans



* 0 0 B R E A K 0 0 *

PROVIDENCE PARK

CHARLOTTE, N. C.

THE PROPERTY OF

WESTCHESTER ENGINEERING CO. INC.

October 1927


Scale 1" = 100 Feet

Wilber W. Smith

Civil Engineer


Charlotte, N. C.

Map Book 4
Page 73

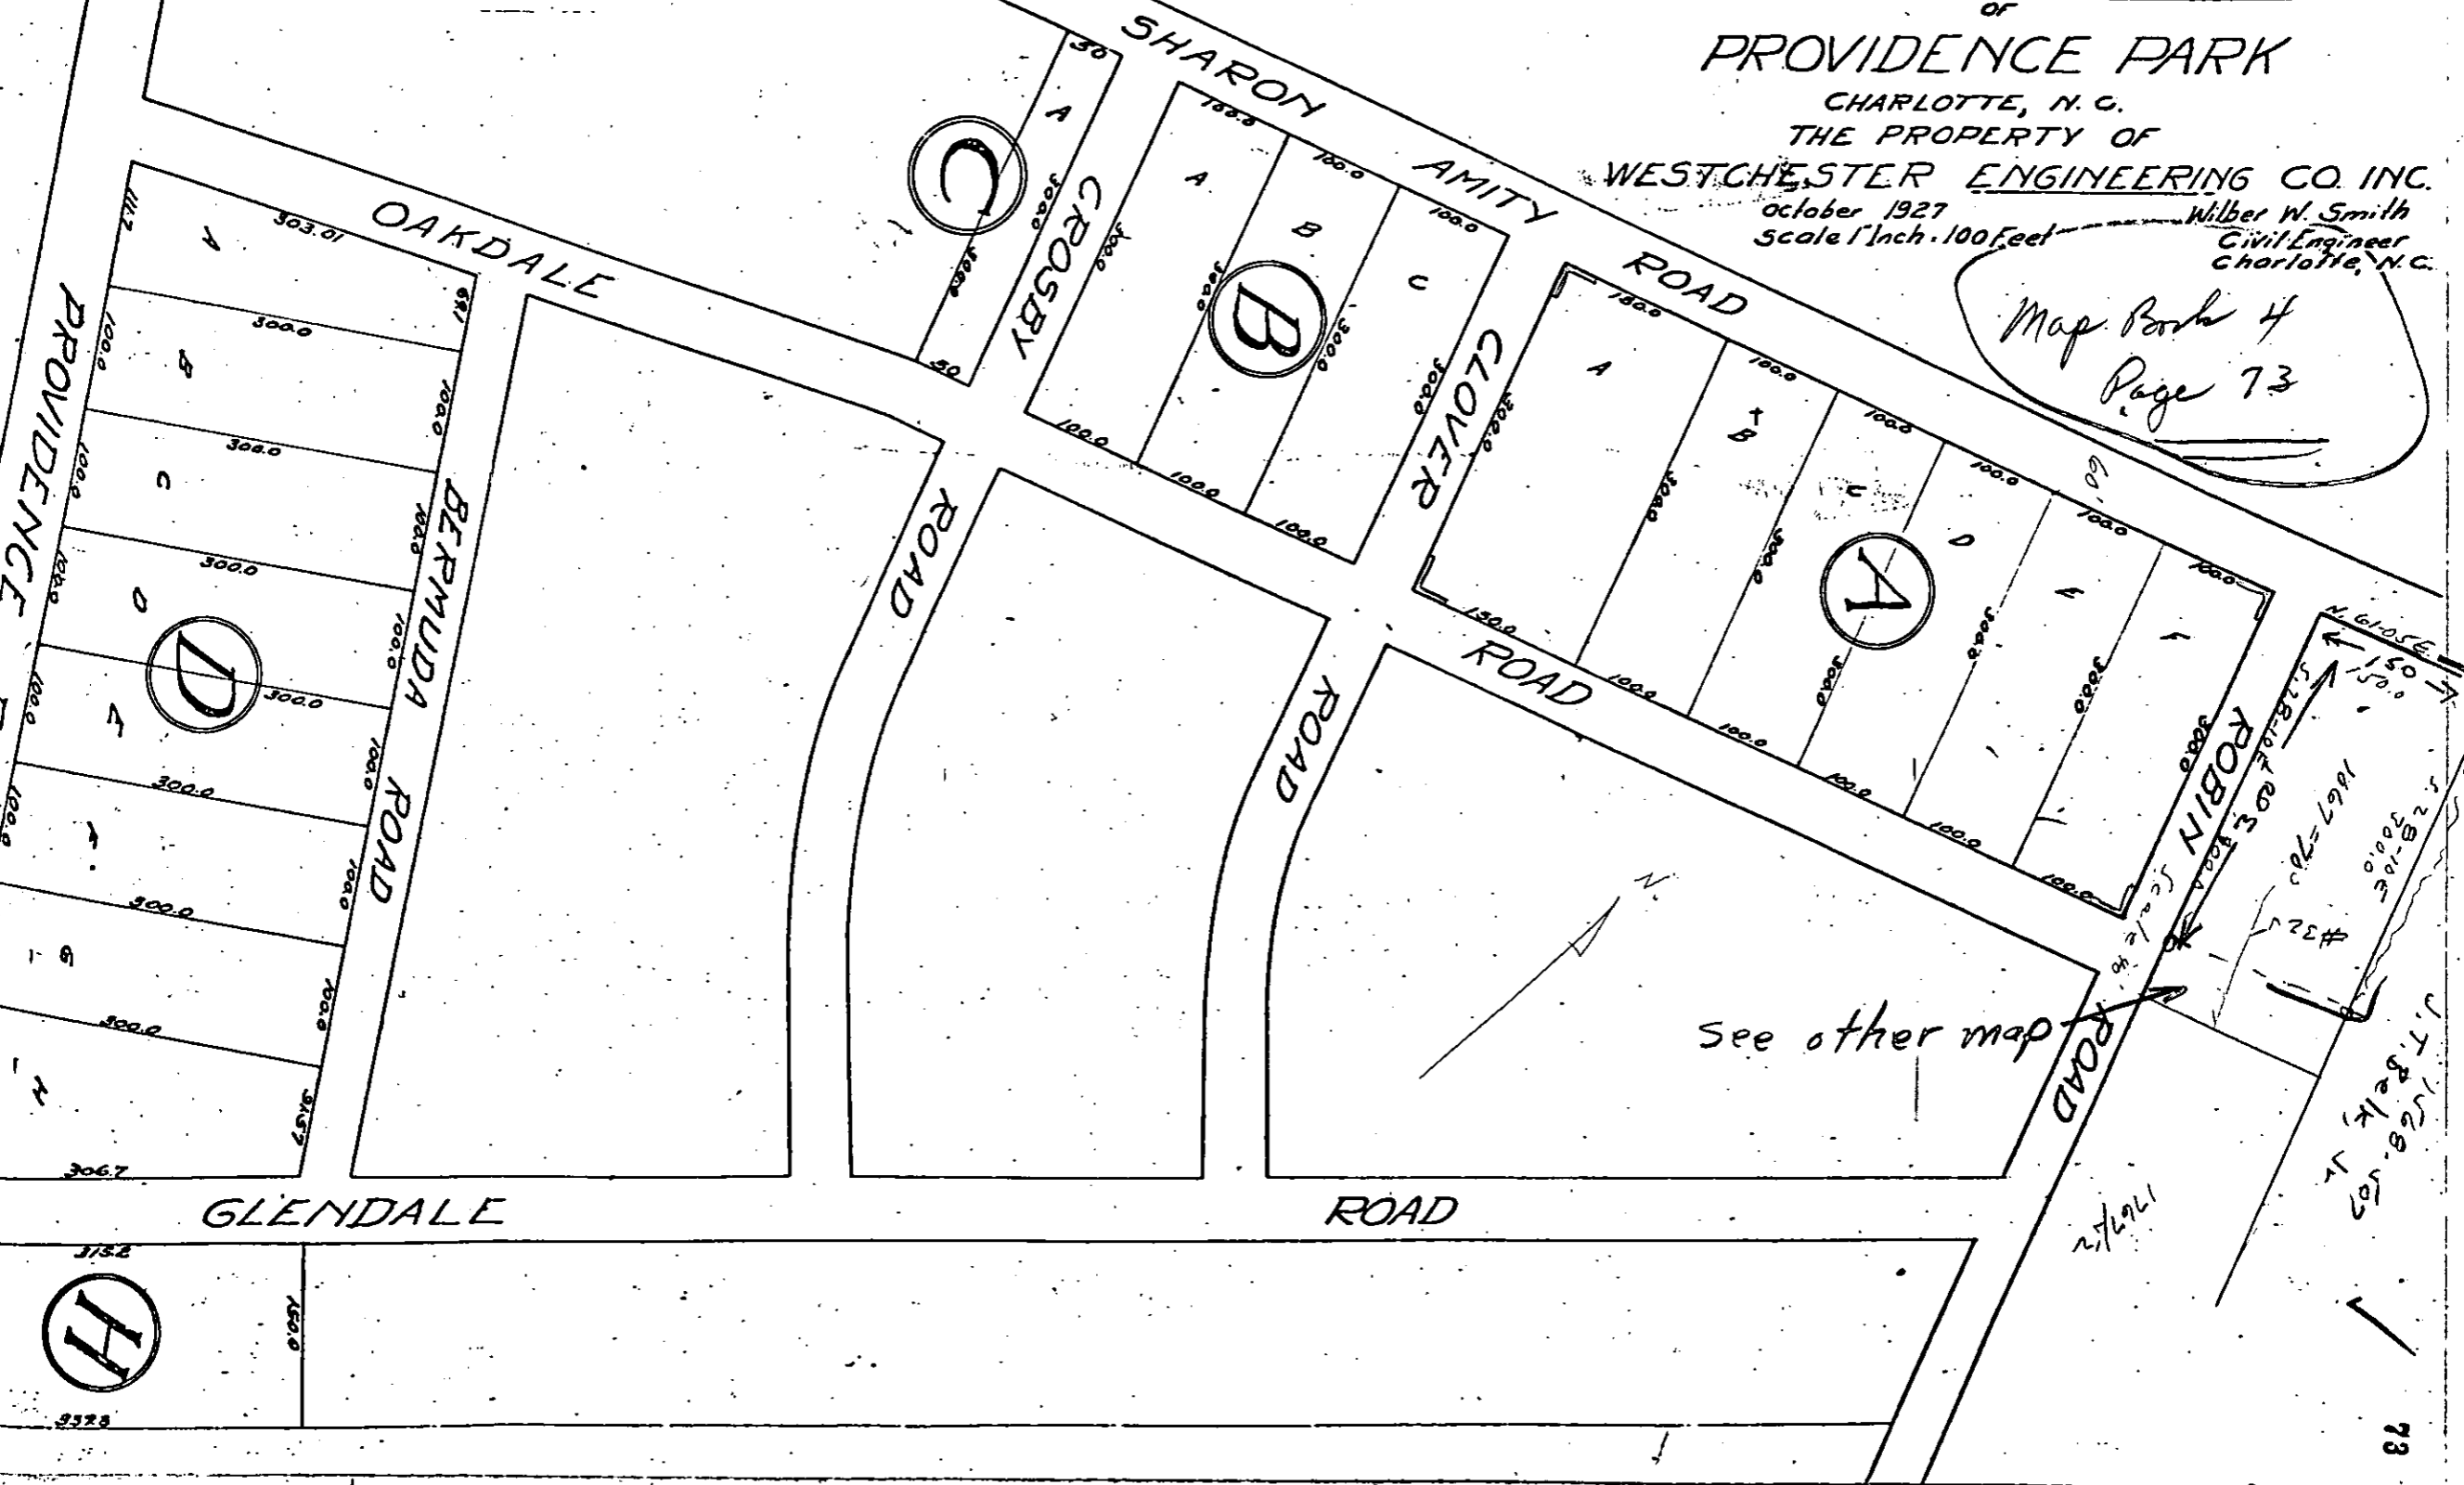


THIS IS TO CERTIFY THAT ON THE 30TH DAY OF SEPTEMBER 19 70 I SURVEYED THE PROPERTY SHOWN ON THIS PLAT, AND THAT THE TITLE LINES AND THE WALLS OF THE BUILDINGS IF ANY ARE AS SHOWN HEREON.

J. HANNIS QUATTLEBAUM
1067-70

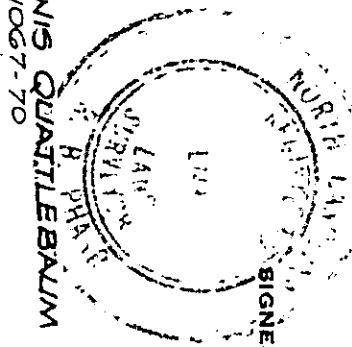

SIGNED R. B. PHARR
R. B. PHARR & ASSOCIATES, REGISTERED SURVEYORS

OAKDALE
ROAD

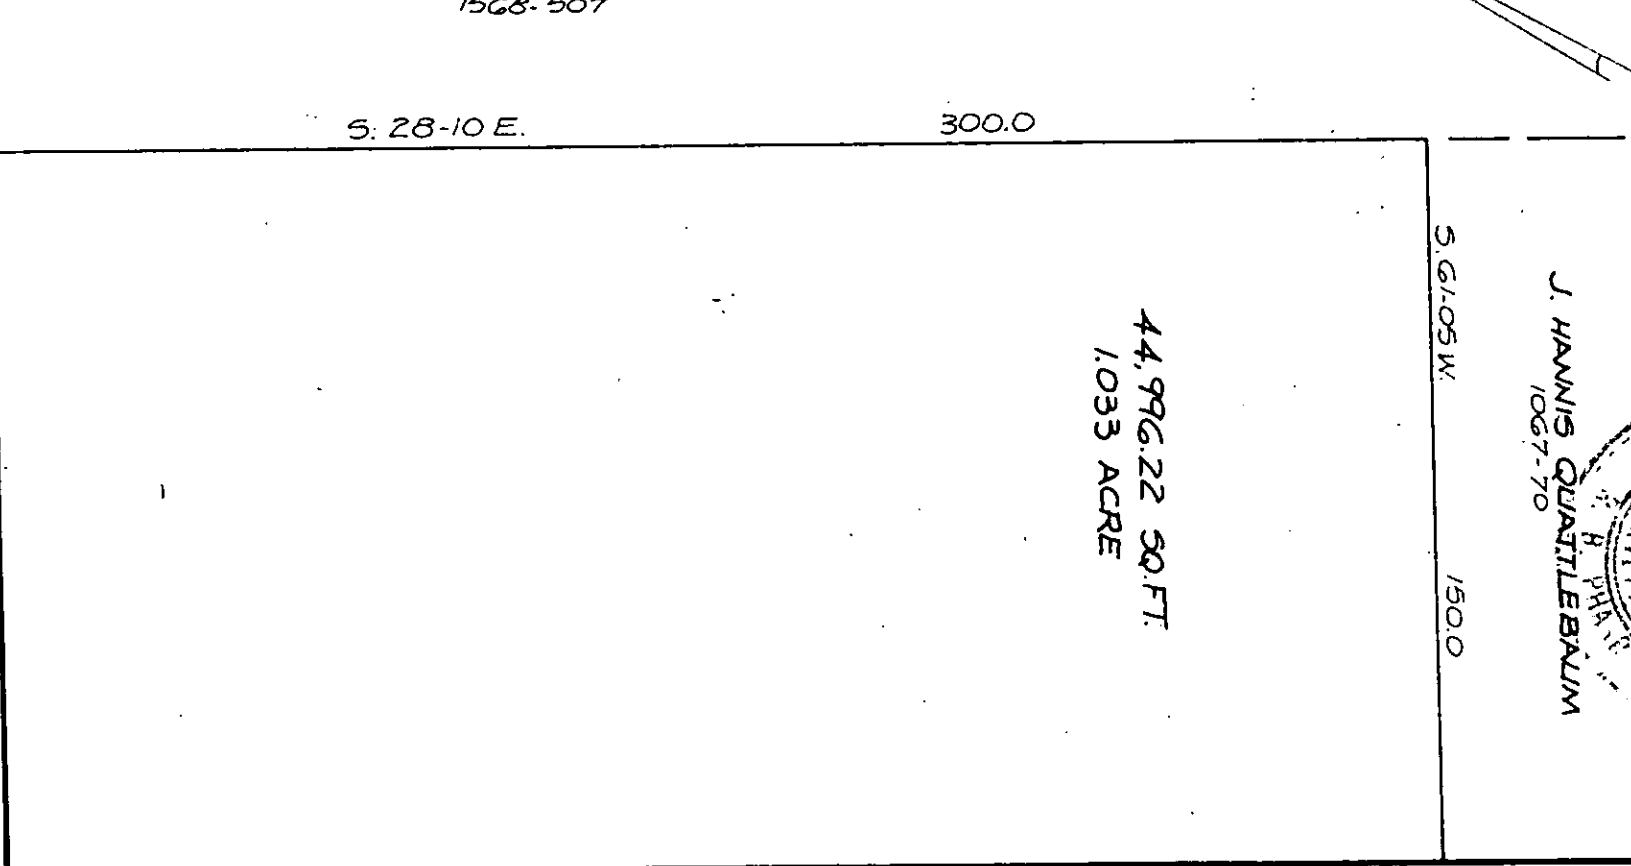

J. T. BELK, JR.
1568-507

SHARON 9 AMITY RD.

ZONING OF SURVEY

PROPERTY AS SHOWN

SCALE 1/4" = 40 FT.

CHARLOTTE, N. C.

THE PROPERTY OF J. HANNIS QUATTLEBAUM & WIFE, JENNIE R. QUATTLEBAUM

MAP RECORDED IN BOOK AT PAGE DEED RECORDED IN BOOK PAGE

NOTES

Map drawn on the basis of records, no field survey made by R. B. Pharr & Associates