


PROJECT DATA:

1 BEDROOM	-	68
2 BEDROOM	-	36
TOTAL UNITS		- 104

PARKING:		
COVERED	47	
OPEN	101	
TOTAL PARKING		148

WOODLAWN ROAD
 SITE PLAN
 SCALE: 1" = 40'

PROPOSED APARTMENT BUILDING
 FOR MYERS-CHAPMAN
 CHARLOTTE, NORTH CAROLINA.

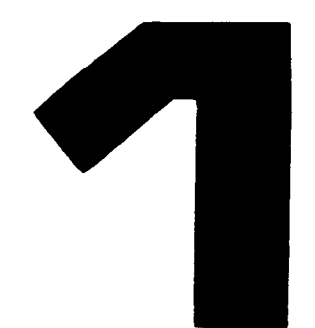

ZIELINSKI
 ARCHITECTS
 4284 NORTH
 TEUTONIA AVE
 MILWAUKEE
 WISCONSIN
 444.2810 53208