


CARMEL ON PROVIDENCE APTS.  
 ZONED R-15MF  
 W.H. VAN EVERY, JR. ET AL.  
 2052-115

ZONED B-1(CD)

PINEHURST APARTMENTS  
 ZONED R-15MF  
 W.H. VAN EVERY, JR. ET AL.  
 2052-115

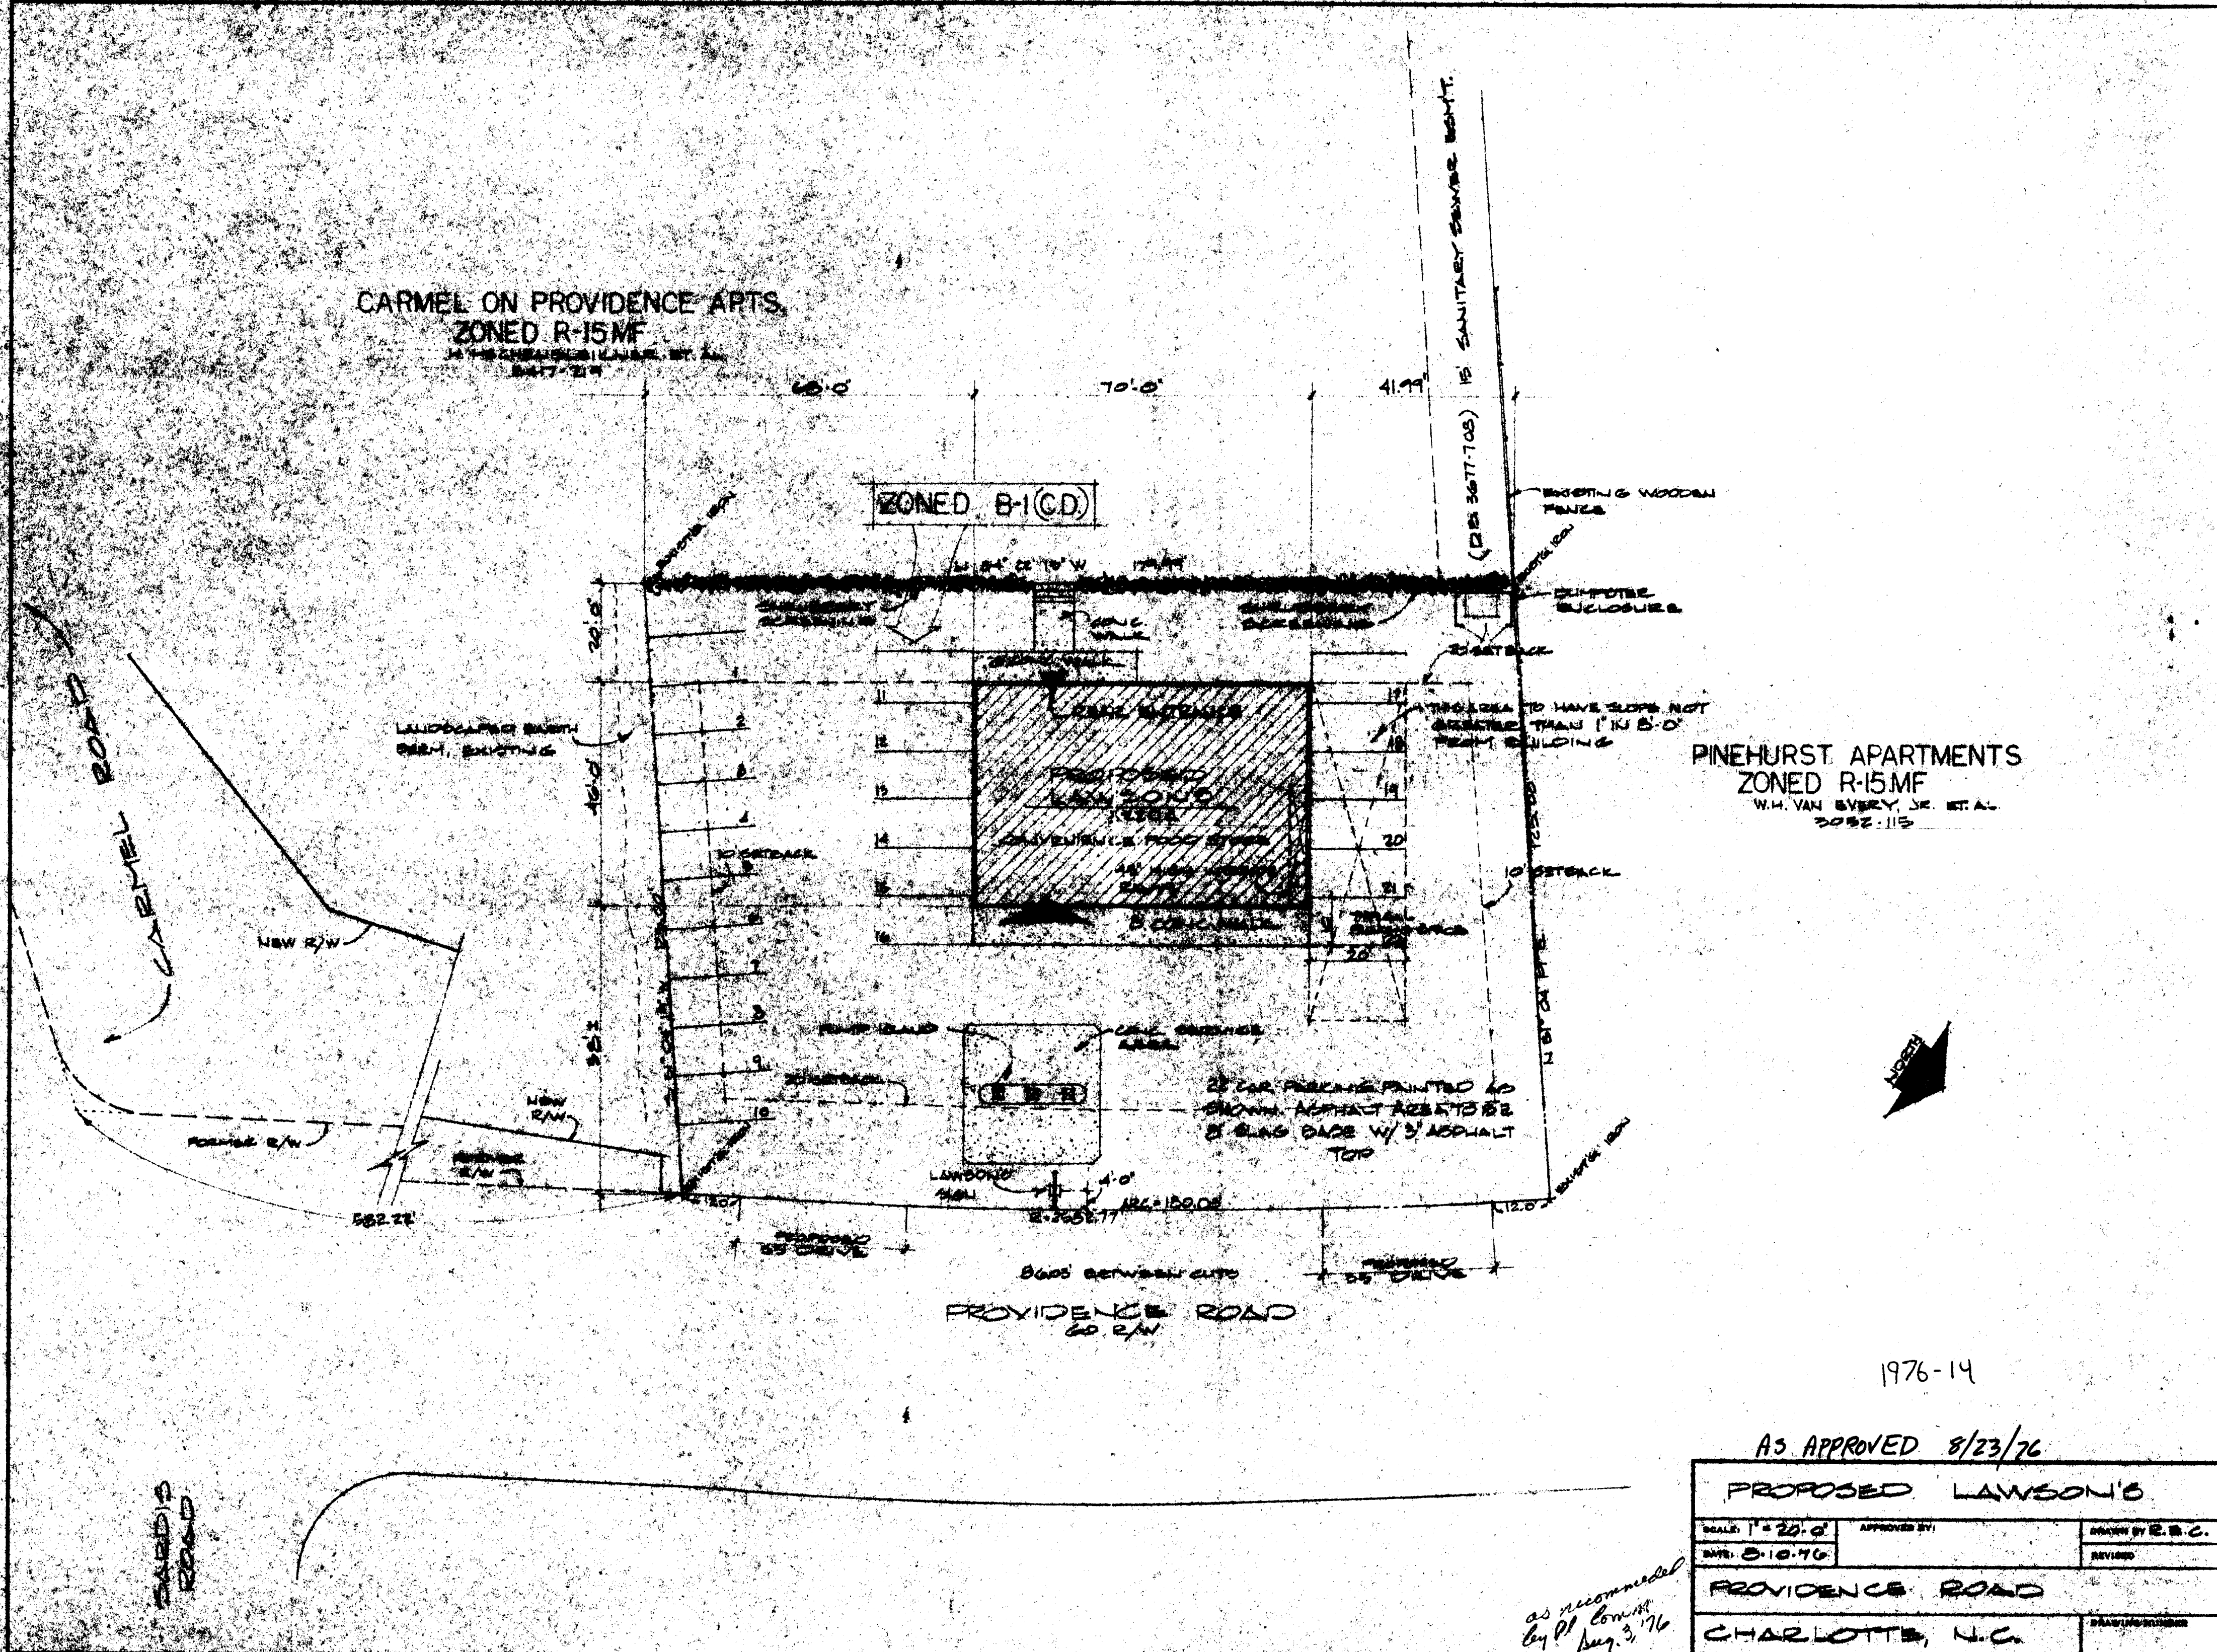

1976-14

AS APPROVED 8/23/76

PROPOSED LAWSON'S		
SCALE: 1" = 20'-0"	APPROVED BY:	DESIGNED BY E. B. C.
DATE: 8-10-76		REVISED:
PROVIDENCE ROAD		
CHARLOTTE, N.C.		

as recommended  
 by Pl. Comm.  
 Aug. 3, 1976

Received Aug. 11, 1976